


HENRY M. & VERBA RABER
D.V. 187-57


MELVIN M. &
FANNIE RABER
D.V. 166-317

9900000716
Filed for Record in
HOLMES COUNTY, OH
SALLY MILLER
On 02-11-1999 At 01:59 pm.
SMALL PLAT 20.00
Book OR Vol. 17 Pg. 2 - 2
OR Vol. 25 pg 934-938

INDEXED

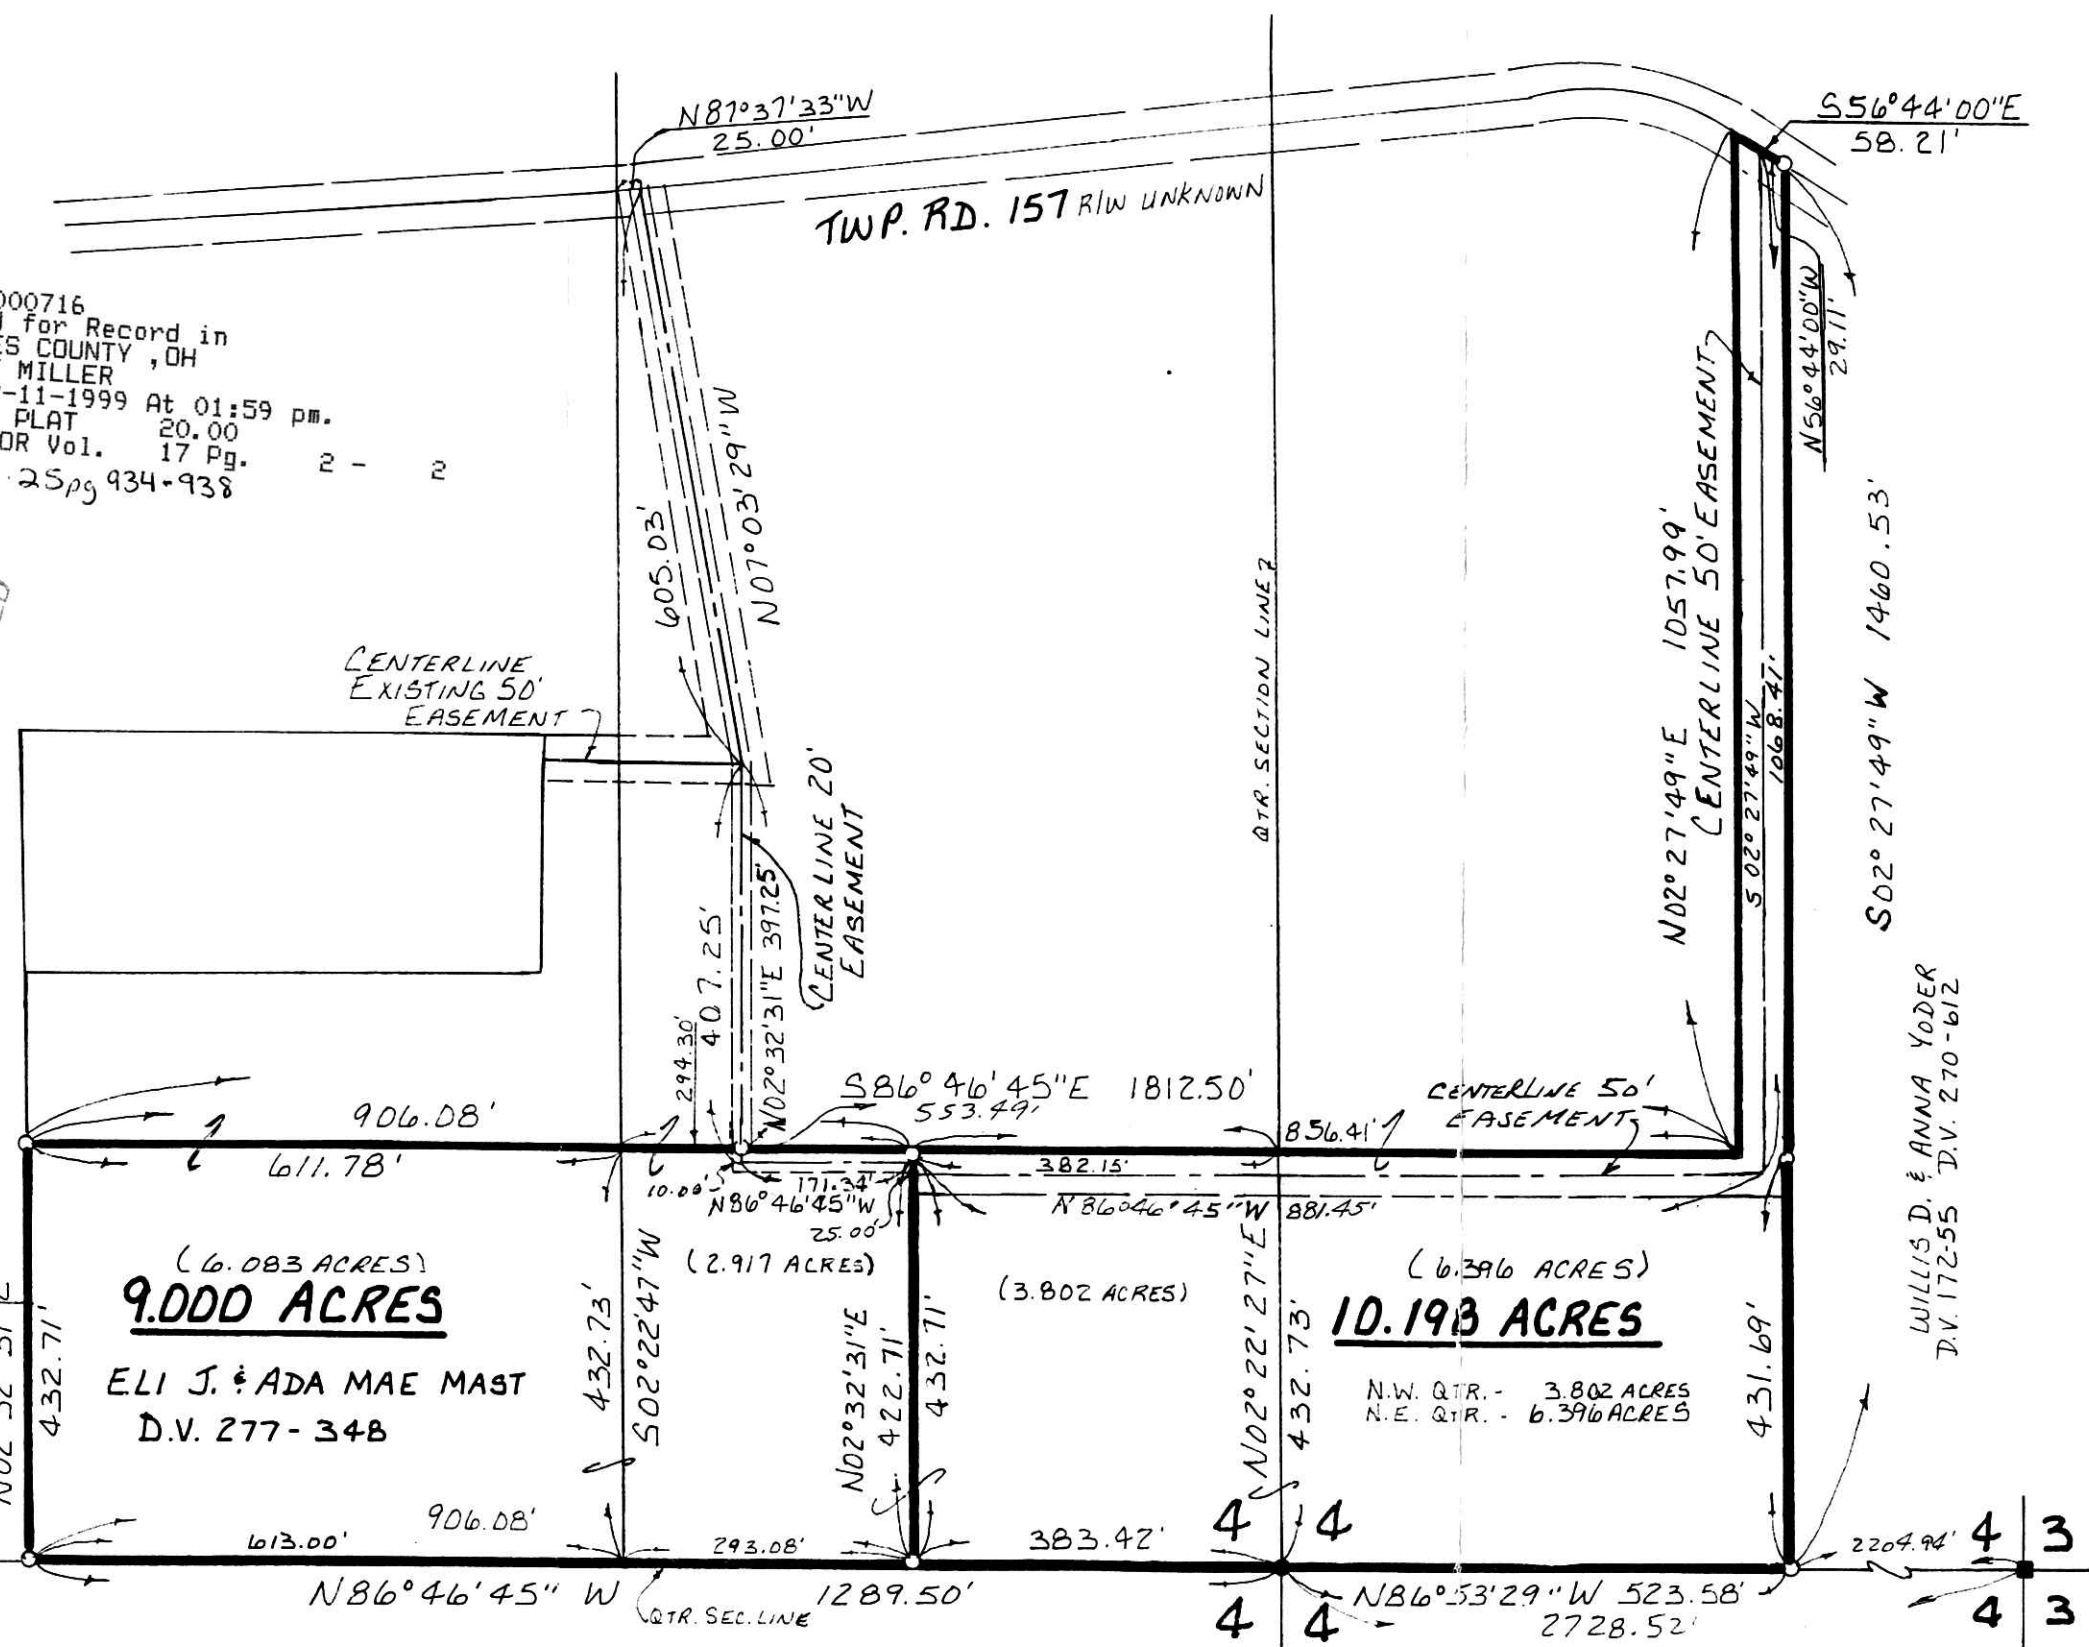

CLARK TOWNSHIP
N.W. & N.E. QTRS. SECTION 4
T-8N; R-5W
HOLMES COUNTY, OHIO

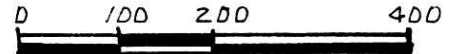

SCALE: 1" = 200'

- STONE FOUND
- IRON PIN FOUND
- 5/8" REBAR WITH I.D. CAPSET
- I.D. CAP MARKED "BAKER 6938"

REFERENCES:

DEED VOL. 277 PAGE 348
 " " 280 " 207
 " " 270 " 612

BEARINGS FROM PLAT VOL. 11 PAGE 34
 SURVEYED FOR JONAS YODER



990030 990031
 APPROVED FOR TRANSFER ONLY
 NO SUBDIVISION PLAT REQUIRED
 (O.R.C. 711.001 & 711.131)
 Lot(s) not for building unless
 approved by Board of Health
 HOLMES CO. PLANNING COMM
 By AO Date 2/7/99

I CERTIFY THIS SURVEY TO BE CORRECT TO THE BEST OF MY KNOWLEDGE.

Donald C. Baker
DONALD C. BAKER P.S. 6938
 138 N. CLAY ST.
 MILLERSBURG, OHIO 44654
 PH: (330) 674-4788

OCTOBER 13, 1998

REVISED
JANUARY 5, 1999

(A)
 # 68098 - FJM
 F.C.C. - F.D. BAKER
 # 1099 - FJM
 F.C.C. - D.C. BAKER

PLAT APPROVED

2/10/99

9900000716
 LAUREL SCHMID ATTY
 MILLERSBURG,