

PAINT TOWNSHIP
N.W. QTR. SECTION 2
T-14 N; R-11 W
HOLMES COUNTY, OHIO

(SURVEY FOR WAYNE MILLER)

0 30 60 120

SCALE: 1" = 60'

- ▲ R.R. SPIKE FOUND
- IRON PIN FOUND
- 5/8" REBAR WITH I.D. CAP SET
I.D. CAP MARKED "BAKER 6938"

REFERENES:

DEED VOL. 186 PAGE 694
 " " 278 " 734
 " " 246 575

PLAT VOL. 16 PAGE 456

990032

APPROVED FOR TRANSFER ONLY
 NO SUBDIVISION PLAT REQUIRED
 (O.R.C. 711.001 & 711.131)
 Lot(s) not for building unless
 approved by Board of Health.
 HOLMES CO. PLANNING COMM.

By AO Date 2/12/99




I CERTIFY THIS SURVEY TO BE CORRECT TO THE BEST OF MY KNOWLEDGE.

Donald C. Baker
 DONALD C. BAKER P.S. 6938

138 W. CLAY ST.
 MILLERSBURG, OHIO 44654
 PH: (330) 674-4788

JANUARY 22, 1999
 #1999 - FJM
 F.C.C. - F.D. BAKER

9900000771
 LAUREL SCHMID ATTY
 MILLERSBURG,

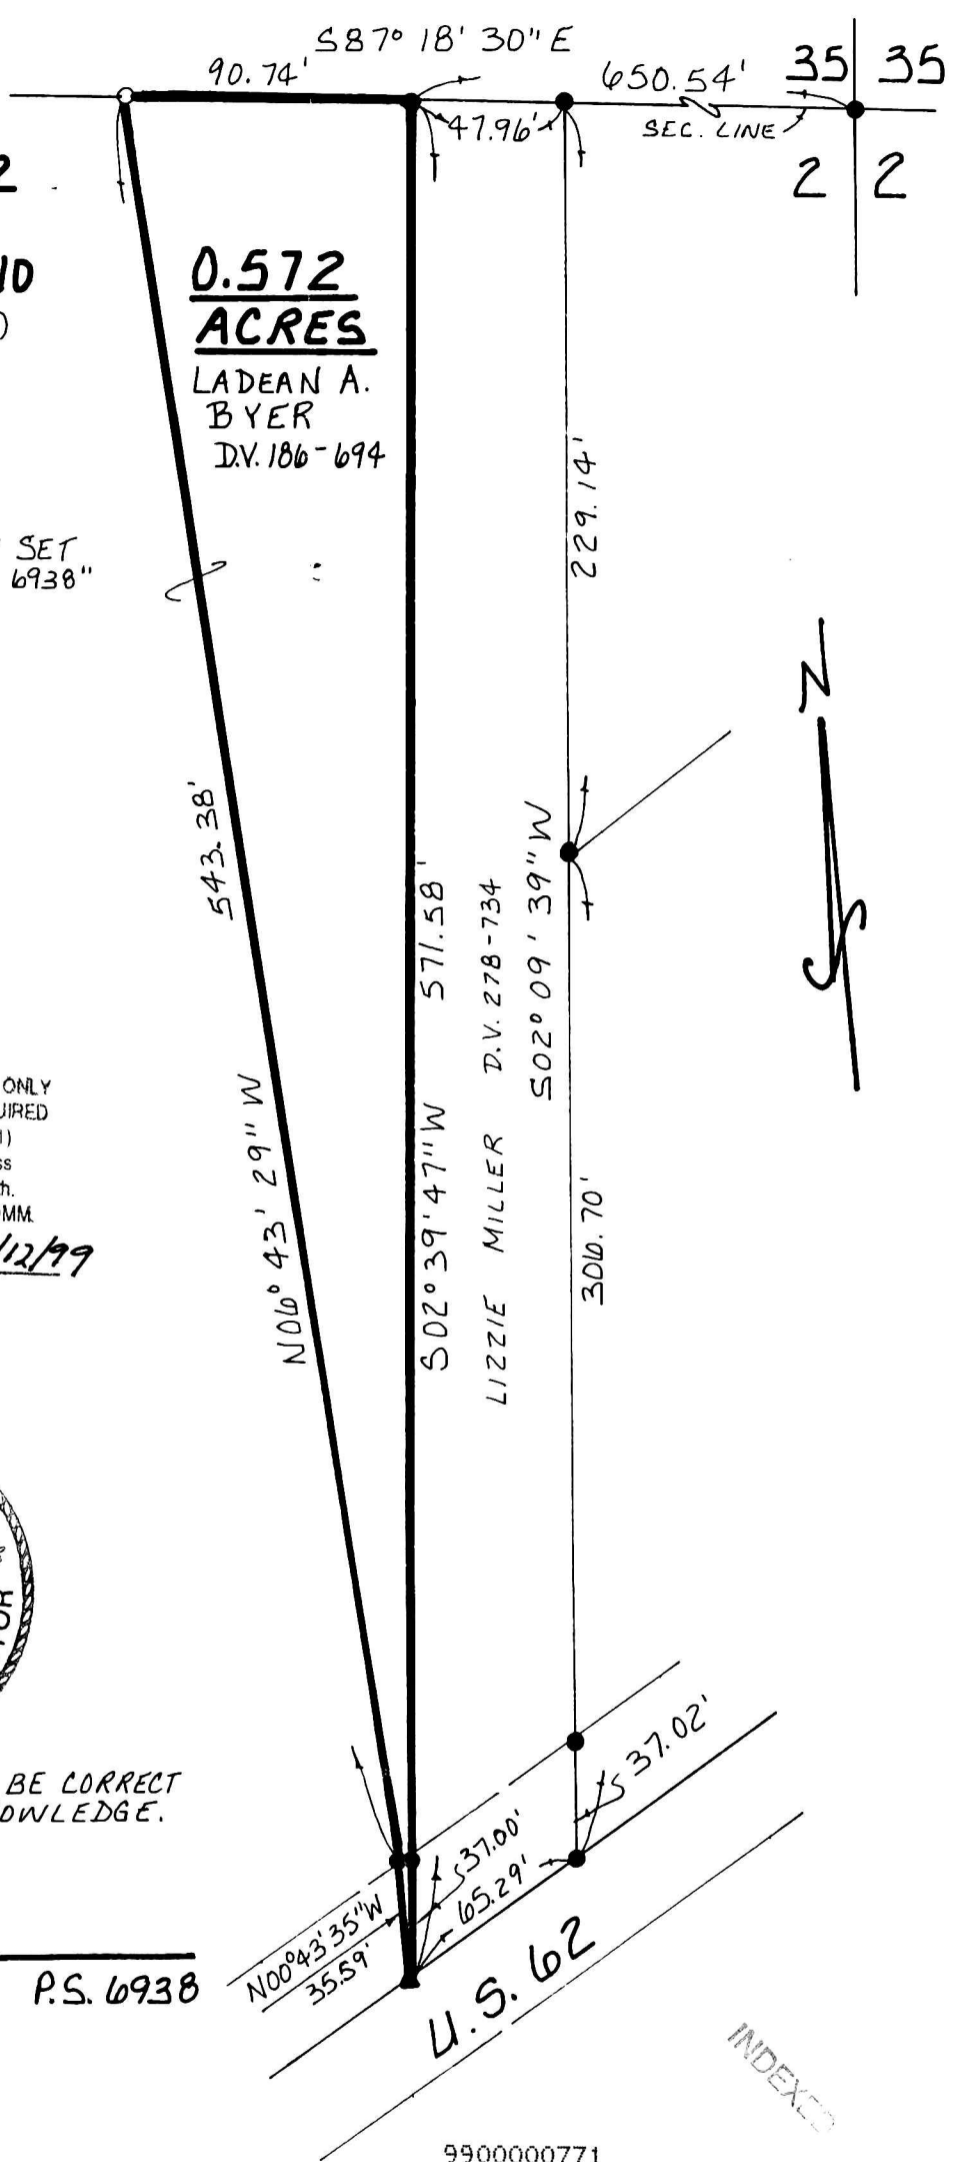

9900000771
 Filed for Record in
 HOLMES COUNTY, OH
 SALLY MILLER
 On 02-16-1999 At 11:55 am.
 SMALL PLAT 20.00
 Book OR Vol. 17 Pg. 3 - 3
 or vol. 20 Pg. 12
 PLAT APPROVED

2/12/99