

VOL 17 PAGE 10

PAINT TOWNSHIP
3RD. QTR. LOTS 14 & 15
T-10N; R-4W
HOLMES COUNTY, OHIO

(SURVEYED FOR PAUL S. & WILLIAM W. MILLER &
MARJORIE M. YOCKEY.)




0 100 200 400
SCALE: 1" = 200'

- STONE FOUND
- ▲ R.R. SPIKE FOUND
- IRON PIN FOUND
- P.K. NAIL SET
- 5/8" REBAR WITH I.D. CAP SET
- I.D. CAP MARKED "BAKER 6938"

REFERENCES:

DEED VOL.	190	PAGE	522
"	242	"	442 & 448
"	247	"	842
"	186	"	639

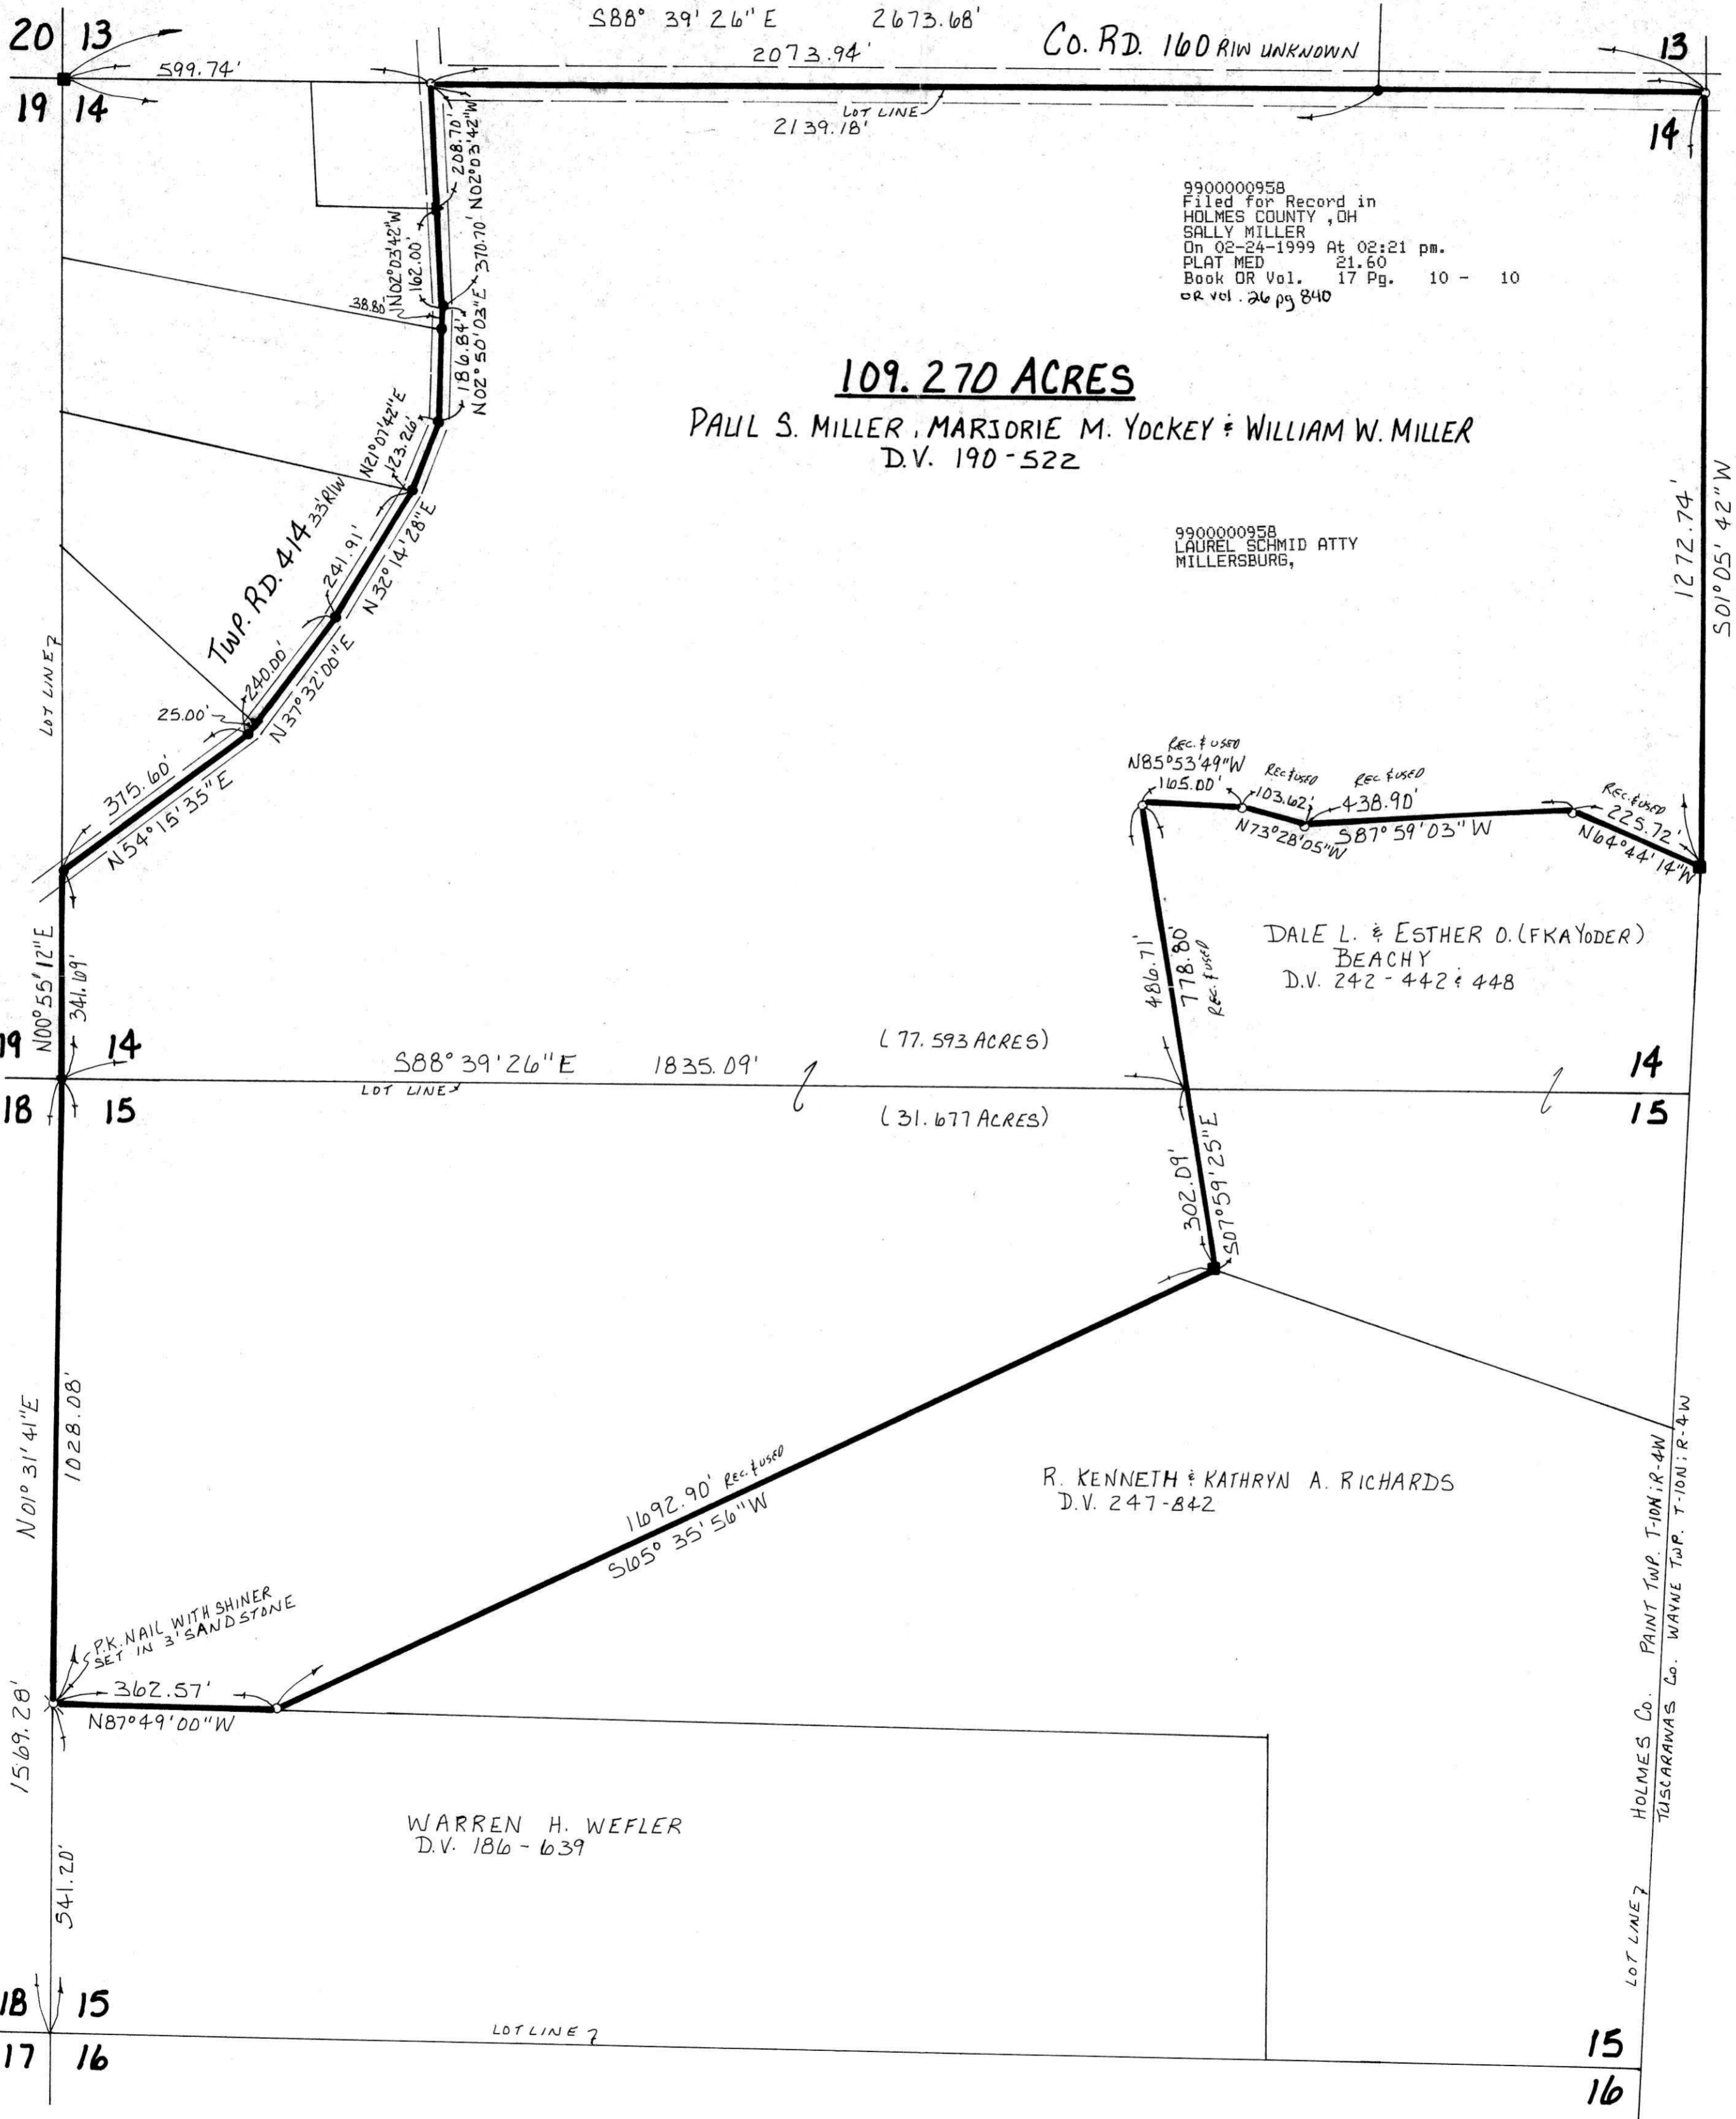

109.270 ACRES

PAUL S. MILLER, MARJORIE M. YOCKEY & WILLIAM W. MILLER
D.V. 190-522

990000958
Filed for Record in
HOLMES COUNTY, OH
SALLY MILLER
On 02-24-1999 At 02:21 pm.
PLAT MED 21.60
Book OR Vol. 17 Pg. 10 - 10
OR Vol. 26 pg 840

990000958
LAUREL SCHMID ATTY
MILLERSBURG,

DALE L. & ESTHER O. (FKA YODER)
BEACHY
D.V. 242-442 & 448

R. KENNETH & KATHRYN A. RICHARDS
D.V. 247-842

WARREN H. WEFLER
D.V. 186-639



I CERTIFY THIS SURVEY TO BE CORRECT TO THE BEST OF MY KNOWLEDGE.

Donald C. Baker
DONALD C. BAKER P.S. 6938
138 N. CLAY ST.
MILLERSBURG, OHIO 44654
PH: (330) 674-4788
JANUARY 11, 1999 # 75198-FSM
F.C.C.-J.D. DARR

PLAT APPROVED
2/22/99