


HARDY TOWNSHIP
N.E. QTR. SECTION 14
T-9N; R-6W
HOLMES COUNTY, OHIO
(SURVEYED FOR: PAUL WEAVER)

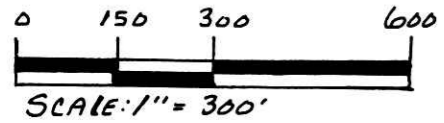


- STONE FOUND
- 5/8" RE BAR WITH I.D. CAP SET
- I.D. CAP MARKED "BAKER 6938"



INDEXED

9900001006
 Filed for Record in
 HOLMES COUNTY, OH
 SALLY MILLER
 On 02-26-1999 At 12:28 pm.
 SMALL PLAT 20.00
 Book OR Vol. 17 Pg. 13 - 13
 or vol 26 pg 964

9900001006
 LAUREL SCHMID ATTY
 MILLERSBURG,

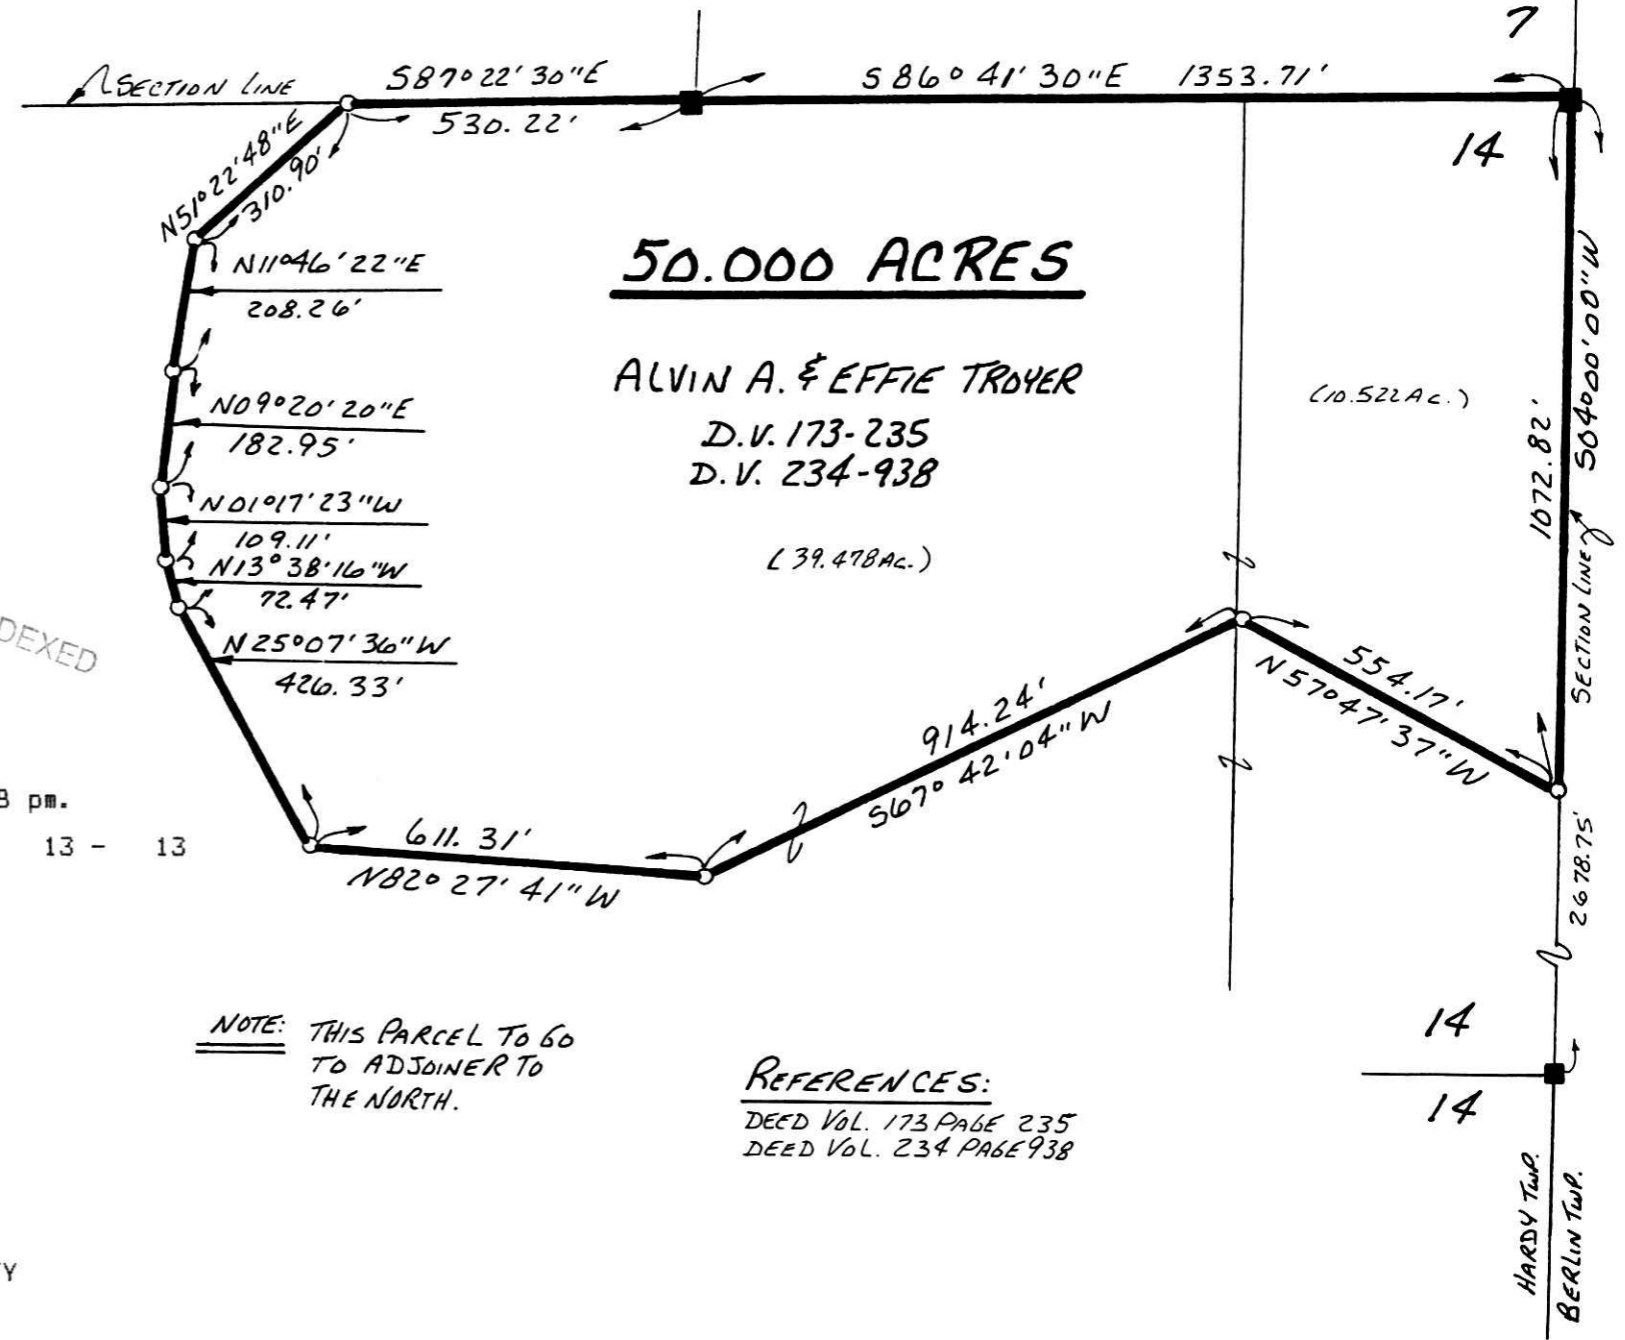

50.000 ACRES

ALVIN A. & EFFIE TROYER
D.V. 173-235
D.V. 234-938

(39.478 Ac.)

(10.522 Ac.)

NOTE: THIS PARCEL TO GO TO ADJOINER TO THE NORTH.

REFERENCES:

DEED Vol. 173 PAGE 235
DEED Vol. 234 PAGE 938

I CERTIFY THIS SURVEY TO BE CORRECT TO THE BEST OF MY KNOWLEDGE.

Donald C. Baker
 DONALD C. BAKER P.S. 6938
 138 N. CLAY ST.
 MILLERSBURG OHIO 44654
 FEBRUARY 19, 1999

#5299-M.L. DAVIS
F.C.C. - J.D. DARR

PLAT APPROVED

2/25/99 Rg