


0 50 100 200

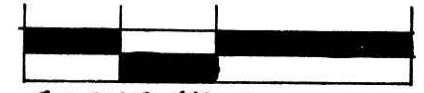

SCALE: 1"=100'

- STONE FOUND
- ▲ R.R. SPIKE FOUND
- IRON PIN FOUND
- △ R.R. SPIKE SET
- 5/8" REBAR WITH I.D. CAP SET
- I.D. MARKED "BAKER 6938"

REFERENCES:

DEED VOL. 270 PAGE 171
 " " 140 " 527
 " " 256 " 290
 " " 225 " 715
 " " 265 " 1006

O.R. Vol. 20 PAGE 30


BEARINGS FROM PLAT VOL. 11 PAGE 77

SURVEYS:

PLAT VOL. 8 PAGE 182
 9 50
 12 608
 14 609
 7 107
 10 645
 12 992
 7 737
 12 993

WALNUT CREEK TOWNSHIP
 N.E. QTR. SECTION 5
 T-8N; R-4W
 HOLMES COUNTY, OHIO
 (SURVEYED FOR: EMMA TROYER)

990047
 APPROVED FOR TRANSFER ONLY
 NO SUBDIVISION PLAT REQUIRED
 (O.R.C. 711.001 & 711.131)
 Lot(s) not for building unless
 approved by Board of Health,
 HOLMES CO. PLANNING COMM.
 By AD Date 2/26/99

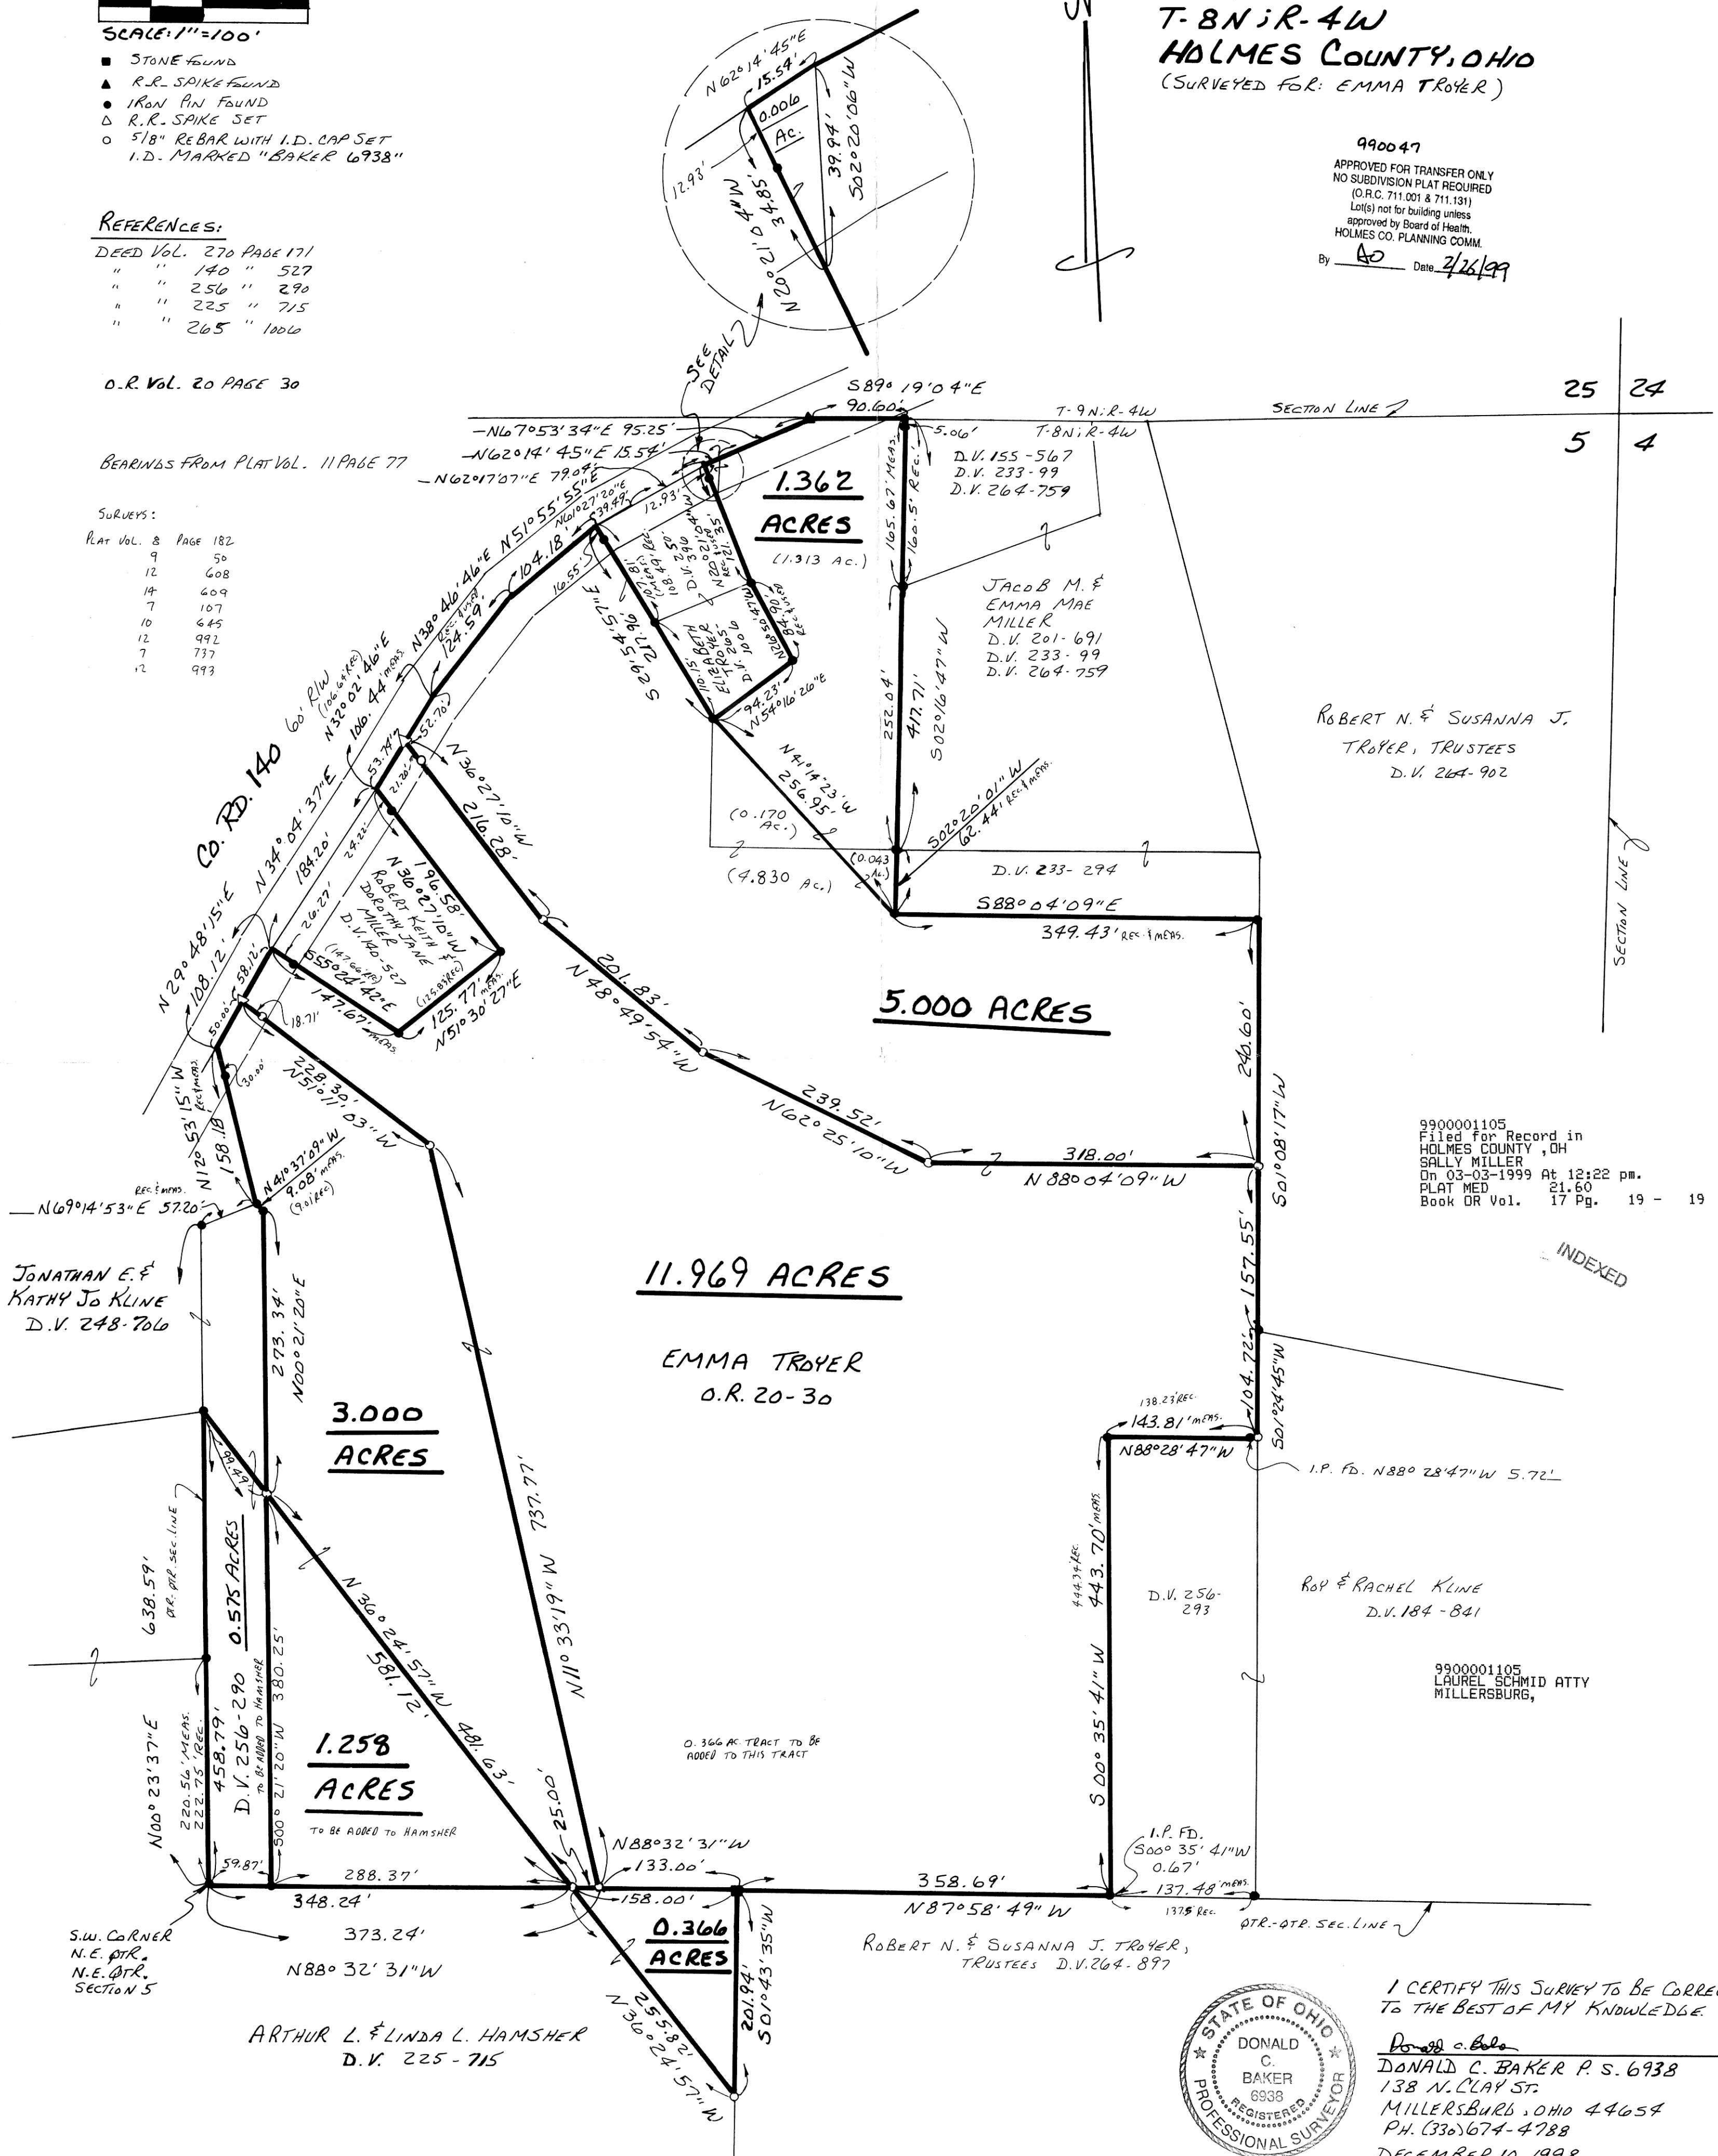

25	24
5	4

ROBERT N. & SUSANNA J.
 TROYER, TRUSTEES
 D.V. 264-902

9900001105
 Filed for Record in
 HOLMES COUNTY, OH
 SALLY MILLER
 On 03-03-1999 At 12:22 pm.
 PLAT MED 21.60
 Book DR Vol. 17 Pg. 19 - 19

INDEXED



I CERTIFY THIS SURVEY TO BE CORRECT
 TO THE BEST OF MY KNOWLEDGE.
Donald C. Baker
 DONALD C. BAKER P.S. 6938
 138 N. CLAY ST.
 MILLERSBURG, OHIO 44654
 PH. (330) 674-4788
 DECEMBER 10, 1998

PLAT APPROVED #88798 - M.L. DAVIS
 F.C.C. - J.D. DARR
 3/1/99-B