

• IRON PIN FOUND
 O 5/8" REBAR WITH I.D. CAP SET
 I.D. CAP MARKED "BAKER 6938"

MONROE TOWNSHIP
 1ST. QTR. LOT 16
 T-9N; R-BW
 HOLMES COUNTY, OHIO
 (SURVEYED FOR GARY & SANDRA MILLER)



REFERENCES:


DEED VOL.	ZDI	PAGE	813
"	"	160	499
"	"	251	525
"	"	145	211
"	"	239	309

BEARINGS ASSUMED

9900001121
 Filed for Record in
 HOLMES COUNTY, OH
 SALLY MILLER
 On 03-04-1999 At 02:49 pm.
 SMALL PLAT 20.00
 Book OR Vol. 17 Pg. 22 - 22
 or vol 27 pg 357

INDEXED

9900001121
 HOLMES CTY TITLE
 MILLERSBURG,

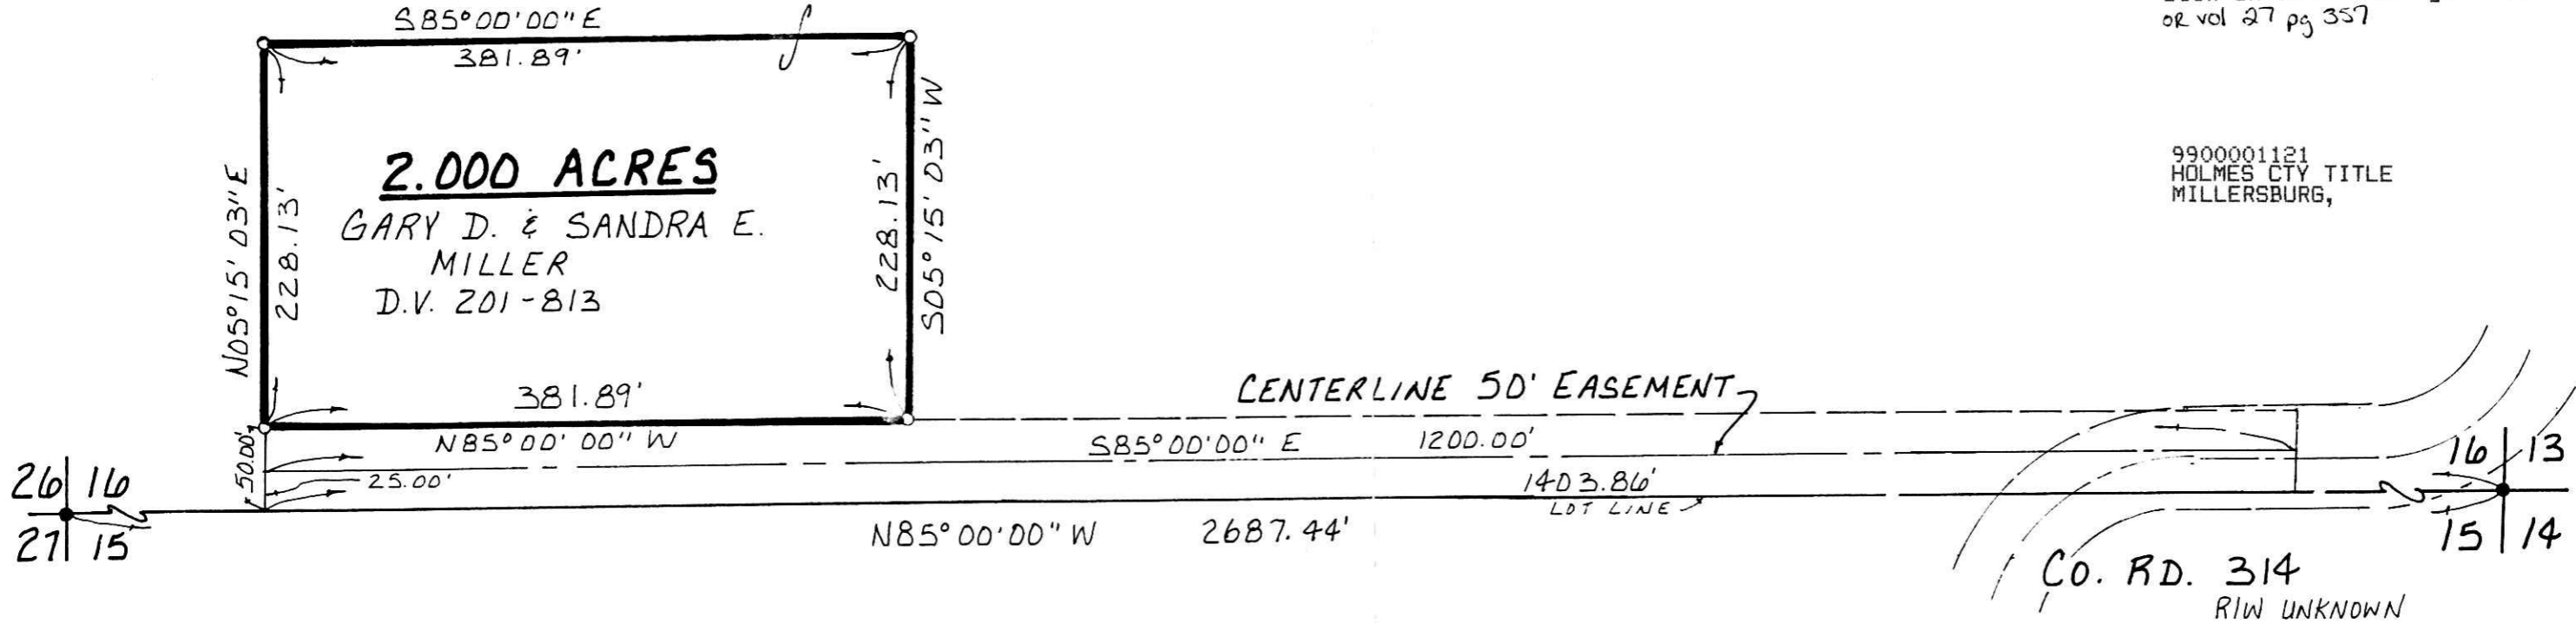

26 | 16
 27 | 15

16 | 13
 15 | 14



I CERTIFY THIS SURVEY TO BE CORRECT
 TO THE BEST OF MY KNOWLEDGE.

Donald C. Baker
 DONALD C. BAKER P.S. 6938
 138 N. CLAY ST.
 MILLERSBURG, OHIO 44654
 PH: (330) 674-4788
 DECEMBER 23, 1998 # 83998-FJM
 F.C.C.- J.D. DARR

990048
 APPROVED FOR TRANSFER ONLY
 NO SUBDIVISION PLAT REQUIRED
 (O.R.C. 711.001 & 711.131)
 Lot(s) not for building unless
 approved by Board of Health.
 HOLMES CO. PLANNING COMM.
 By AO Date 3/3/99

PLAT APPROVED
3/4/99