

WASHINGTON TOWNSHIP
 N.W. & S.W. QTR. SECTION 9
 T-19 N R-15 W
 HOLMES COUNTY, OHIO
 (SURVEYED FOR: JIM HUMPHREY)



SCALE: 1"=100'


- STONE FOUND
- IRON PIN FOUND
- P.K. NAIL SET
- 5/8" RE BAR WITH I.D. CAP SET
I.D. CAP MARKED "BAKER 6938"



REFERENCES:

DEED VOL. 229 PAGE 81

BEARINGS FROM DEED VOL. 52
 PAGE 79.

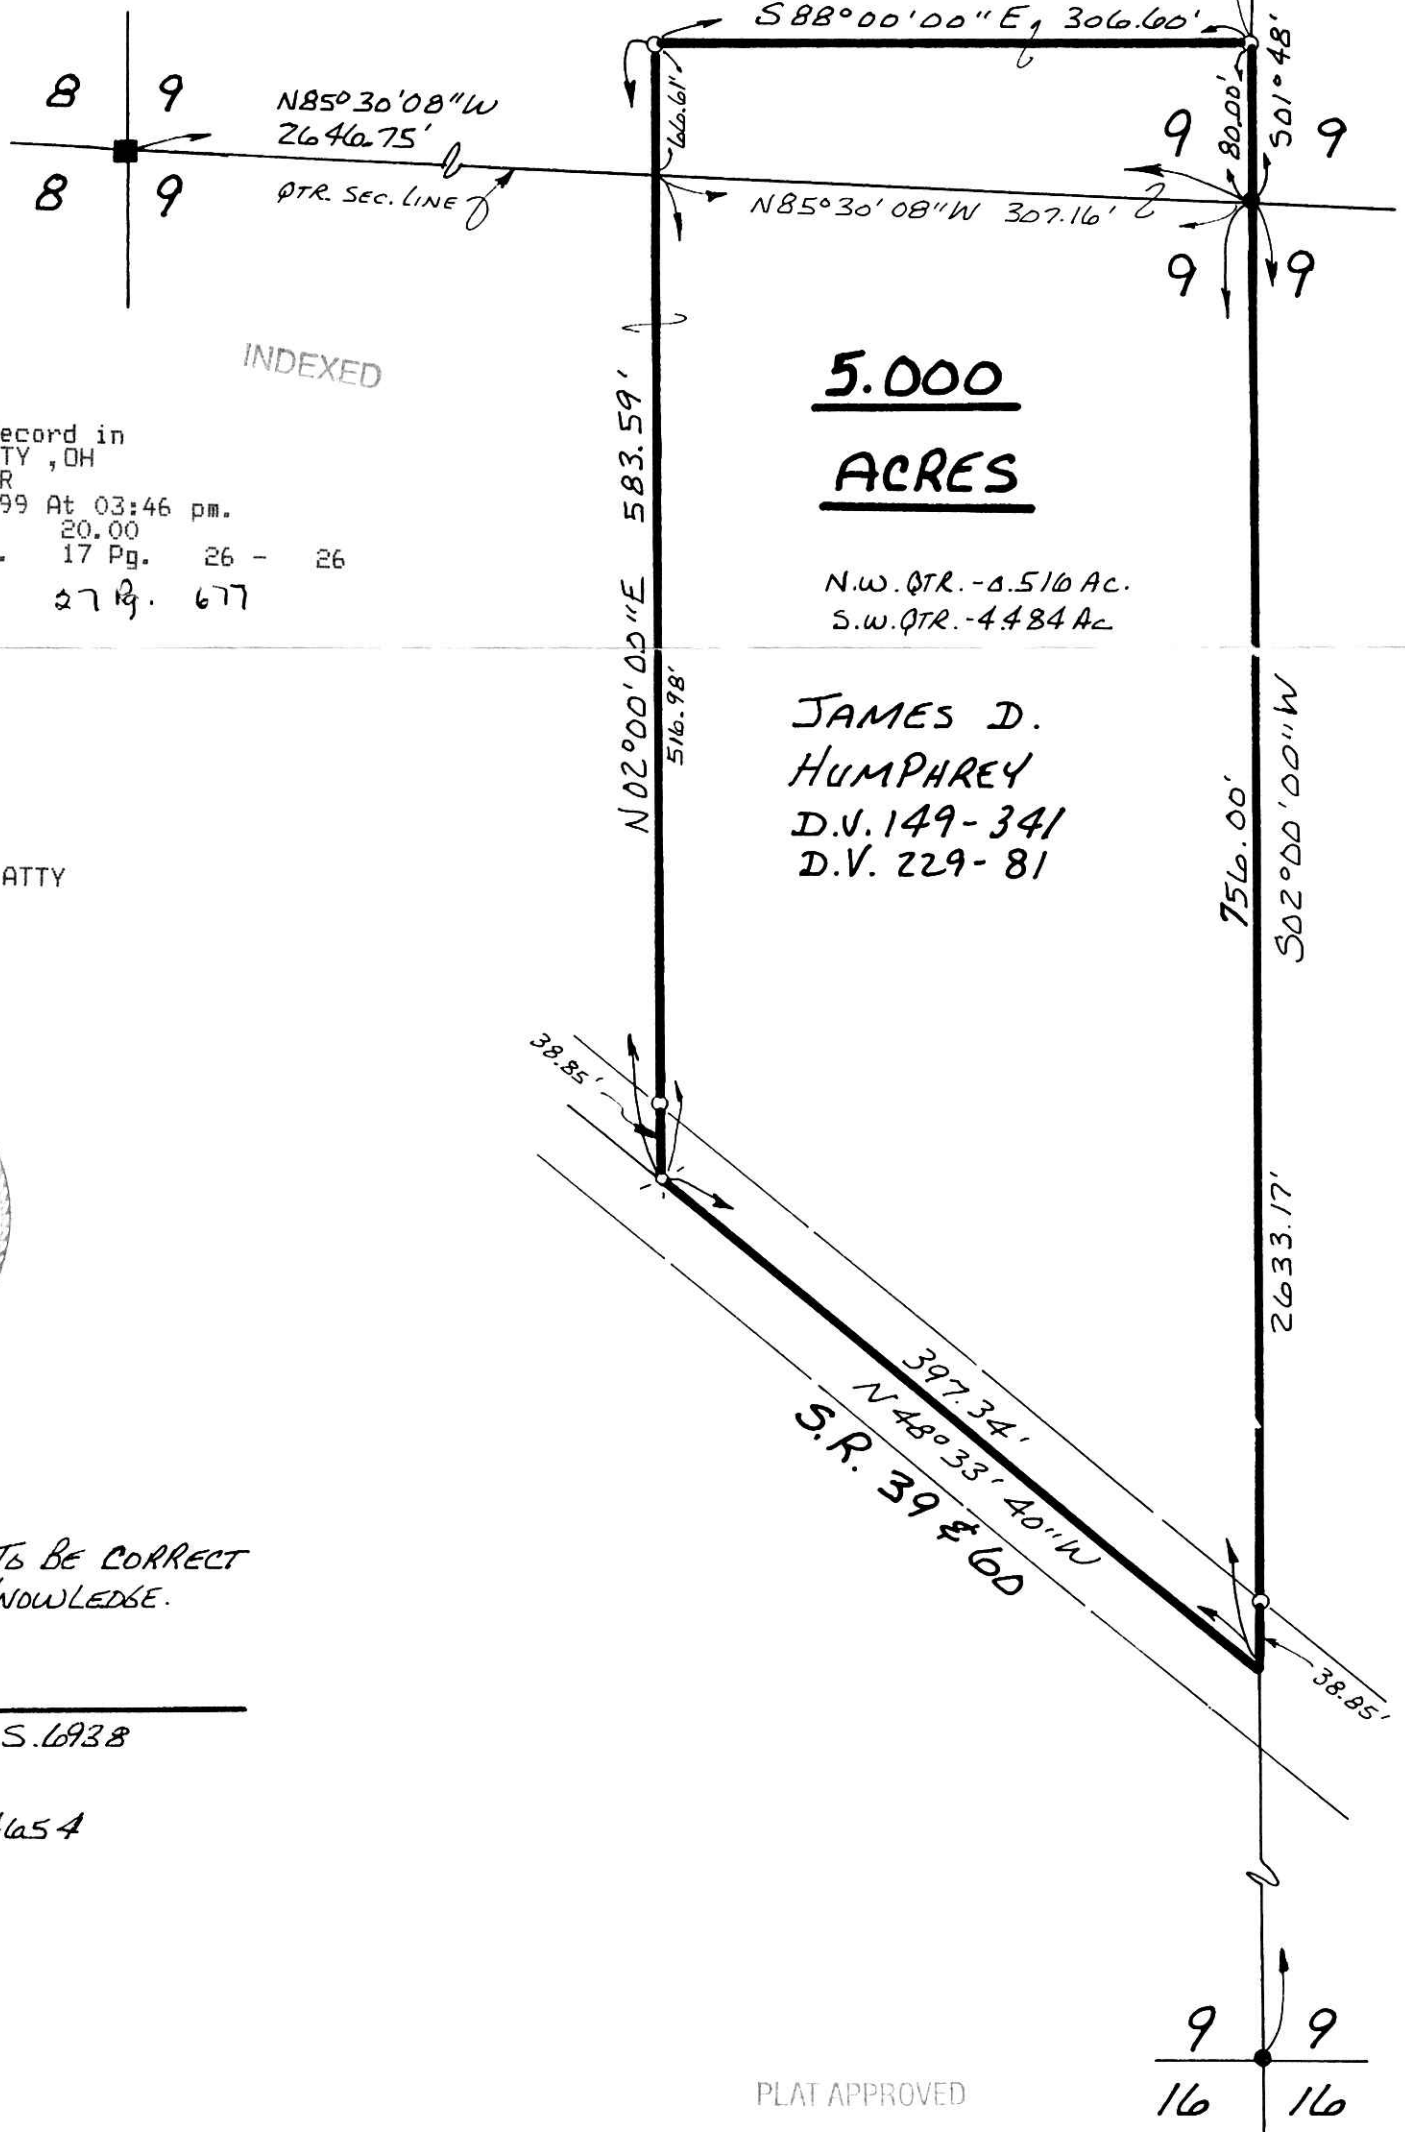

INDEXED

9900001217
 Filed for Record in
 HOLMES COUNTY, OH
 SALLY MILLER
 On 03-10-1999 At 03:46 pm.
 SMALL PLAT 20.00
 Book OR Vol. 17 Pg. 26 - 26
 ORY 27th. 677

5.000
ACRES

N.W. QTR. - 4.516 AC.
 S.W. QTR. - 4.484 AC.

JAMES D.
 HUMPHREY
 D.V. 149-341
 D.V. 229-81

9900001217
 BLAIR BOWER ATTY
 MILLERSBURG,



I CERTIFY THIS SURVEY TO BE CORRECT
 TO THE BEST OF MY KNOWLEDGE.

Donald C. Baker
 DONALD C. BAKER P. S. 6938
 138 N. CLAY ST.
 MILLERSBURG, OHIO 44654
 PH. (330) 674-4788

APRIL 1, 1998

#22598 - M.L. DAVIS
 F.C.C. - D.C. BAKER

PLAT APPROVED

3/10/99