


HARDY TOWNSHIP  
S.E. QTR. SECTION 13  
T-9N; R-7W  
HOLMES COUNTY, OHIO

(SURVEYED FOR LELAND & EILEEN DYE)

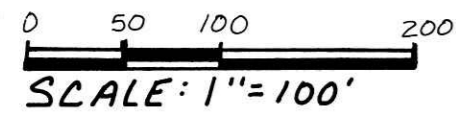

- ▲ R.R. SPIKE FOUND
- IRON PIN FOUND
- 5/8" REBAR WITH I.D. CAPSET
- I.D. CAP MARKED "BAKER 6938"

9900001256  
 Filed for Record in  
 HOLMES COUNTY, OH  
 SALLY MILLER  
 On 03-12-1999 At 03:20 pm.  
 PLAT MED 21.60  
 Book OR Vol. 17 Pg. 30 - 30  
 or vol. 27 pg 801

INDEXED

Ⓐ COLUMBIA GAS OF OHIO, INC.  
 D.V. 172-426


REFERENCES:

DEED VOL. 152 PAGE 461  
 " " 235 " 822  
 " " 278 " 455  
 " " 195 " 47  
 " " 187 " 708

OFFICIAL RECORD VOL. 17 PAGE 614

PLAT VOL 3 PAGE 32  
 " " 10 " 242  
 " " 16 " 435  
 " " 4 " 28  
 " " 5 " 23  
 " " 4 " 118  
 " " 4 " 45

BEARINGS FROM PLAT VOL. 16 PAGE 435

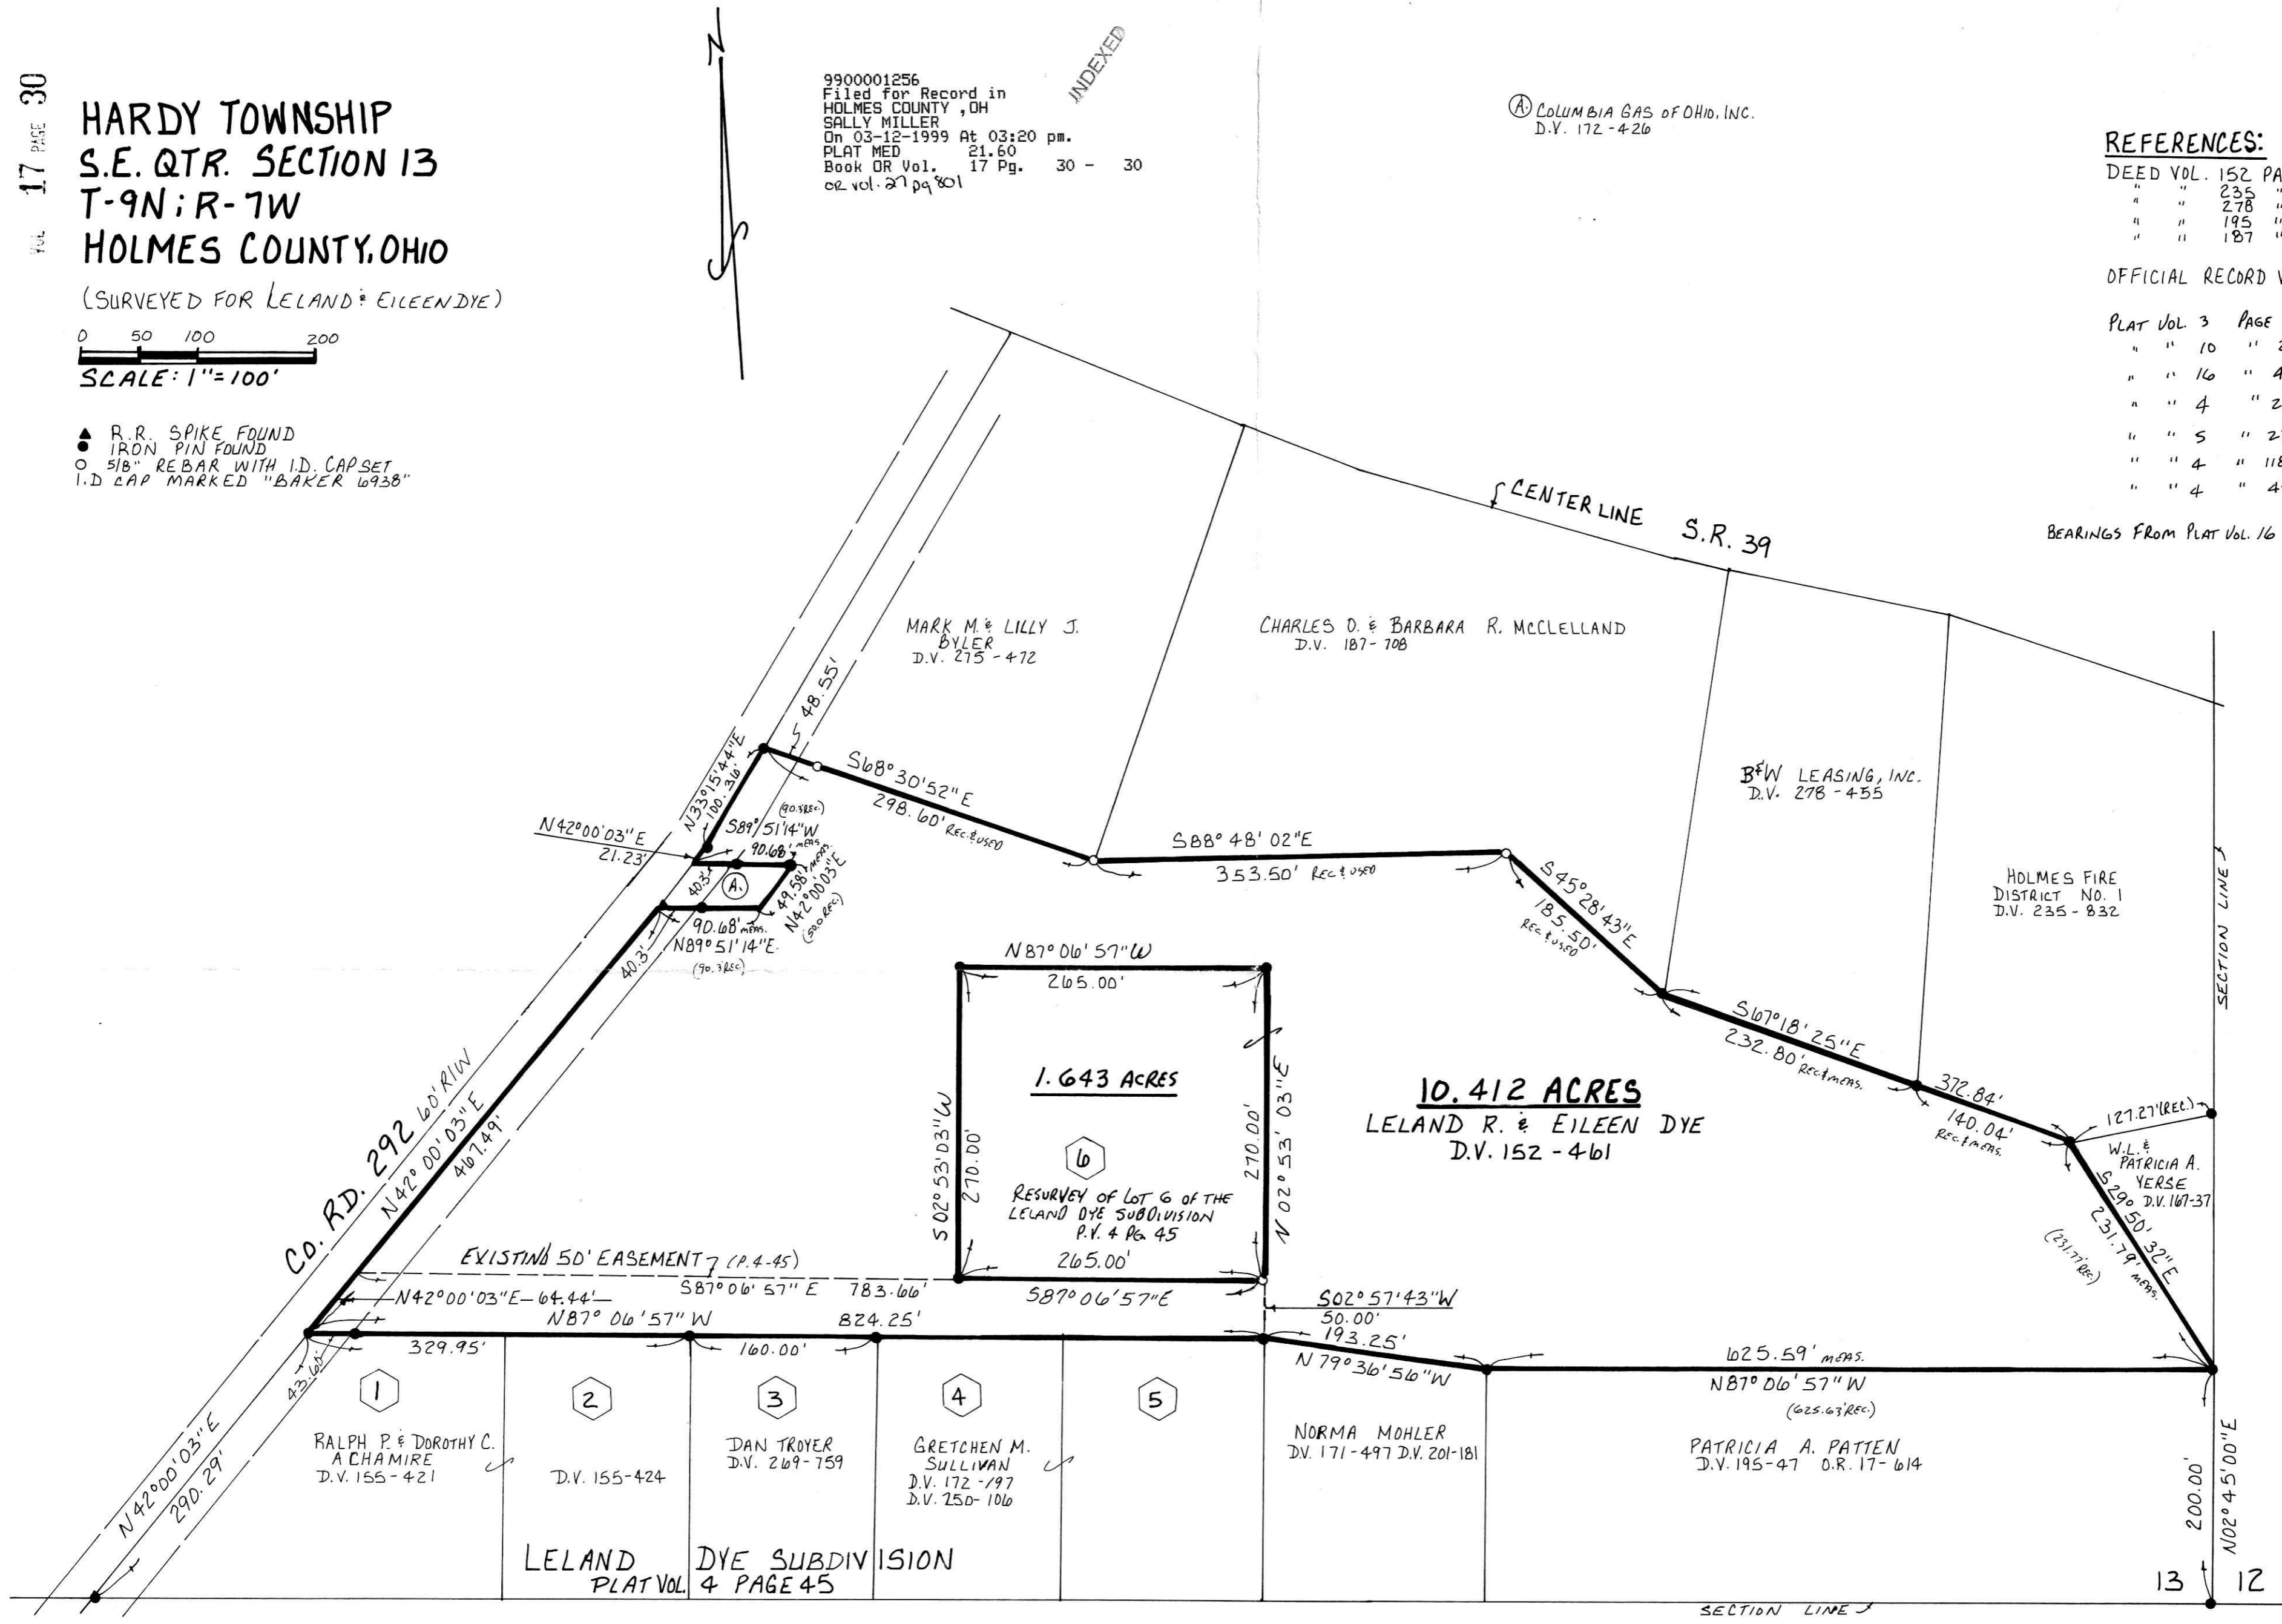

I CERTIFY THIS SURVEY TO BE CORRECT TO THE BEST OF MY KNOWLEDGE.



Donald C. Baker  
 DONALD C. BAKER P.S. 6938  
 138 N. CLAY ST.  
 MILLERSBURG, OHIO 44654  
 PH: (330) 674-4788

FEBRUARY 11, 1999

# 4999-FJM  
F.C.C. - J.D. DARR

9900001256  
 JOHN R. WALTMAN ATTY  
 MILLERSBURG,

PLAT APPROVED

3/12/99