


**RICHLAND TOWNSHIP  
S.E. QTR. SECTION 2  
T-8N; R-9W  
HOLMES COUNTY, OHIO**

(SURVEYED FOR CONRAD & LOIS MILLER)

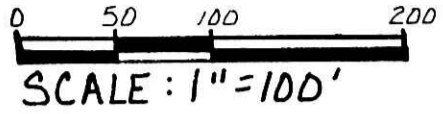

- ▲ R.R. SPIKE FOUND
- P.K. NAIL FOUND
- IRON PIN FOUND
- P.K. NAIL SET

**REFERENCES:**


- DEED VOL. 221 PAGE 444
  - " " 273 " 690
  - " " 264 " 443
  - " " 184 " 161
  - " " 236 " 69
- PLAT VOL. 5 PAGE 39  
BEARINGS FROM PLAT VOL. 269 PAGE 273

9900001375  
Filed for Record in  
HOLMES COUNTY, OH  
SALLY MILLER  
On 03-22-1999 At 01:55 pm.  
SMALL PLAT 20.00  
Book OR Vol. 17 Pg. 35 - 35  
OR vol. 28 pg 152

9900001375  
WAYNE ZACOUR ATTY  
WOOSTER, OH

BRADFORD B. &  
MARTHA L. BEATTY  
D.V. 221-444

990057  
APPROVED FOR TRANSFER ONLY  
AND SUBDIVISION PLAT REQUIRED  
(O.P.C. 711.021 & 711.131)  
Lots not for building unless  
approved by Board of Health,  
HOLMES CO. PLANNING COMM.  
By AD Date 3/17/99

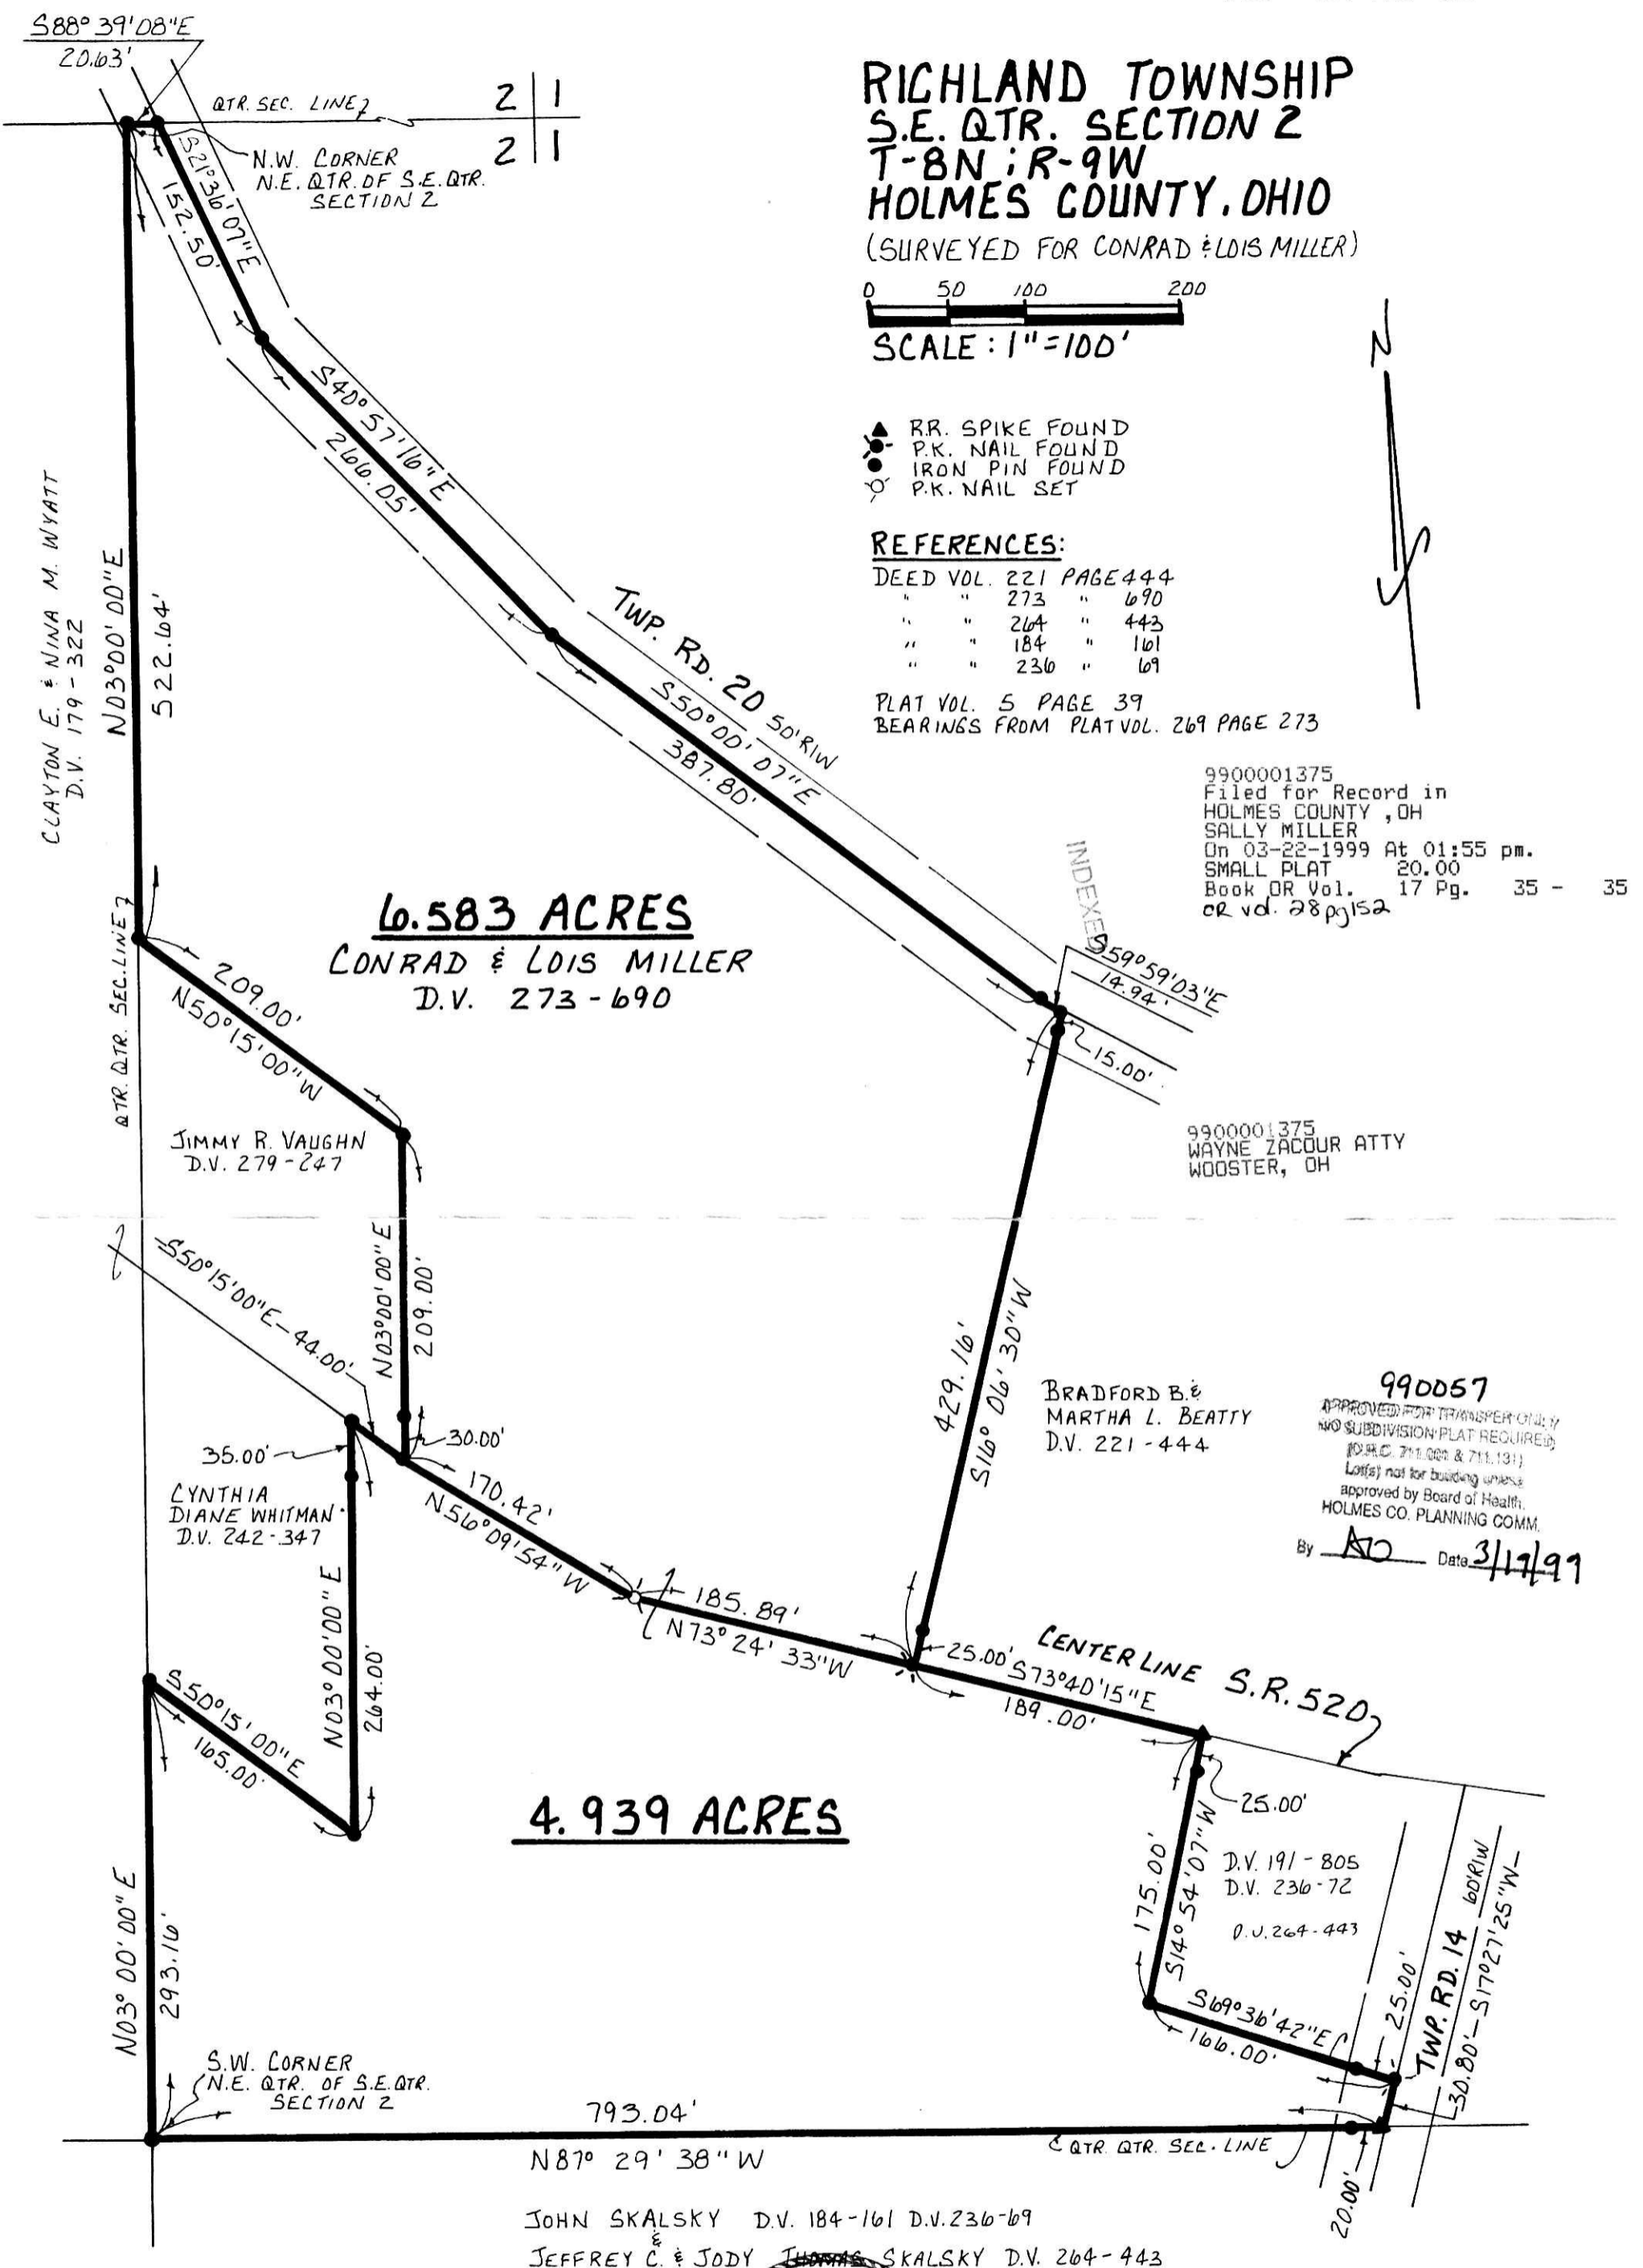


**6.583 ACRES**  
**CONRAD & LOIS MILLER**  
D.V. 273-690

**4.939 ACRES**

FEBRUARY 22, 1999  
# 11599 - FJM  
F.C.C. - J.D. DARR

PLAT APPROVED  
3/22/99

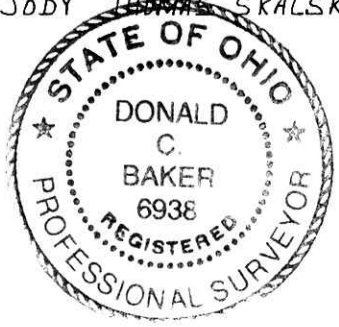

I CERTIFY THIS SURVEY TO BE CORRECT TO  
THE BEST OF MY KNOWLEDGE.  
Donald C. Baker  
**DONALD C. BAKER P.S. 6938**  
138 N. CLAY ST.  
MILLERSBURG, OHIO 44654  
PH: (330) 674-4788

JOHN SKALSKY D.V. 184-161 D.V. 236-69  
JEFFREY C. & JODY THOMAS SKALSKY D.V. 264-443