

PAINT TOWNSHIP
S.W. QTR. SECTION 27
T-15N; R-11W
HOLMES COUNTY, OHIO
 (SURVEYED FOR: MARILYN R. YODER)

0 50 100 200
SCALE: 1"=100'

- ▲ R.R. SPIKE FOUND
- IRON PIN FOUND
- 5/8" REBAR WITH I.D. CAP SET
- I.D. CAP MARKED "BAKER 6938"



I CERTIFY THIS SURVEY TO BE CORRECT
 TO THE BEST OF MY KNOWLEDGE.

Donald C. Baker
DONALD C. BAKER P.S. 6938

138 N. CLAY ST.
 MILLERSBURG, OHIO 44654
 PH: (330) 674-4788

FEBRUARY 18, 1999

#12099 - FJM
 F.C.C. - J.D. DARR

REFERENCES:


DEED VOL. 261 PAGE 336
 " " 256 " 724
 " " 255 " 951

PLAT VOL. 9 PAGE 216
 " " 14 " 16
 " " 15 " 2

BEARINGS FROM PLAT VOL. 15
 PAGE 2



LEROY J. & MIRIAM D. HERSHBERGER
 D.V. 258-1015

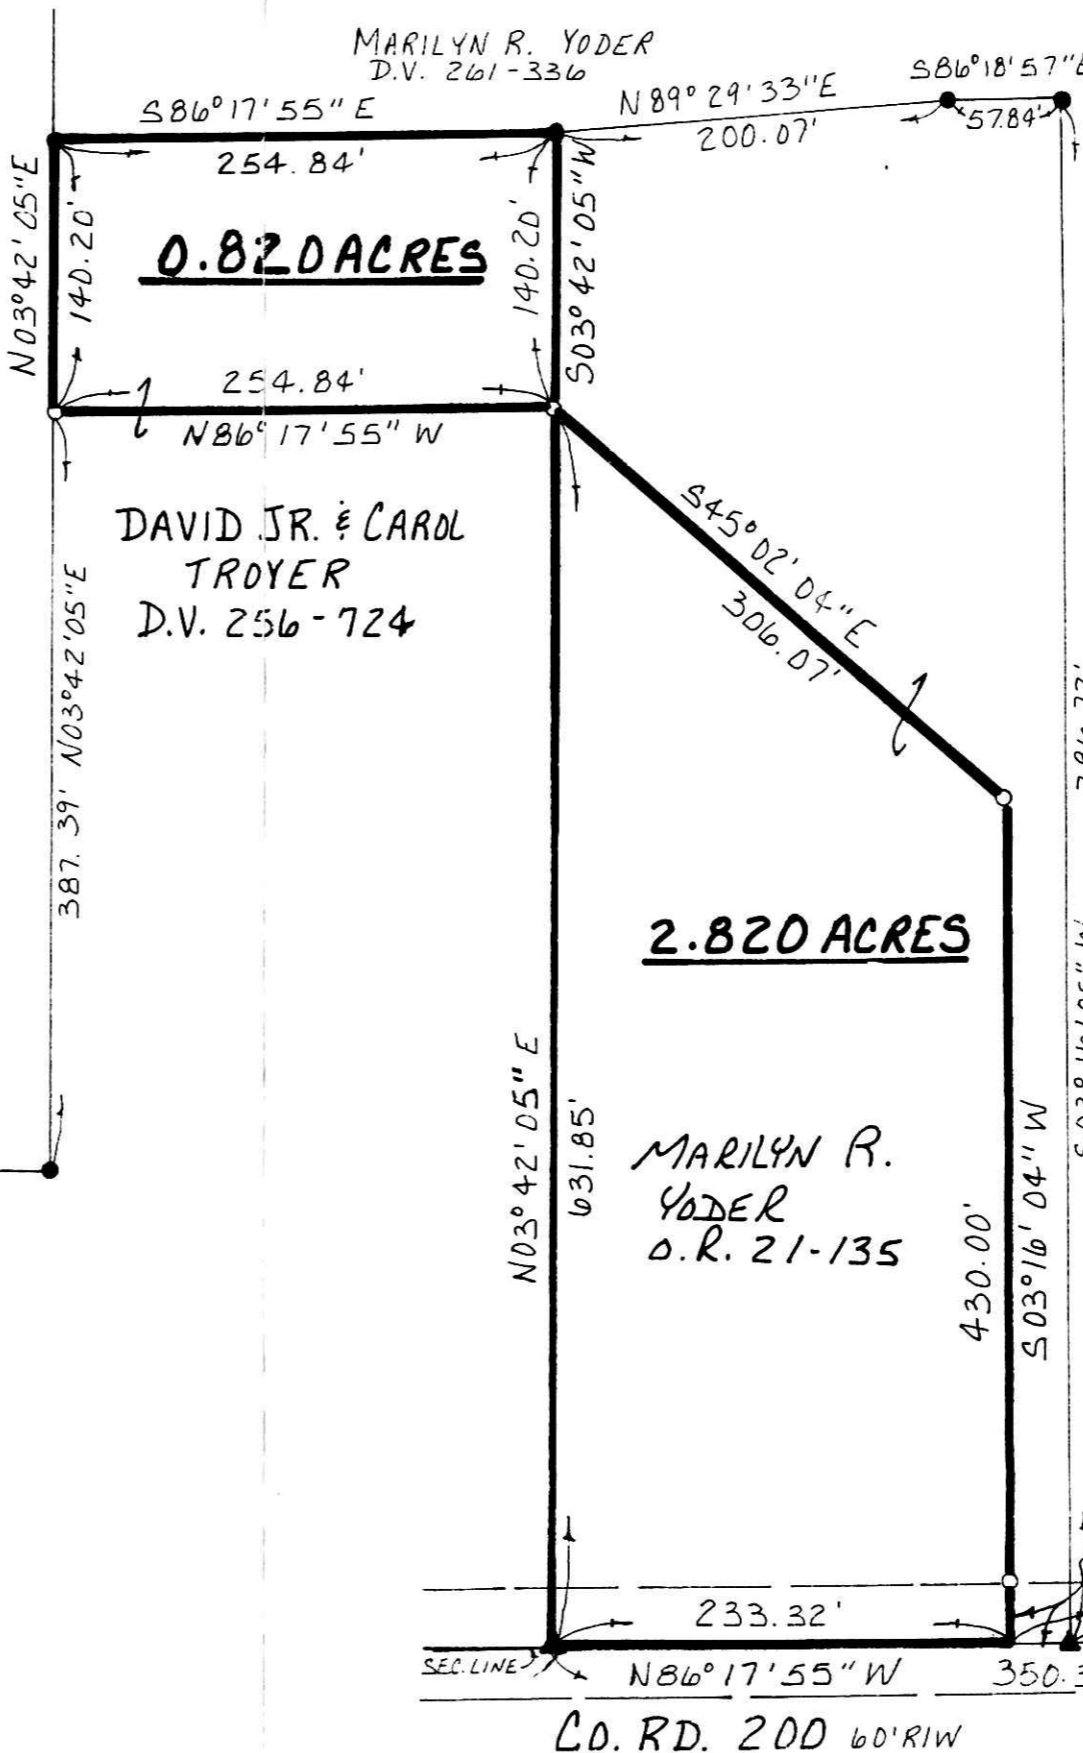

NOTE: VOL 17 PAGE 37
 0.820 ACRE PARCEL TO BE ADDED
 TO MARILYN R. YODER
 PROPERTY.
 2.820 ACRE PARCEL TO BE
 ADDED TO DAVID JR. & CAROL
 TROYER PROPERTY.

9900001398
 Filed for Record in
 HOLMES COUNTY, OH
 SALLY MILLER
 On 03-23-1999 At 01:44 pm.
 SMALL PLAT 20.00
 Book OR Vol. 17 Pg. 37 - 37
 or vol 28 pgs 244+249

INDEXED

990063 990064
 APPROVED FOR TRANSFER ONLY
 NO SUBDIVISION PLAT REQUIRED
 (O.R.C. 711.001 & 711.131)
 Lot(s) not for building unless
 approved by Board of Health,
 HOLMES CO. PLANNING COMM
 By AO Date 3/19/99

9900001398
 LAUREL SCHMID ATTORNEY
 MILLERSBURG, OH 44654

PLAT APPROVED

3/22/99