


INDEXED

9900001742  
Filed for Record in  
HOLMES COUNTY, OH  
SALLY MILLER  
On 04-09-1999 At 03:49 pm.  
SMALL PLAT 20.00  
Book OR Vol. 17 Pg. 60 - 60  
OR Vol. 21 pg 347

SALT CREEK TOWNSHIP  
N.W. & N.E. QTRS. SECTION 6  
T-14N; R-12W  
HOLMES COUNTY, OHIO

(SURVEYED FOR PAUL MILLER)

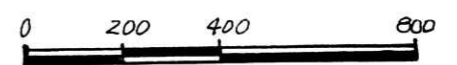

SCALE: 1" = 400'

- STONE FOUND
- ▲ R.R. SPIKE FOUND
- IRON PIN FOUND
- △ R.R. SPIKE SET
- 5/8" REBAR WITH I.D. CAP SET
- I.D. CAP MARKED "BAKER 6938"

REFERENCES:

DEED VOL. 280 PAGE 178  
 " " 246 " 341  
 " " 279 " 561


OFFICIAL RECORD VOL. 22 PAGE 334



I CERTIFY THIS SURVEY TO BE CORRECT TO THE BEST OF MY KNOWLEDGE.

*Donald C. Baker*  
 DONALD C. BAKER P.S. 6938  
 138 N. CLAY ST.  
 MILLERSBURG, OHIO 44654  
 PH: (330) 674-4788

MARCH 2, 1999 # 9699-FJM  
 FCC.-F.D. BAKER

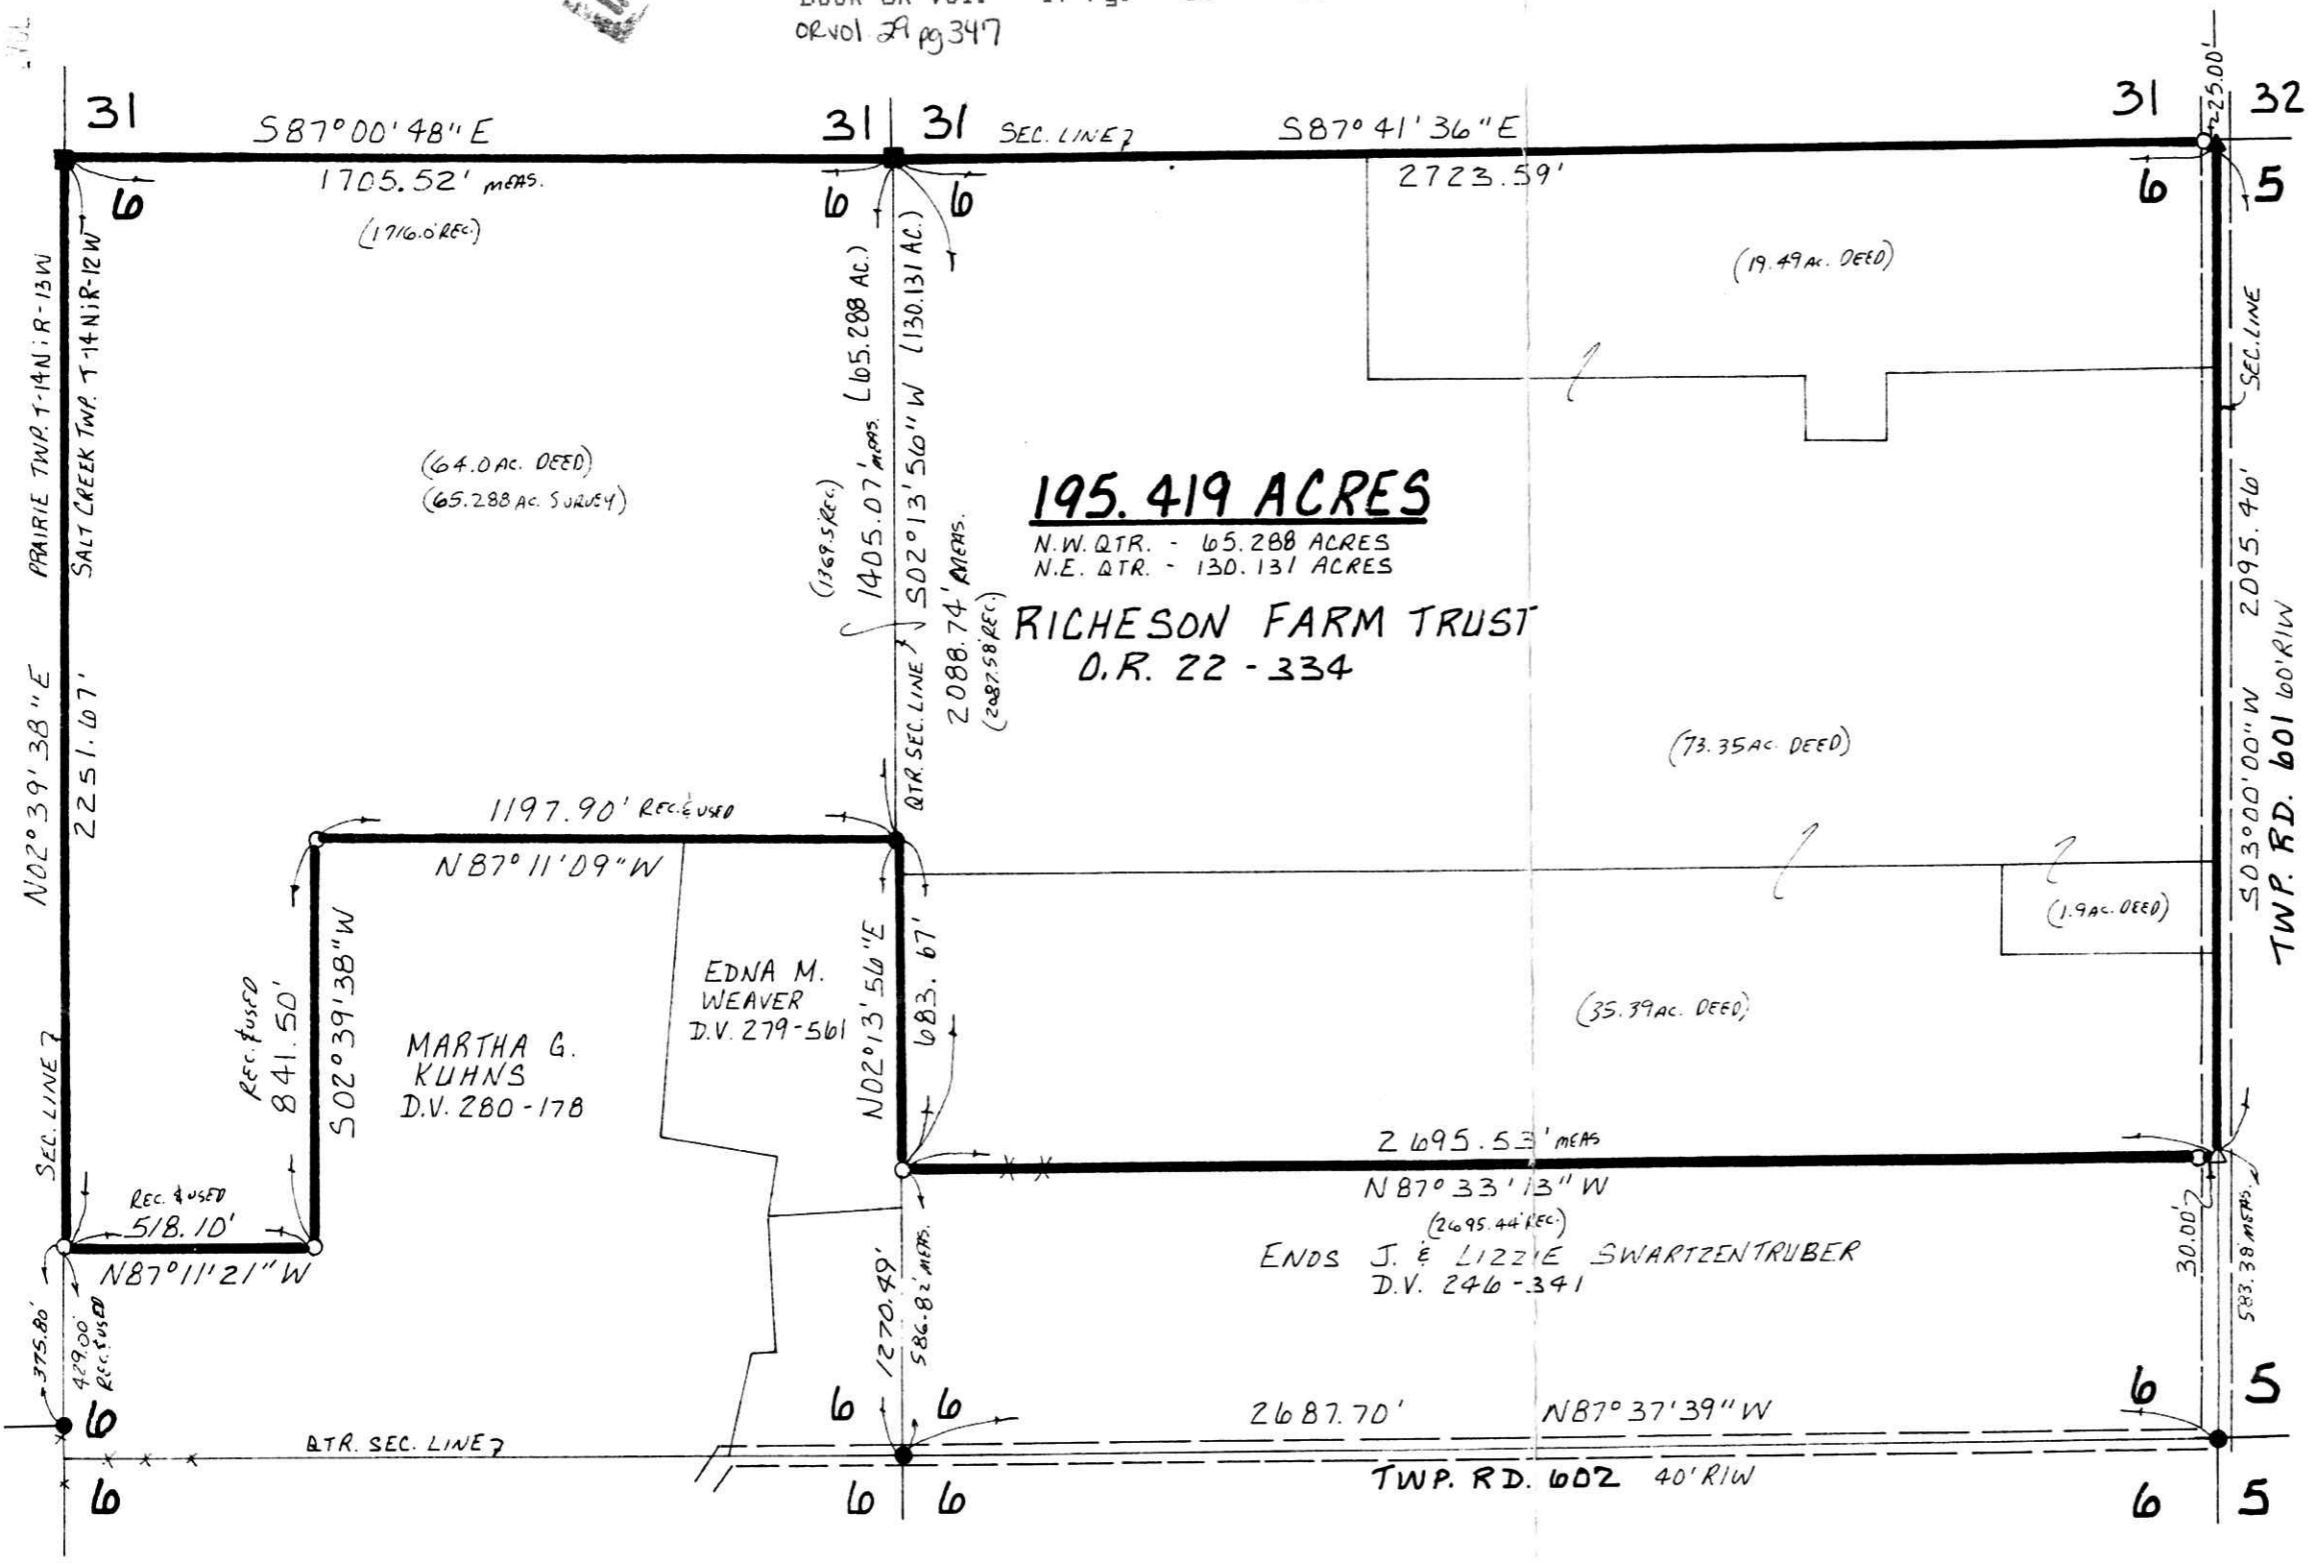

9900001742  
 LAUREL SCHMID ATTY  
 MILLERSBURG,

PLAT APPROVED

4/9/99