

- 17 PAGE
- 17
- STONE FOUND
- ▲ R.R. SPIKE FOUND
- IRON PIN FOUND
- △ R.R. SPIKE SET
- P.K. NAIL SET
- 5/8" RE BAR WITH I.D. CAP SET
- I.D. CAP MARKED "BAKER 6938"
- 9900001854
- Filed for Record in
- HOLMES COUNTY, OH
- SALLY MILLER
- On 04-16-1999 At 02:10 pm.
- SMALL PLAT 20.00
- Book OR Vol. 17 Pg. 67 - 67
- OR Vol. 29 pg 697

INDEXED



9900001854  
HEARTLAND TITLE  
MILLERSBURG,

I CERTIFY THIS SURVEY TO BE CORRECT TO THE BEST OF MY KNOWLEDGE.

*Donald C. Baker*


DONALD C. BAKER P.S. 6938  
138 N. CLAY ST.  
MILLERSBURG, OHIO 44654  
PH. (330) 674-4788  
APRIL 7, 1999  
# 24299 - M.L. DAVIS  
F.L.C. - F.D. BAKER

BEARING STATION PLAT VOL. 15 PAGE 119

MONROE TOWNSHIP  
4TH. QTR. LOT 3  
T-9N; R-8W  
HOLMES COUNTY, OHIO  
(SURVEYED FOR: LARRY & TERESA LODER)

- REFERENCES:
- DEED VOL. 277 PAGE 338
  - " " 249 " 665
  - " " 191 " 79
  - " " 237 " 88
  - " " 279 " 485
  - O.R. Vol. 15 PAGE 722

Ⓐ SANDRA K. SHEDRON D.V. 210-279  
D.V. 237-88

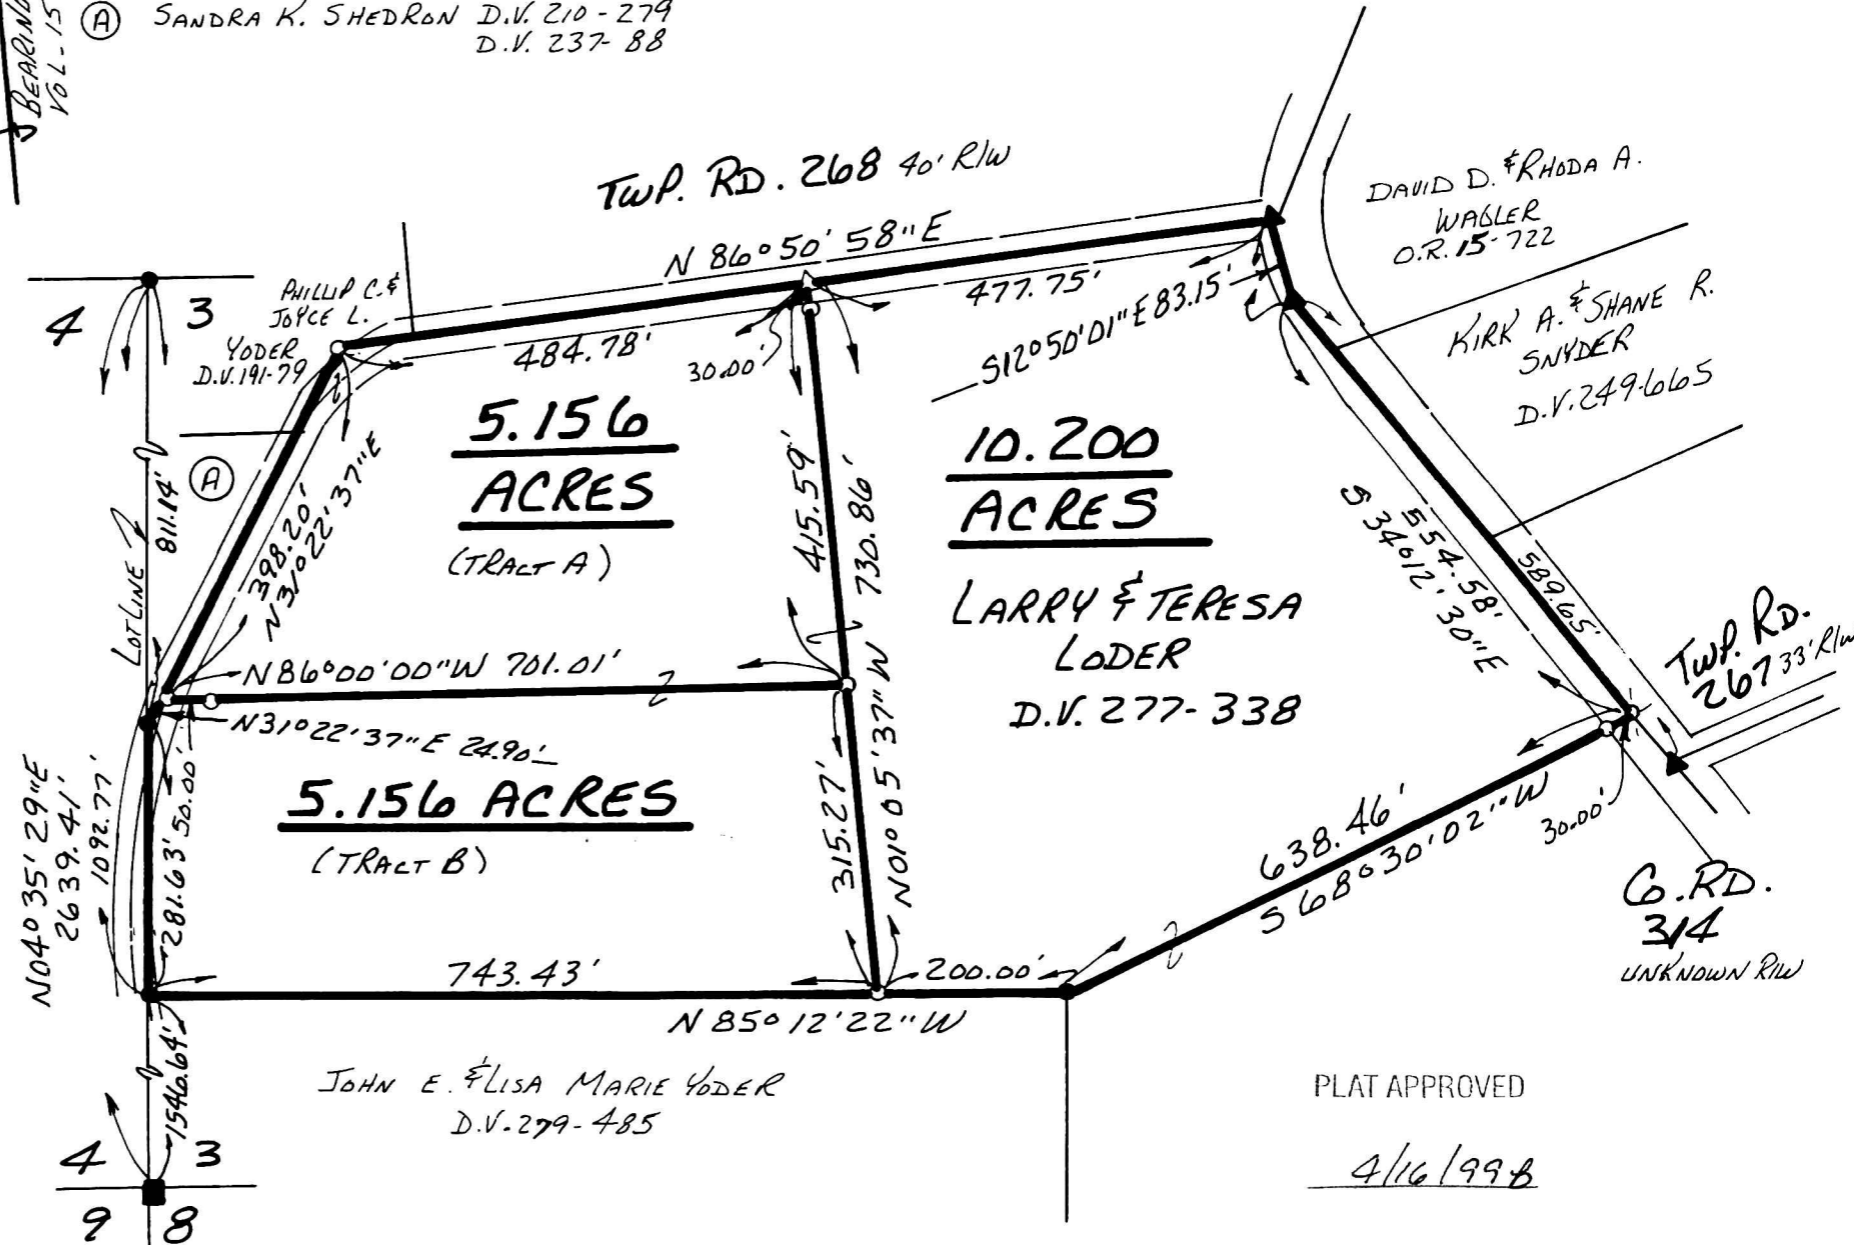

PLAT APPROVED  
4/16/99B