


- STONE FOUND
- IRON PIN FOUND
- △ R.R. SPIKE SET
- P.K. NAIL SET
- 5/8" REBAR WITH I.D. CAP SET
- I.D. CAP MARKED "BAKER 6938"

REFERENCES:

- DEED VOL. 267 PAGE 768
- " " 197 " 614
- " " 210 " 765


BEARINGS FROM PLAT VOL. 8 PAGE 70B

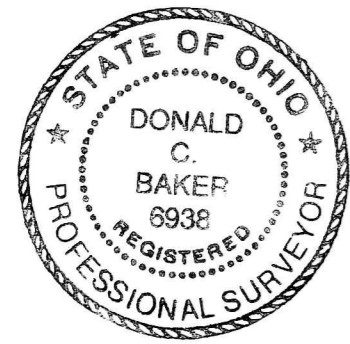

I CERTIFY THIS SURVEY TO BE CORRECT TO THE BEST OF MY KNOWLEDGE.

Donald C. Baker  
 DONALD C. BAKER P.S. 6938  
 138 N. CLAY ST.  
 MILLERSBURG, OHIO 44654  
 PH. (330) 674-4788  
 MARCH 5, 1999  
 # 9199 - M.L. DAVIS  
 F.C.C. - J.D. DARR


KNOX TOWNSHIP  
 4TH. QTR. LOT 24  
 T-9N; R-9W  
 HOLMES COUNTY, OHIO  
 (SURVEYED FOR: HABITAT FOR HUMANITY)

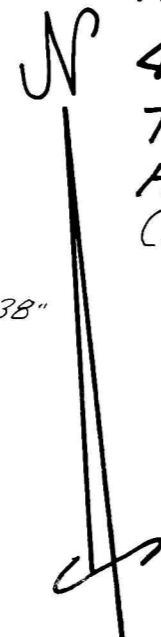

990101  
 APPROVED FOR TRANSFER ONLY  
 NO SUBDIVISION PLAT REQUIRED  
 (O.R.C. 711.001 & 711.131)  
 Lot(s) not for building unless  
 approved by Board of Health.  
 HOLMES CO. PLANNING COMM.  
 By AO Date 4/19/99

9900001910  
 Filed for Record in  
 HOLMES COUNTY, OH  
 SALLY MILLER  
 On 04-21-1999 At 10:42 am.  
 SMALL PLAT 20.00  
 OR Book 17 Page 70 - 70  
 o2 vol 29 pg 905  
 9900001910  
 MILLER & MAST ATTYS  
 MILLERSBURG,

INDEXED

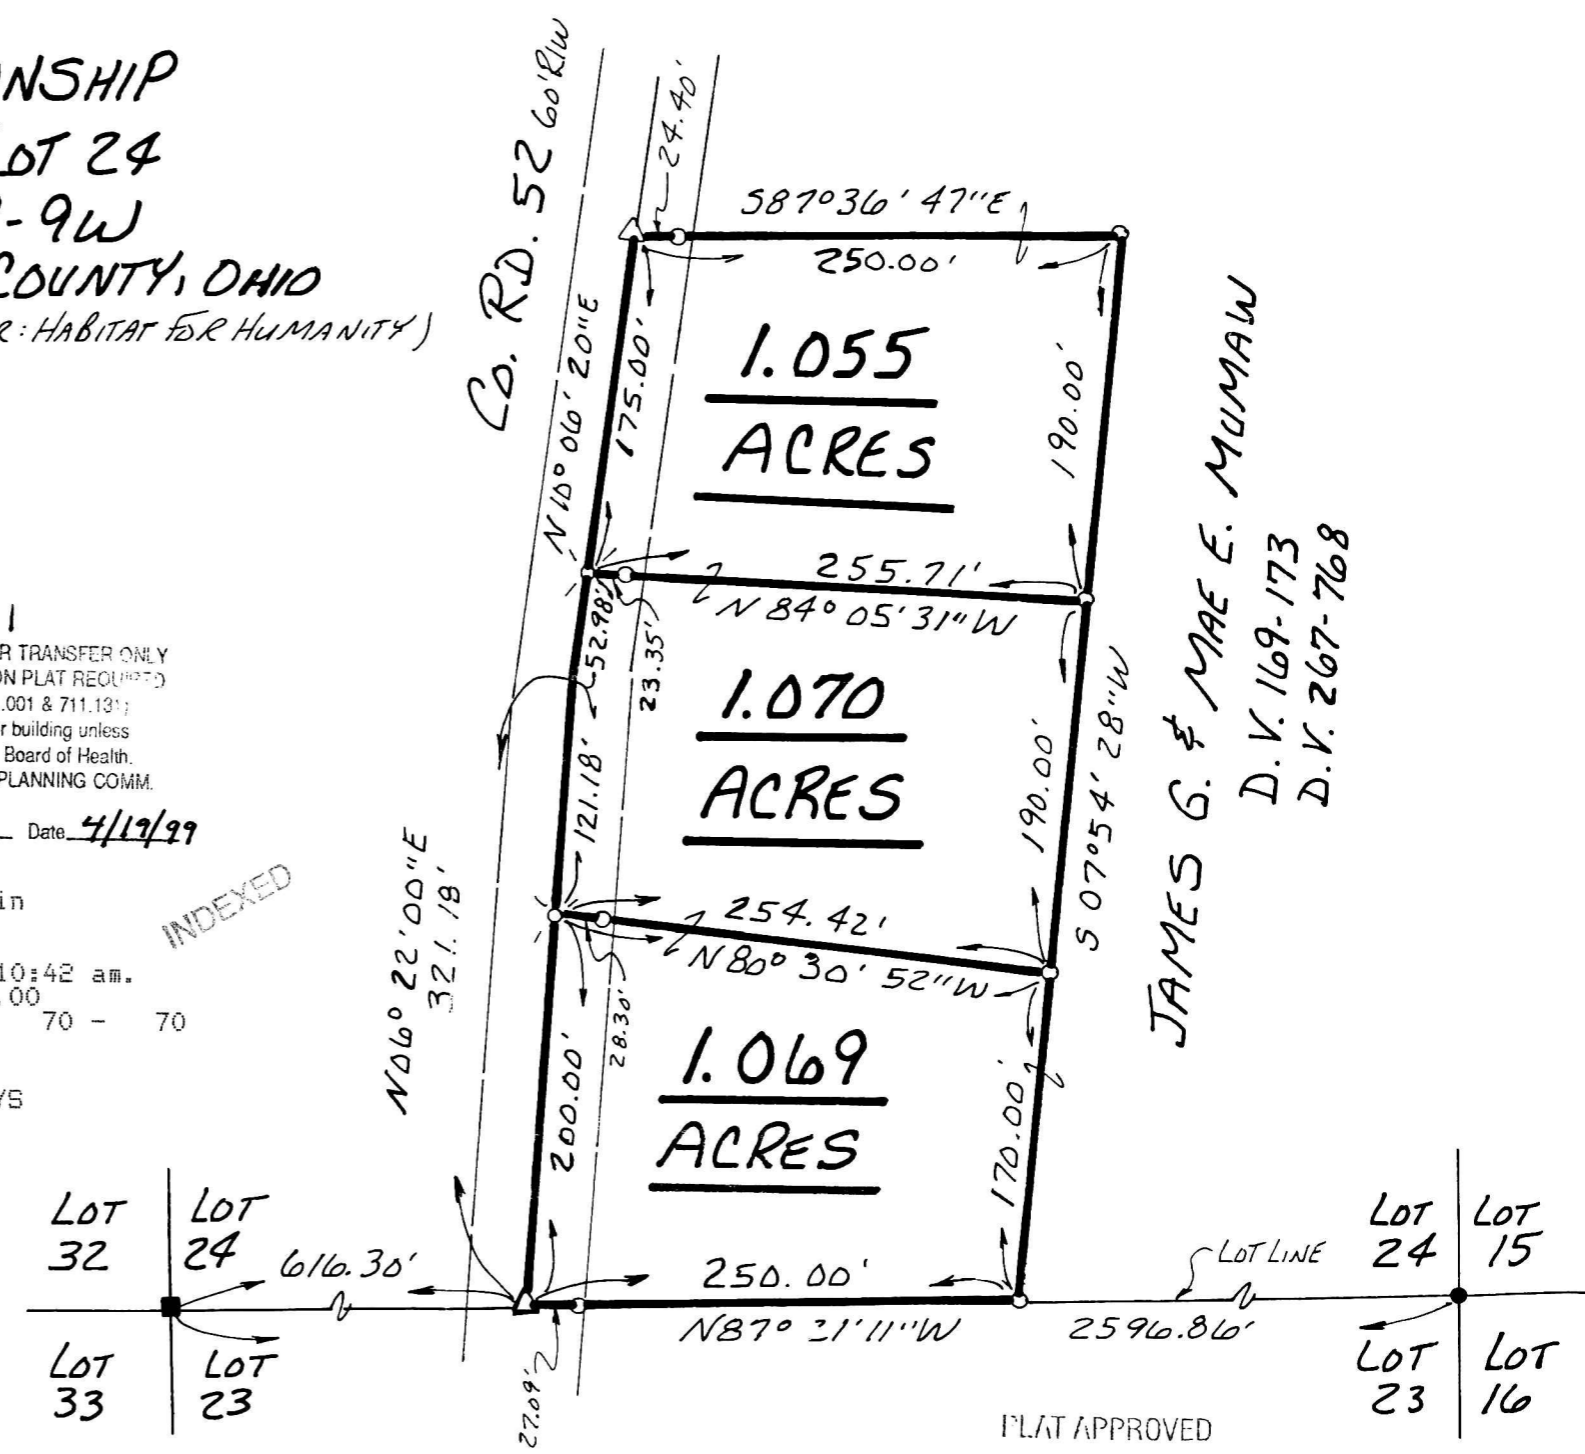

JAMES G. & MAE E. MUMAW  
 D.V. 169-173  
 D.V. 267-768