

- SCALE: 1" = 200'
- STONE FOUND
 - ▲ R.R. SPIKE FOUND
 - P.K. NAIL FOUND
 - IRON PIN FOUND
 - △ R.R. SPIKE SET
 - P.K. NAIL SET
 - 5/8" RE BAR WITH I.D. CAP SET
 - I.D. CAP MARKED "BAKER 6938"

REFERENCES:
 DEED VOL. 277 PAGE 338
 " " 279 " 227
 " " 279 " 485

BEARINGS FROM PLAT VOL. 15 PAGE 119

MONROE TOWNSHIP
 4TH. QTR. LOT 3
 T-9N:R-8W
 HOLMES COUNTY, OHIO
 (SURVEYED FOR: LARRY & TERESA LODER)

INDEXED

9900002022
 Filed for Record in
 HOLMES COUNTY, OH
 SALLY MILLER
 On 04-27-1999 At 03:02 pm.
 SMALL PLAT 20.00
 OR Book 17 Page 78 - 78
 OR vol 30 pg 314

9900002022
 HEARTLAND TITLE
 MILLERSBURG,



I CERTIFY THIS SURVEY TO BE CORRECT
 TO THE BEST OF MY KNOWLEDGE.

Donald C. Baker
 DONALD C. BAKER P.S. 6938
 138 N. CLAY ST.
 MILLERSBURG, OHIO 44654
 PH. (330) 674-4788
 APRIL 15, 1999


26899 - M.L. DAVIS
 F.O.L. - F.D. BAKER

LOT 4 LOT 3
 LOT 9 LOT 8

937.96'

S 85° 12' 22" E

LOTLINE

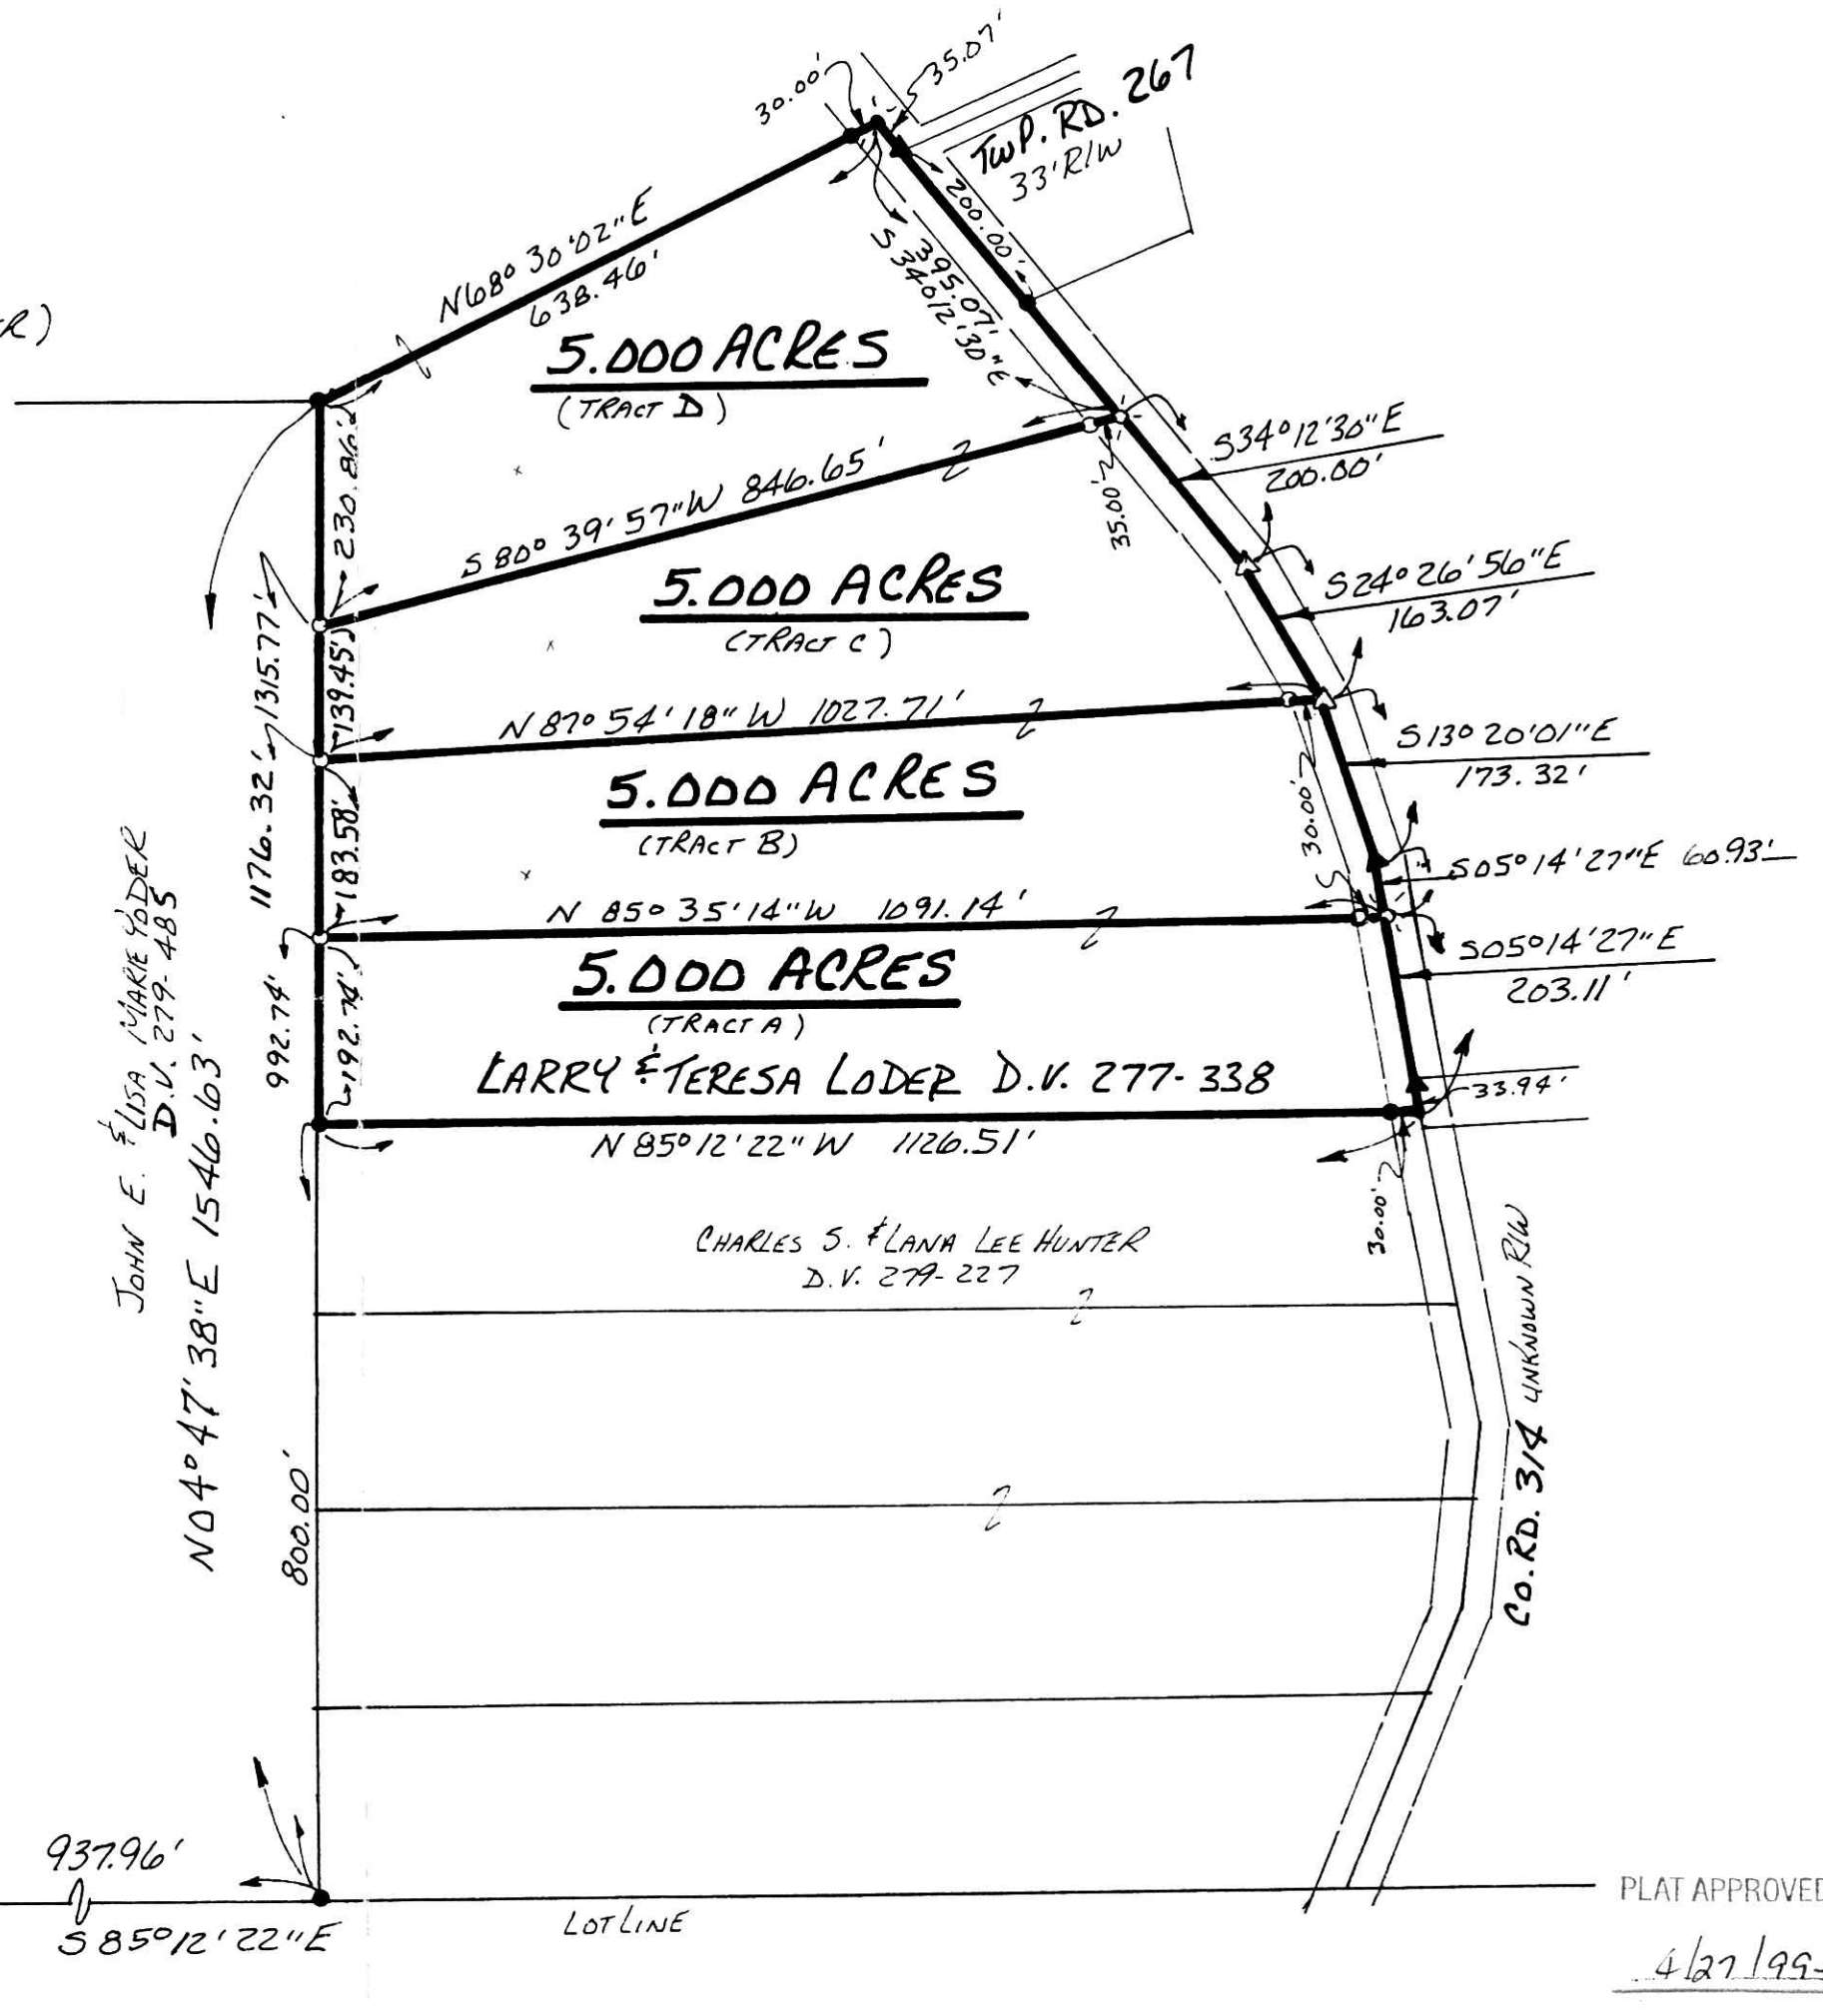

PLAT APPROVED
 4/27/99