


WALNUT CREEK TOWNSHIP  
 N.E. & S.E. QTRS. SECTION 23  
 T-9N; R-5W  
 HOLMES COUNTY, OHIO  
 (SURVEYED FOR: JACOB R. GRABER)

VOL 17 PAGE 88 18 19

23 22

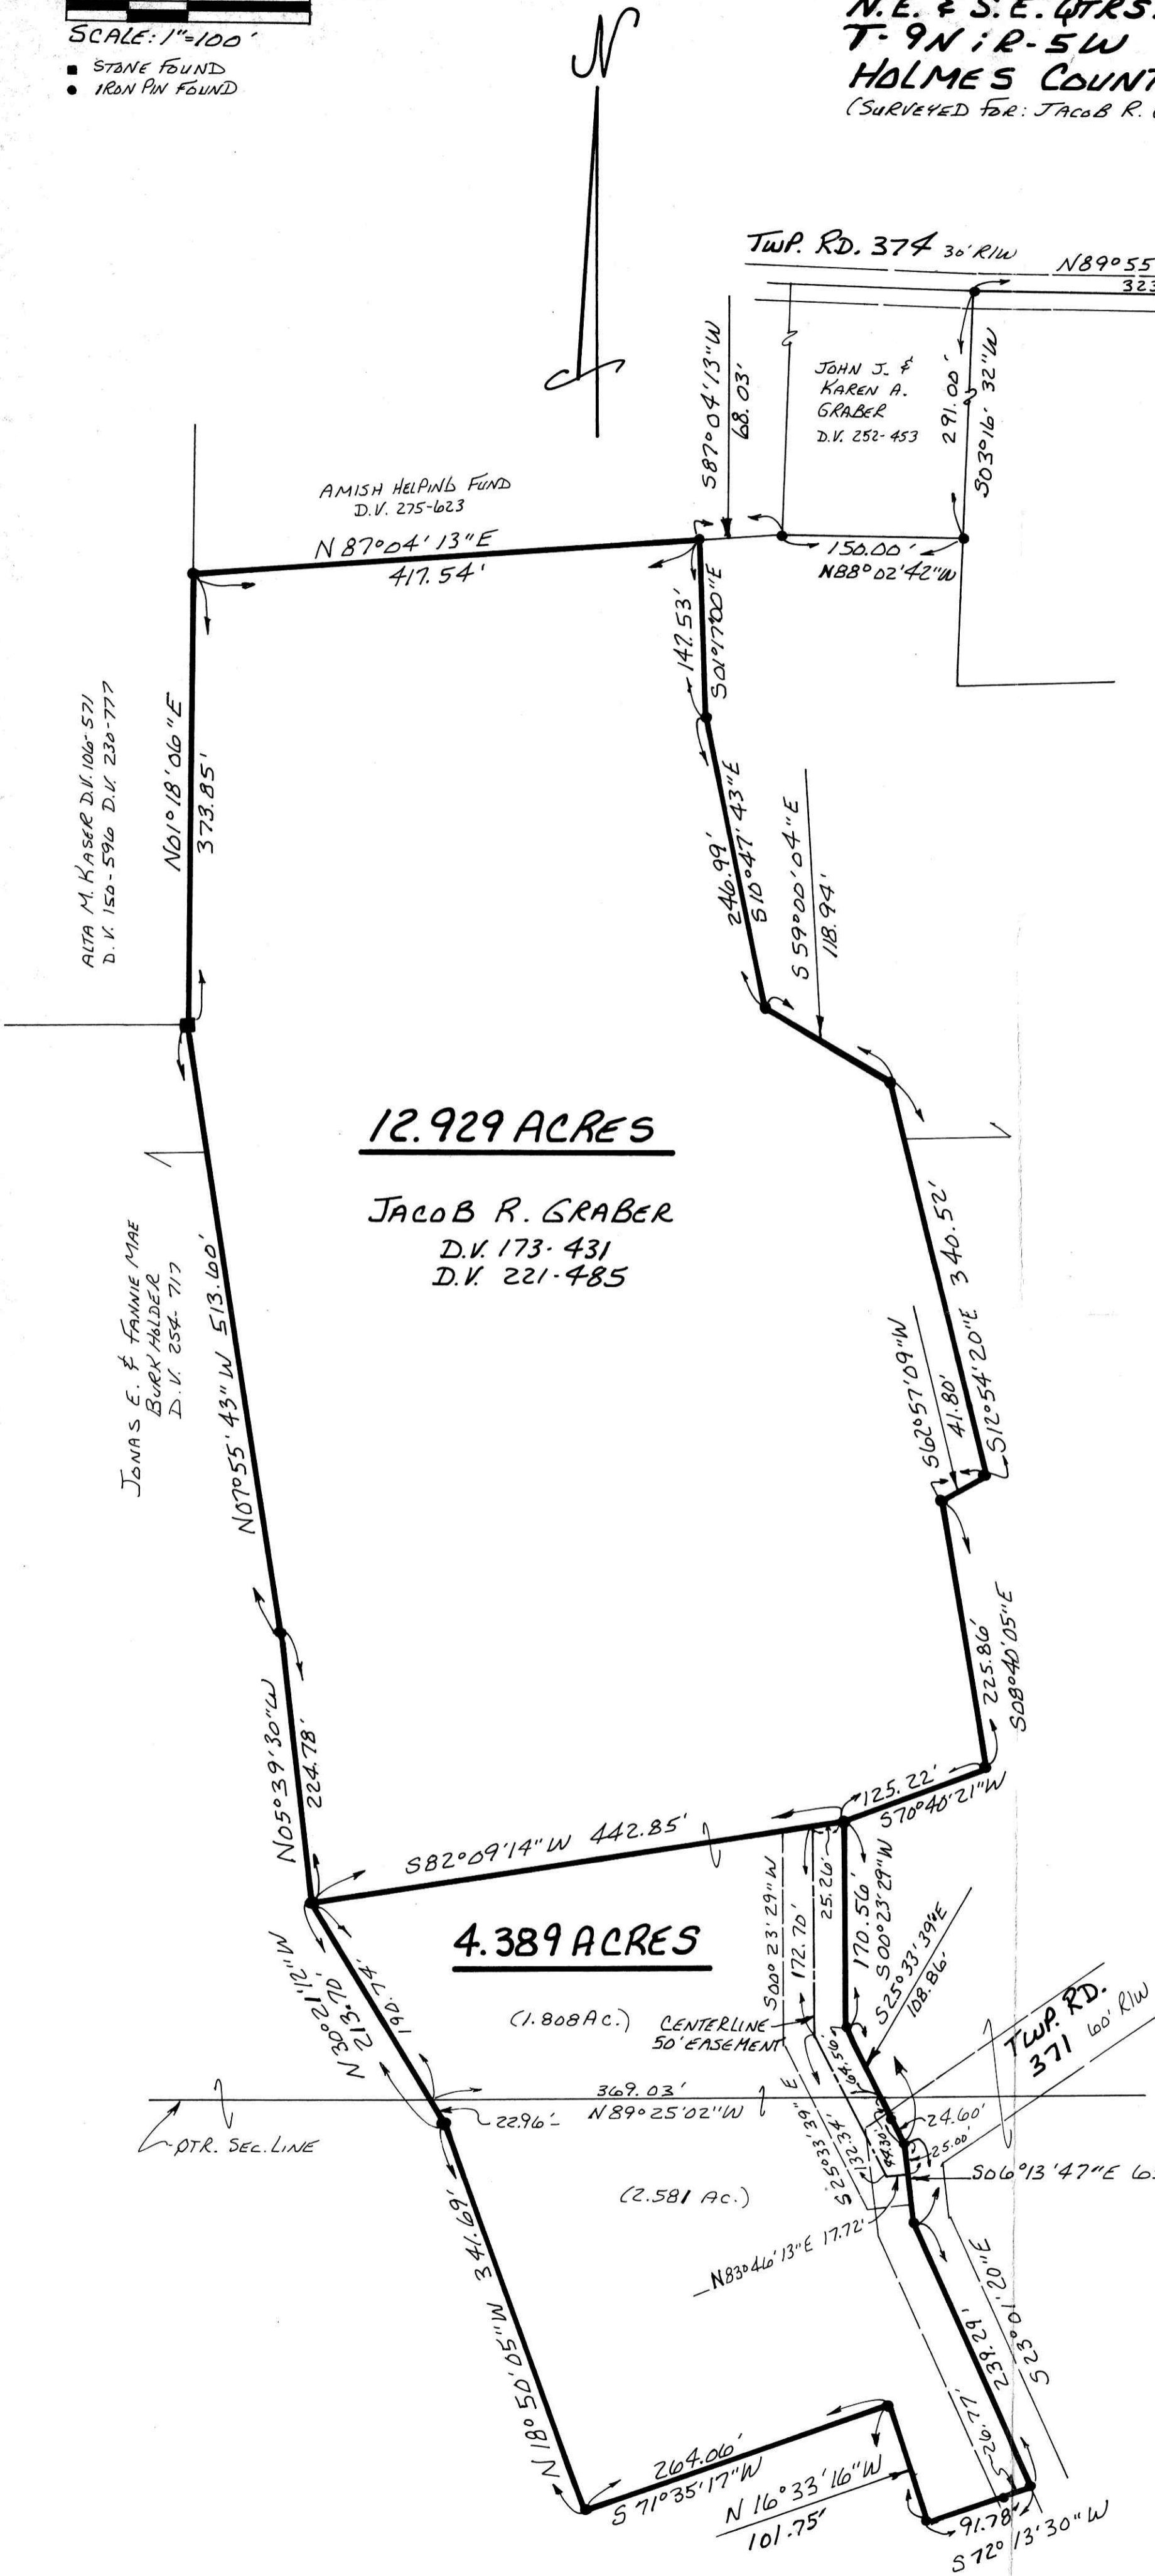

REFERENCES:

- DEED VOL. 254 PAGE 717
- " " 275 " 623
- " " 221 " 485
- " " 252 " 453

PLAT VOL. 13 PAGE 149

9900002124  
 Filed for Record in  
 HOLMES COUNTY, OH  
 SALLY MILLER  
 On 04-30-1999 At 02:42 pm.  
 PLAT MED 21.60  
 OR Book 17 Page 88 - 88  
 or vol 30 page 162

9900002124  
 HOLMES COUNTY TITLE  
 MILLERSBURG, OH 44654

INDEXED

990114 990115  
 APPROVED FOR TRANSFER ONLY  
 NO SUBDIVISION PLAT REQUIRED  
 (O.R.C. 711.001 & 711.131)  
 Lot(s) not for building unless  
 approved by Board of Health,  
 HOLMES CO. PLANNING COMM.  
 By AO Date 4/28/99



I CERTIFY THIS SURVEY TO BE CORRECT  
 TO THE BEST OF MY KNOWLEDGE.

Donald C. Baker  
 DONALD C. BAKER P.S. 6938  
 138 N. CLAY STREET  
 MILLERSBURG, OHIO 44654  
 PH. (330) 674-4788

JANUARY 19, 1999

#299-M.L.DAVIS  
 F.C.C. F.D. BAKER

PLAT APPROVED

4/29/99