


**PAINT TOWNSHIP**  
**S.W. QTR. SECTION 35**  
**T-15N:R-11W**  
**HOLMES COUNTY, OHIO**  
 (SURVEYED FOR: EDWIN BORNTRAGER)

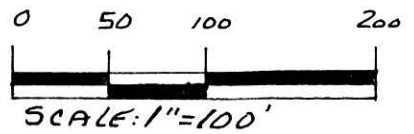

- IRON PIN FOUND
- 5/8" REBAR WITH I.D. CAP SET I.D. CAP MARKED "BAKER 6938"

**REFERENCES:**

DEED VOL. 248 PAGE 855  
 " " 109 " 279  
 " " 281 " 469

BEARINGS FROM PLAT VOL. 5 PAGE 7

9900002303  
 Filed for Record in  
 HOLMES COUNTY, OH  
 SALLY MILLER  
 On 05-10-1999 At 04:01 pm.  
 SMALL PLAT 20.00  
 OR Book 17 Page 98 - 98  
 or vol 31 pg 330



INDEXED

990129

APPROVED FOR TRANSFER ONLY  
 NO SUBDIVISION PLAT REQUIRED  
 (O.R.C. 711.001 & 711.131)  
 Lot(s) not for building unless  
 approved by Board of Health.  
 HOLMES CO. PLANNING COMM.

By AD Date 5/7/99

9900002303  
 LAUREL SCHMID ATTY  
 MILLERSBURG,

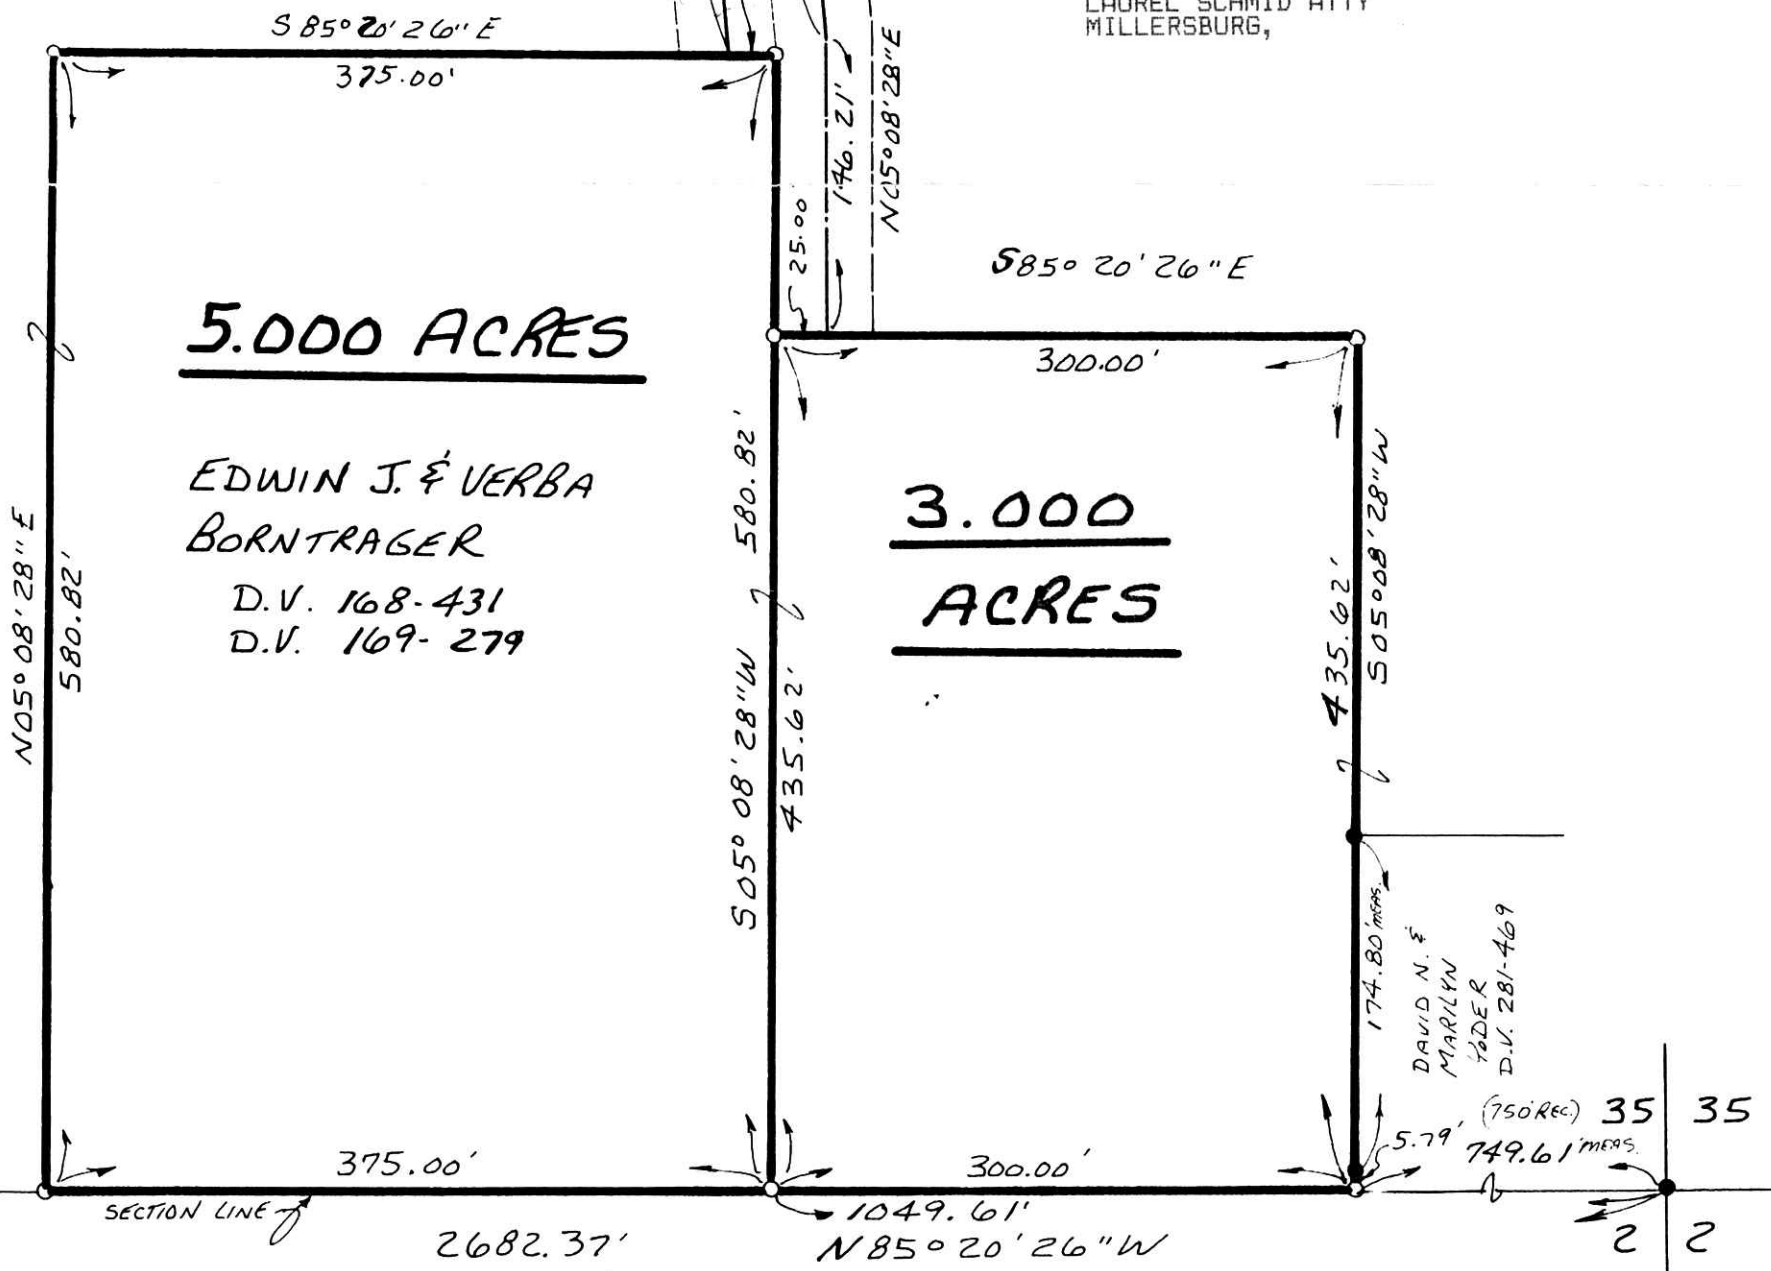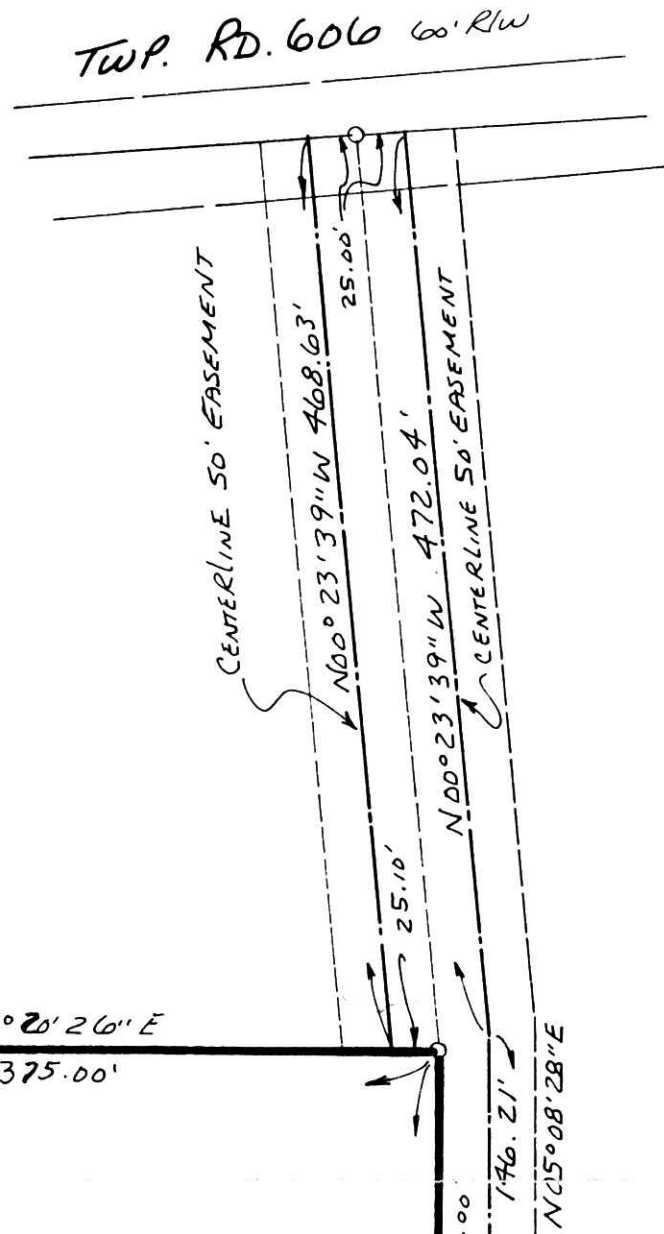

I CERTIFY THIS SURVEY TO BE CORRECT TO THE BEST OF MY KNOWLEDGE.

Donald C. Baker  
 DONALD C. BAKER P.S. 6938  
 138 N. CLAY ST.  
 MILLERSBURG, OHIO 44654  
 PH. (330) 674-4788



MAY 4, 1998  
 # 25098-M.L. DAVIS (S.A.C.)  
 (# 34398) (S.A.C.)  
 F.C.C. J.D. DARR

PLAT APPROVED

5/10/99