


SALT CREEK TOWNSHIP  
3RD. QTR. LOT 24  
T-10N; R-5W  
HOLMES COUNTY, OHIO  
(SURVEYED FOR JACOB & ESTHER MILLER)



• IRON PIN FOUND  
0 5/8" REBAR WITH I.D. CAP SET  
I.D. CAP MARKED "BAKER 6938"

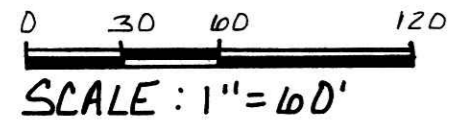

REFERENCES:

DEED VOL. 208 PAGE 562  
" " 208 " 714  
" " 251 " 415  
" " 196 " 737  
OFFICIAL RECORD VOL. 2 PAGE 324  
BEARINGS FROM PLAT VOL. 16 PAGE 641


PLAT Vol. 8 Pg. 571  
" " 8 Pg. 561  
" " 8 " 849

INDEXED

9900002339  
Filed for Record in  
HOLMES COUNTY, OH  
SALLY MILLER  
On 05-12-1999 At 11:11 am.  
PLAT MED 21.60  
DR Book 17 Page 102 - 102  
OR Vol. 31 pg 446  
9900002339  
CRITCHFIELD... &  
JOHNSTON ATTY  
MILLERSBURG,

JOHN D & KATIE MILLER  
D.V. 208-714 D.V. 251-415

HENRY D. & MARY  
YODER  
D.V. 196-737  
D.V. 220-89

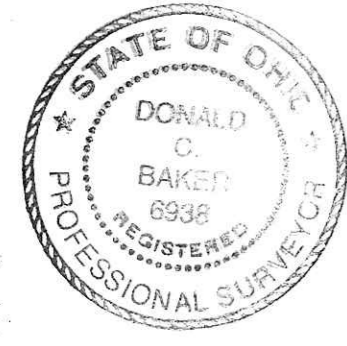

I CERTIFY THIS SURVEY TO BE CORRECT  
TO THE BEST OF MY KNOWLEDGE.

Donald C. Baker  
DONALD C. BAKER P.S. 6938  
138 N. CLAY ST.  
MILLERSBURG, OHIO 44654  
PH: (330) 674-4788


JANUARY 12, 1999

#88498 - FJM  
F.C.C. - D.C. BAKER

990130  
APPROVED FOR TRANSFER ONLY  
NO SUBDIVISION PLAT REQUIRED  
(D.R.C. 711.001 & 711.131)  
Lot(s) not for building unless  
approved by Board of Health  
HOLMES CO. PLANNING COMM.

By [Signature] Date 5/10/99

NOTE: THE 0.152 ACRE  
PARCEL TO BE  
ADDED TO ALVIN &  
IDA MILLER PROP.

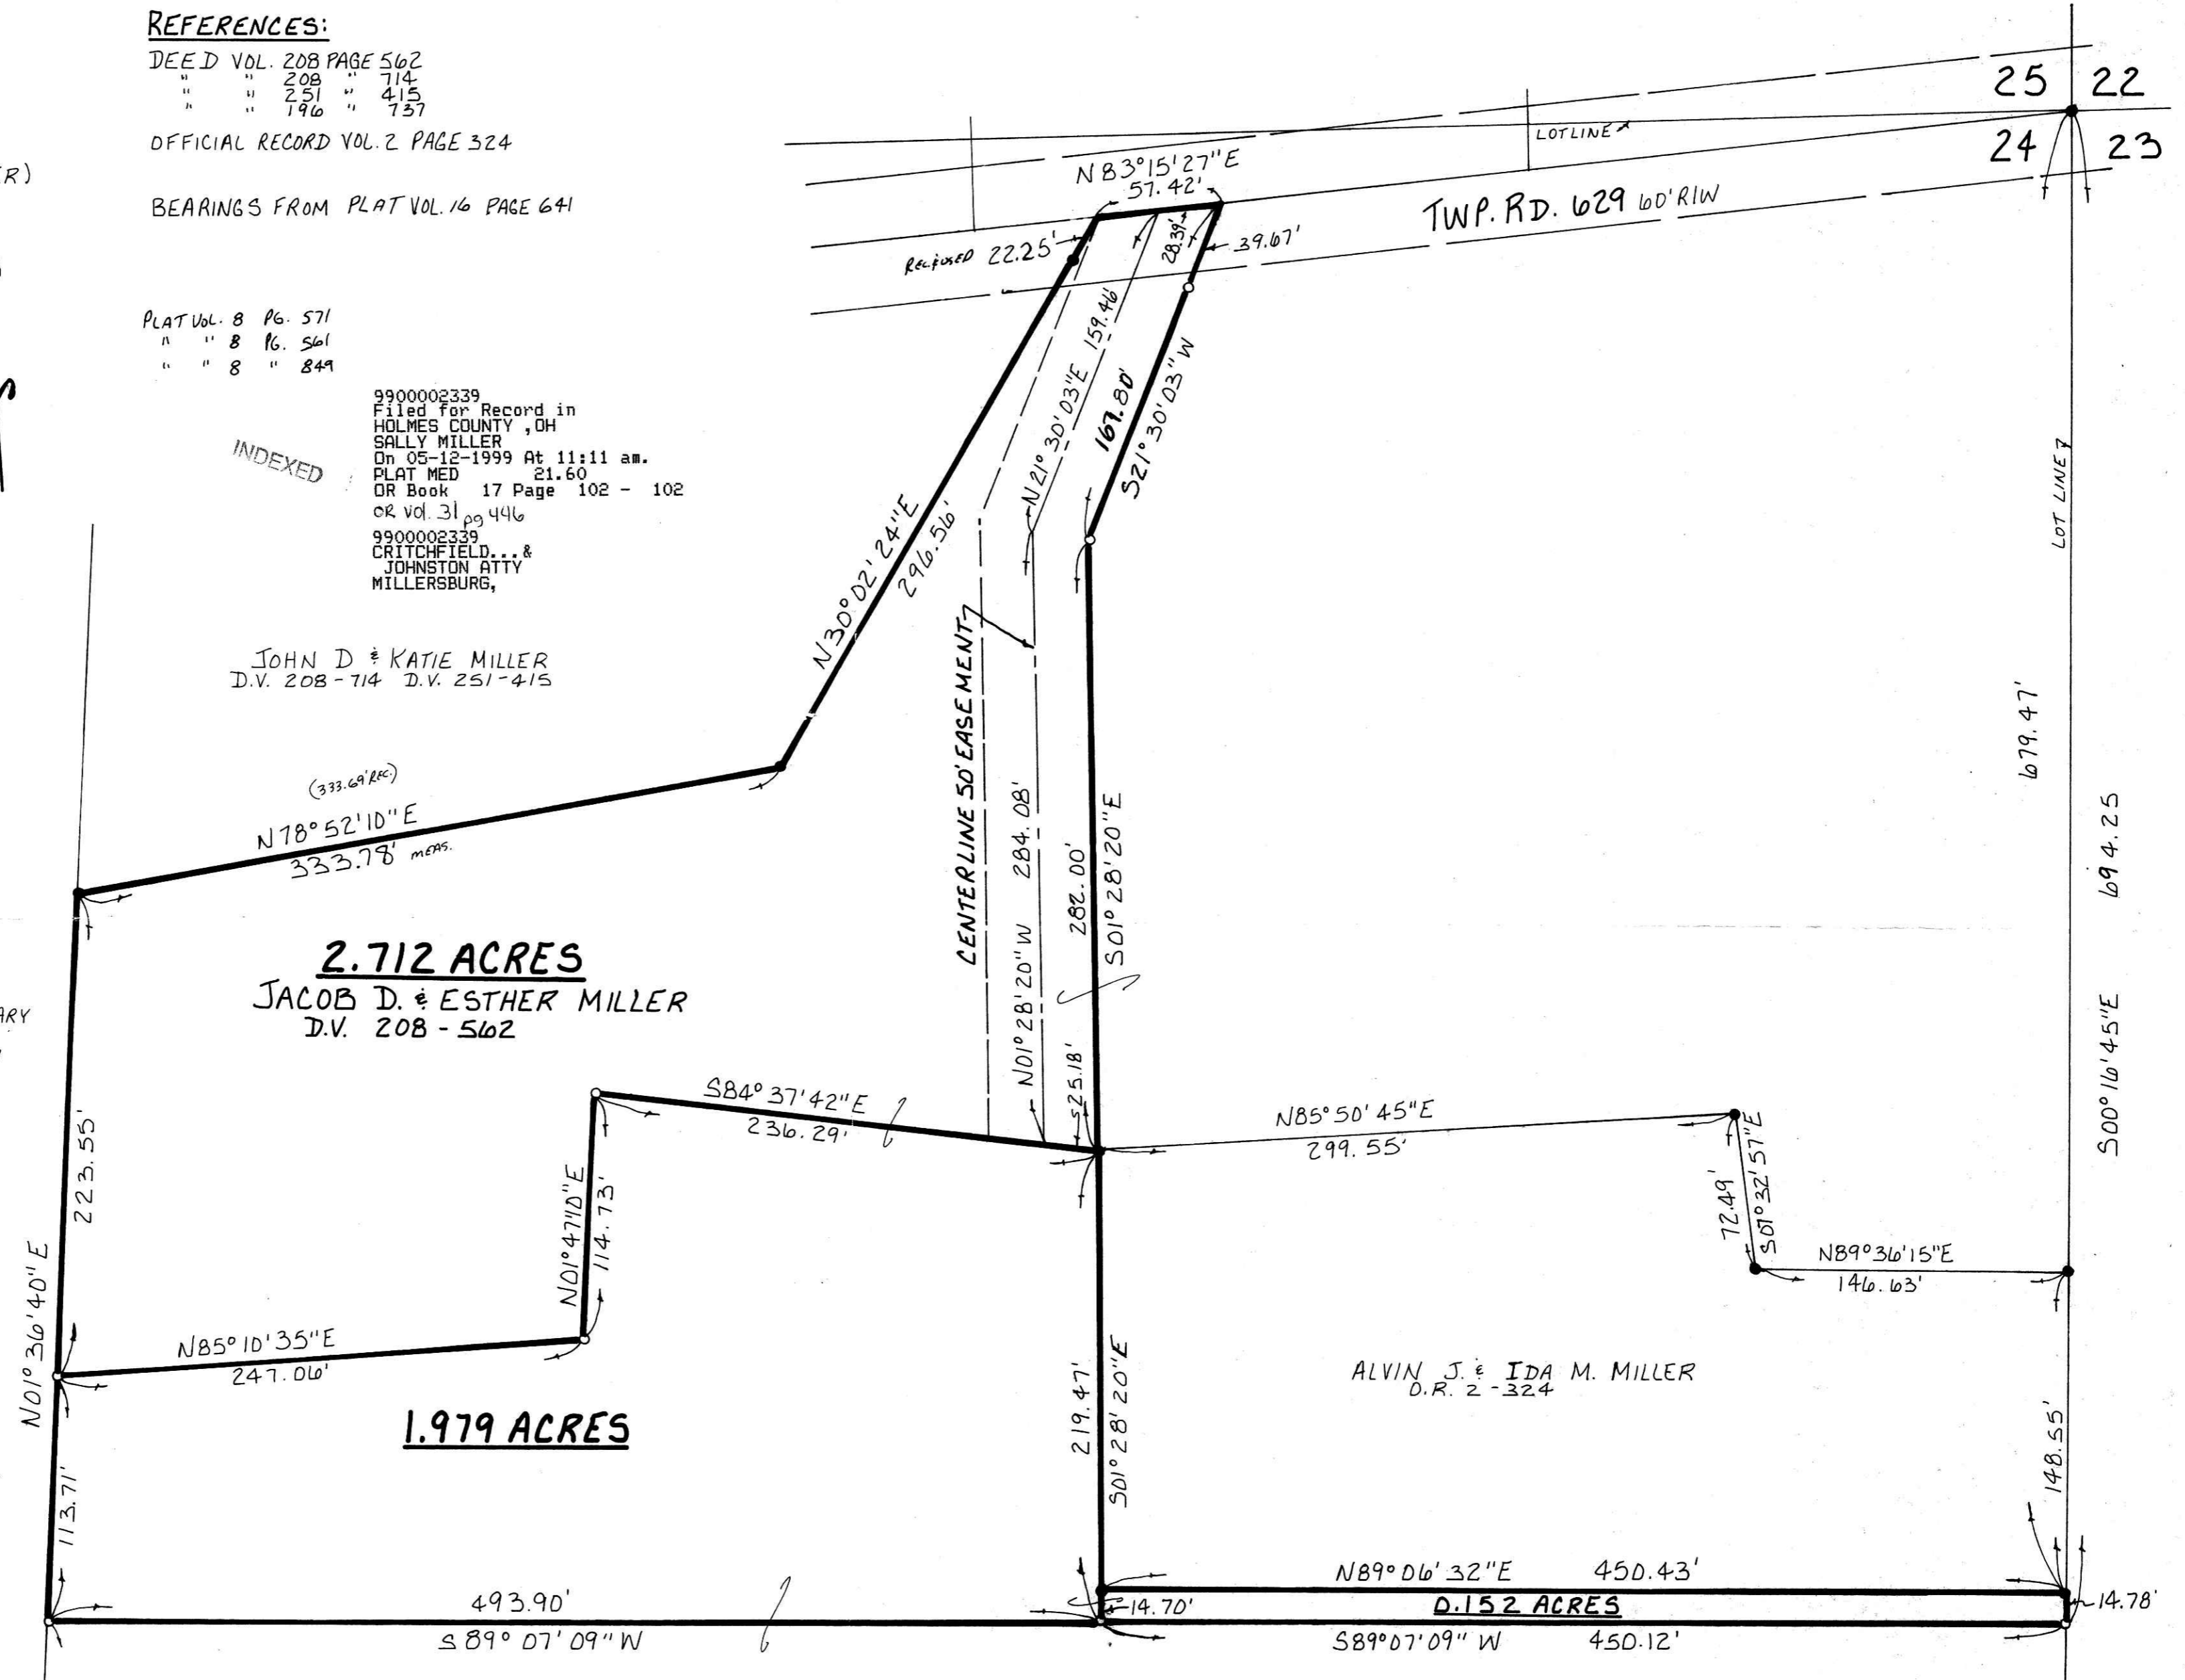

PLAT APPROVED

5/11/99