



17 111

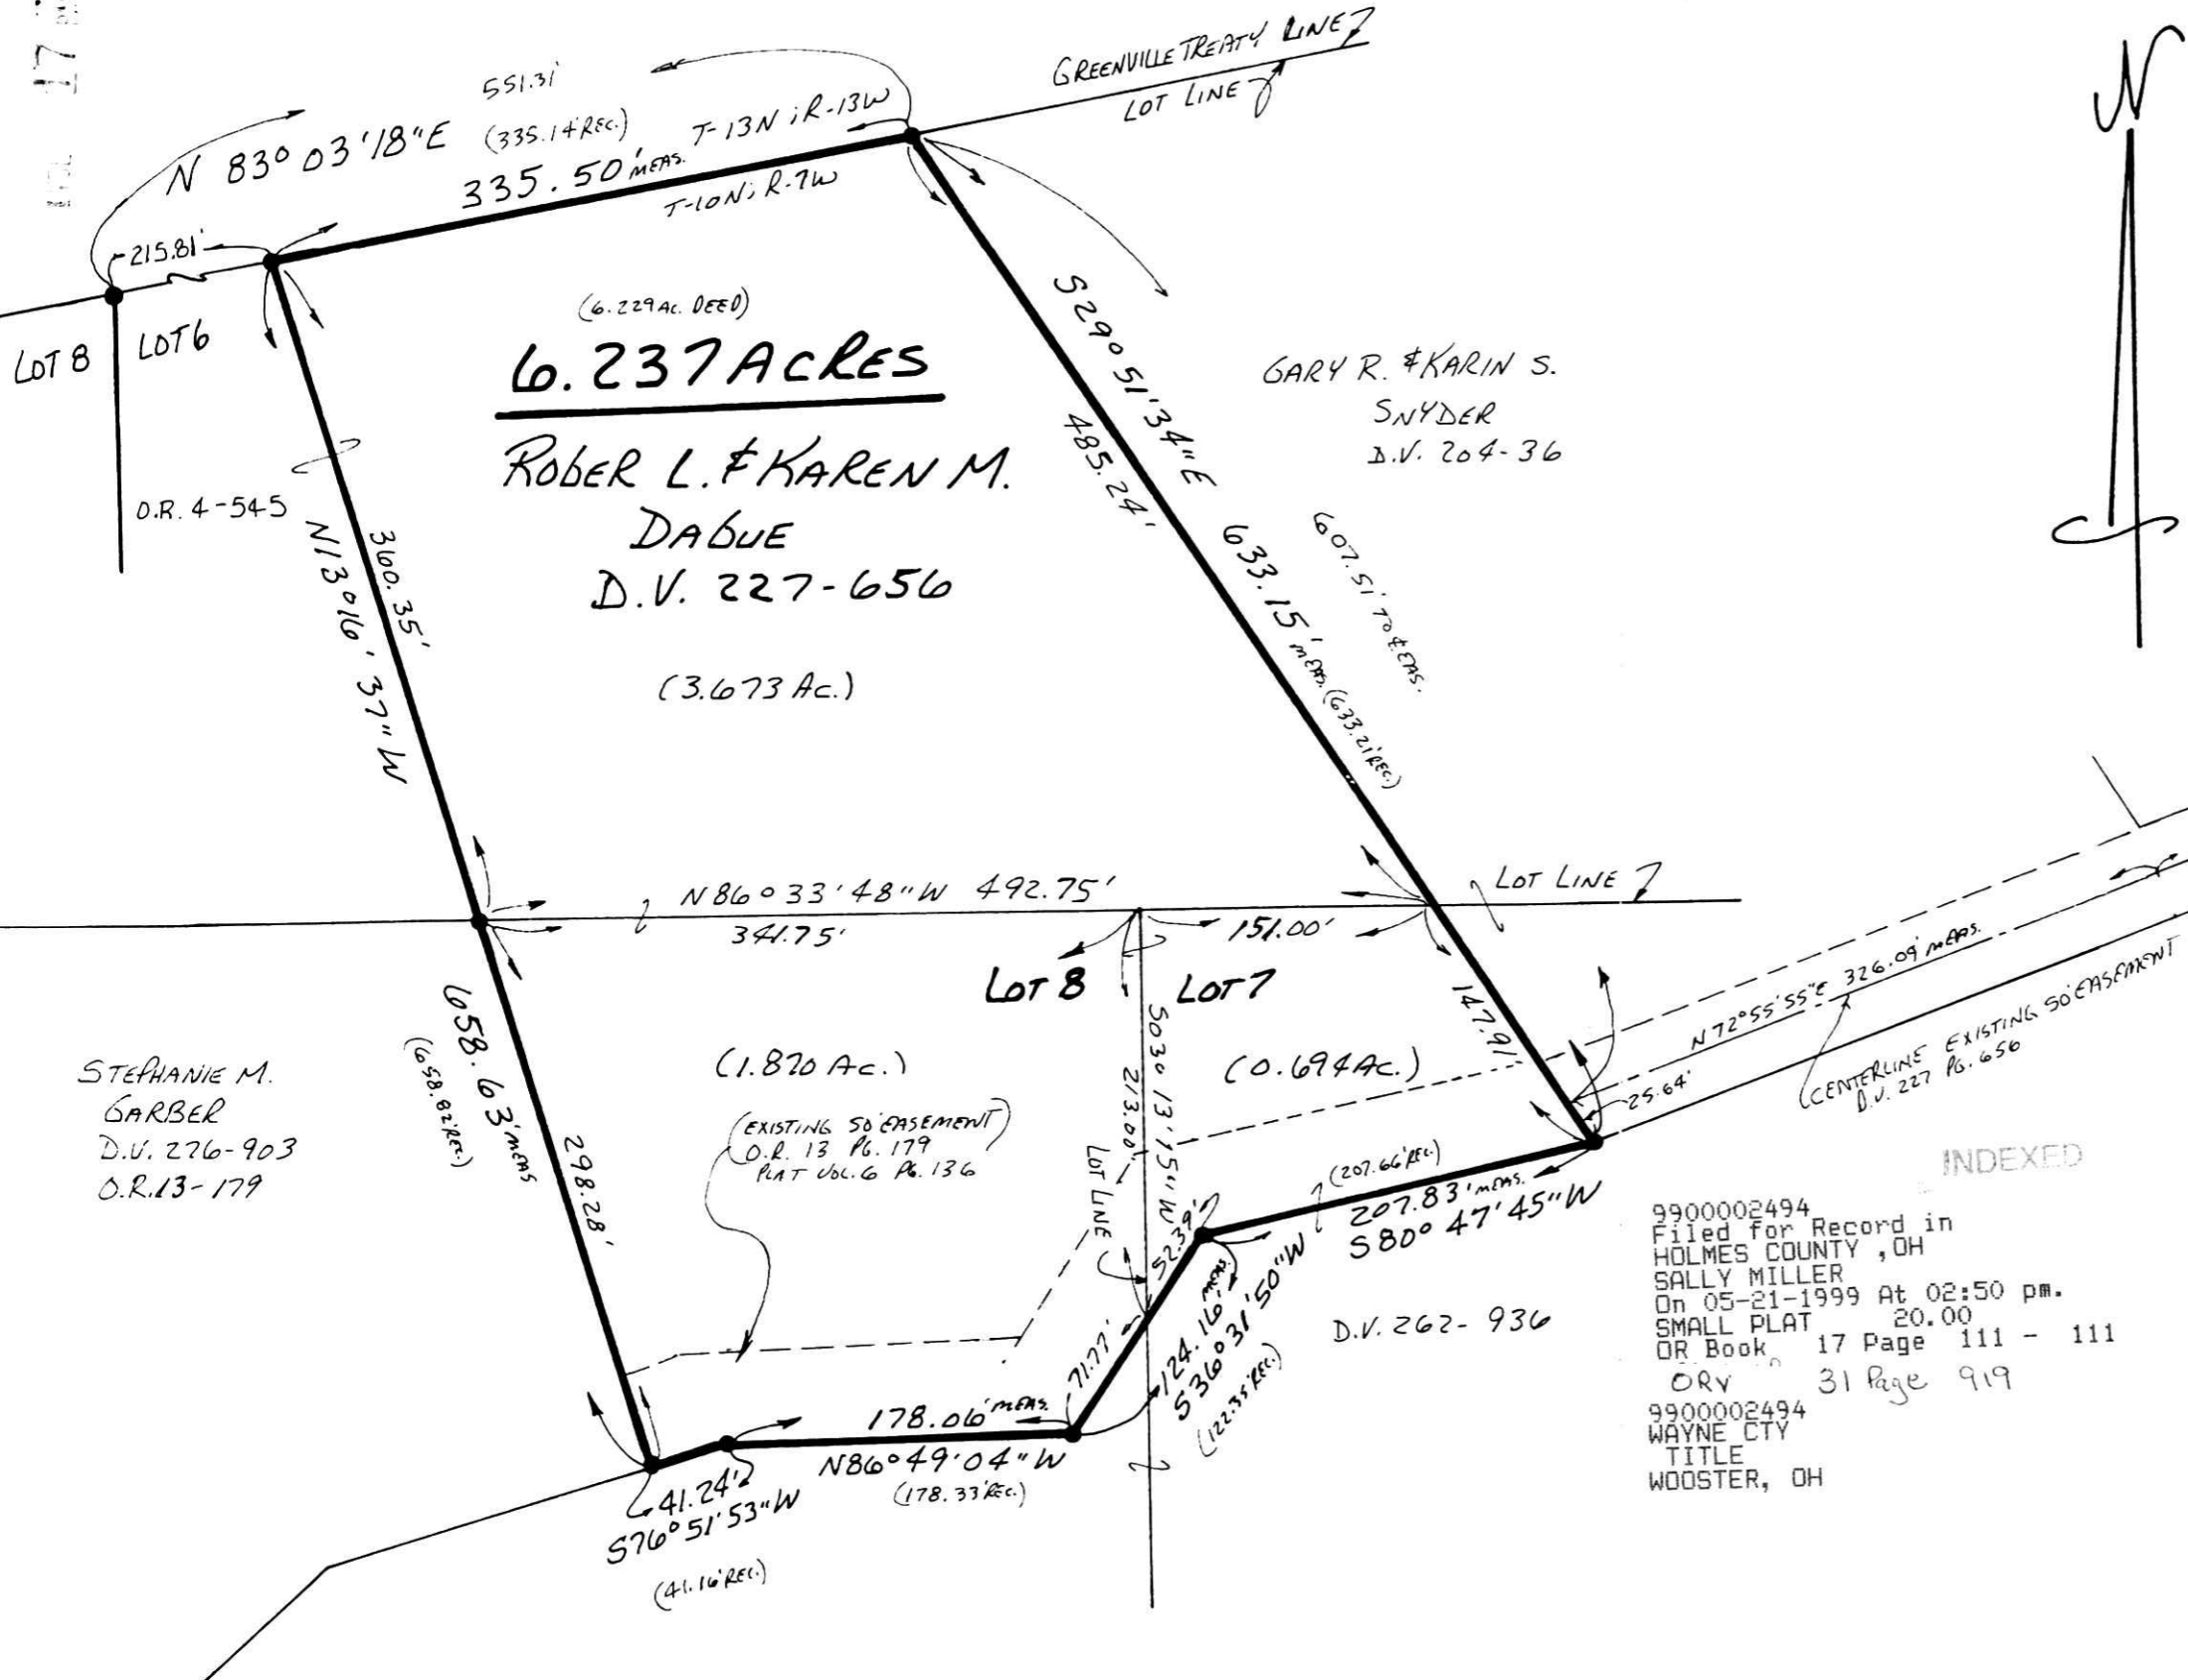

PRAIRIE TOWNSHIP
 4TH. QTR. PART OF LOTS 6, 7 & 8
 T-10 N; R-7W
 HOLMES COUNTY, OHIO
 (SURVEYED FOR: ROBER DABUE)

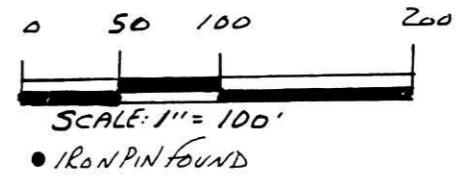

REFERENCES:
 DEED VOL. 209 PAGE 30
 " " 227 " 656
 " " 262 " 936

 PLAT VOL. 9 PAGE 10
 " " 6 " 136
 " " 9 " 99
 " " 14 " 404
 " " 16 " 666

BEARINGS FROM O.R. 4 PAGE 545

STEPHANIE M.
 GARBER
 D.V. 276-903
 O.R. 13-179

(6.229 AC. DEED)
6.237 ACRES
 ROBER L. & KAREN M.
 DABUE
 D.V. 227-656
 (3.673 AC.)

GARY R. & KARIN S.
 SNYDER
 D.V. 204-36

(1.870 AC.)
 (EXISTING SO'EASEMENT)
 O.R. 13 Pg. 179
 PLAT VOL. 6 Pg. 136

INDEXED
 9900002494
 Filed for Record in
 HOLMES COUNTY, OH
 SALLY MILLER
 On 05-21-1999 At 02:50 pm.
 SMALL PLAT 20.00
 OR Book 17 Page 111 - 111
 ORV 31 Page 919
 9900002494
 WAYNE CTY
 TITLE
 WOOSTER, OH



I CERTIFY THIS SURVEY TO BE
 CORRECT TO THE BEST OF MY
 KNOWLEDGE.

Donald C. Baker
 DONALD C. BAKER P.S. 6938
 138 N. CLAY ST.
 MILLERSBURG, OHIO 44654
 PH (330) 674-4788

APRIL 29, 1999
 #29699-M.L. DAVIS

PLAT APPROVED
 5/19/99