

- STONE FOUND
- IRON PIN FOUND
- 5/8" RE BAR WITH I.D. CAP SET
- I.D. CAP MARKED "BAKER 6938"

REFERENCES:

- DEED VOL. 262 PAGE 963
 " " 201 " 978
 " " 234 " 694
 " " 265 " 250
 " " 193 " 595
- O.R. VOL. 1 PAGE 101
 O.R. VOL. 12 PAGE 612
 O.R. VOL. 15 PAGE 249
- PLAT VOL. 10 PAGE 714
 " " 5 " 124
 " " 7 " 18
 " " 6 " 65
 " " 10 " 414





KNOX TOWNSHIP
4TH. QTR. LOT 19
T-9N; R-9W

RICHLAND TOWNSHIP
N.W. QTR. SECTION 1
T-8N; R-9W
HOLMES COUNTY, OHIO
 (SURVEYED FOR: PAM STIMPERT)

RESURVEY OF O.R. 15 PAGE 249 JUL 17 PAGE 112

9900002525
 Filed for Record in
 HOLMES COUNTY, OH
 SALLY MILLER
 On 05-24-1999 At 01:17 pm.
 PLAT MED 21.60
 OR Book 17 Page 112 - 112
 or vol 39 pgs 19+22

INDEXED

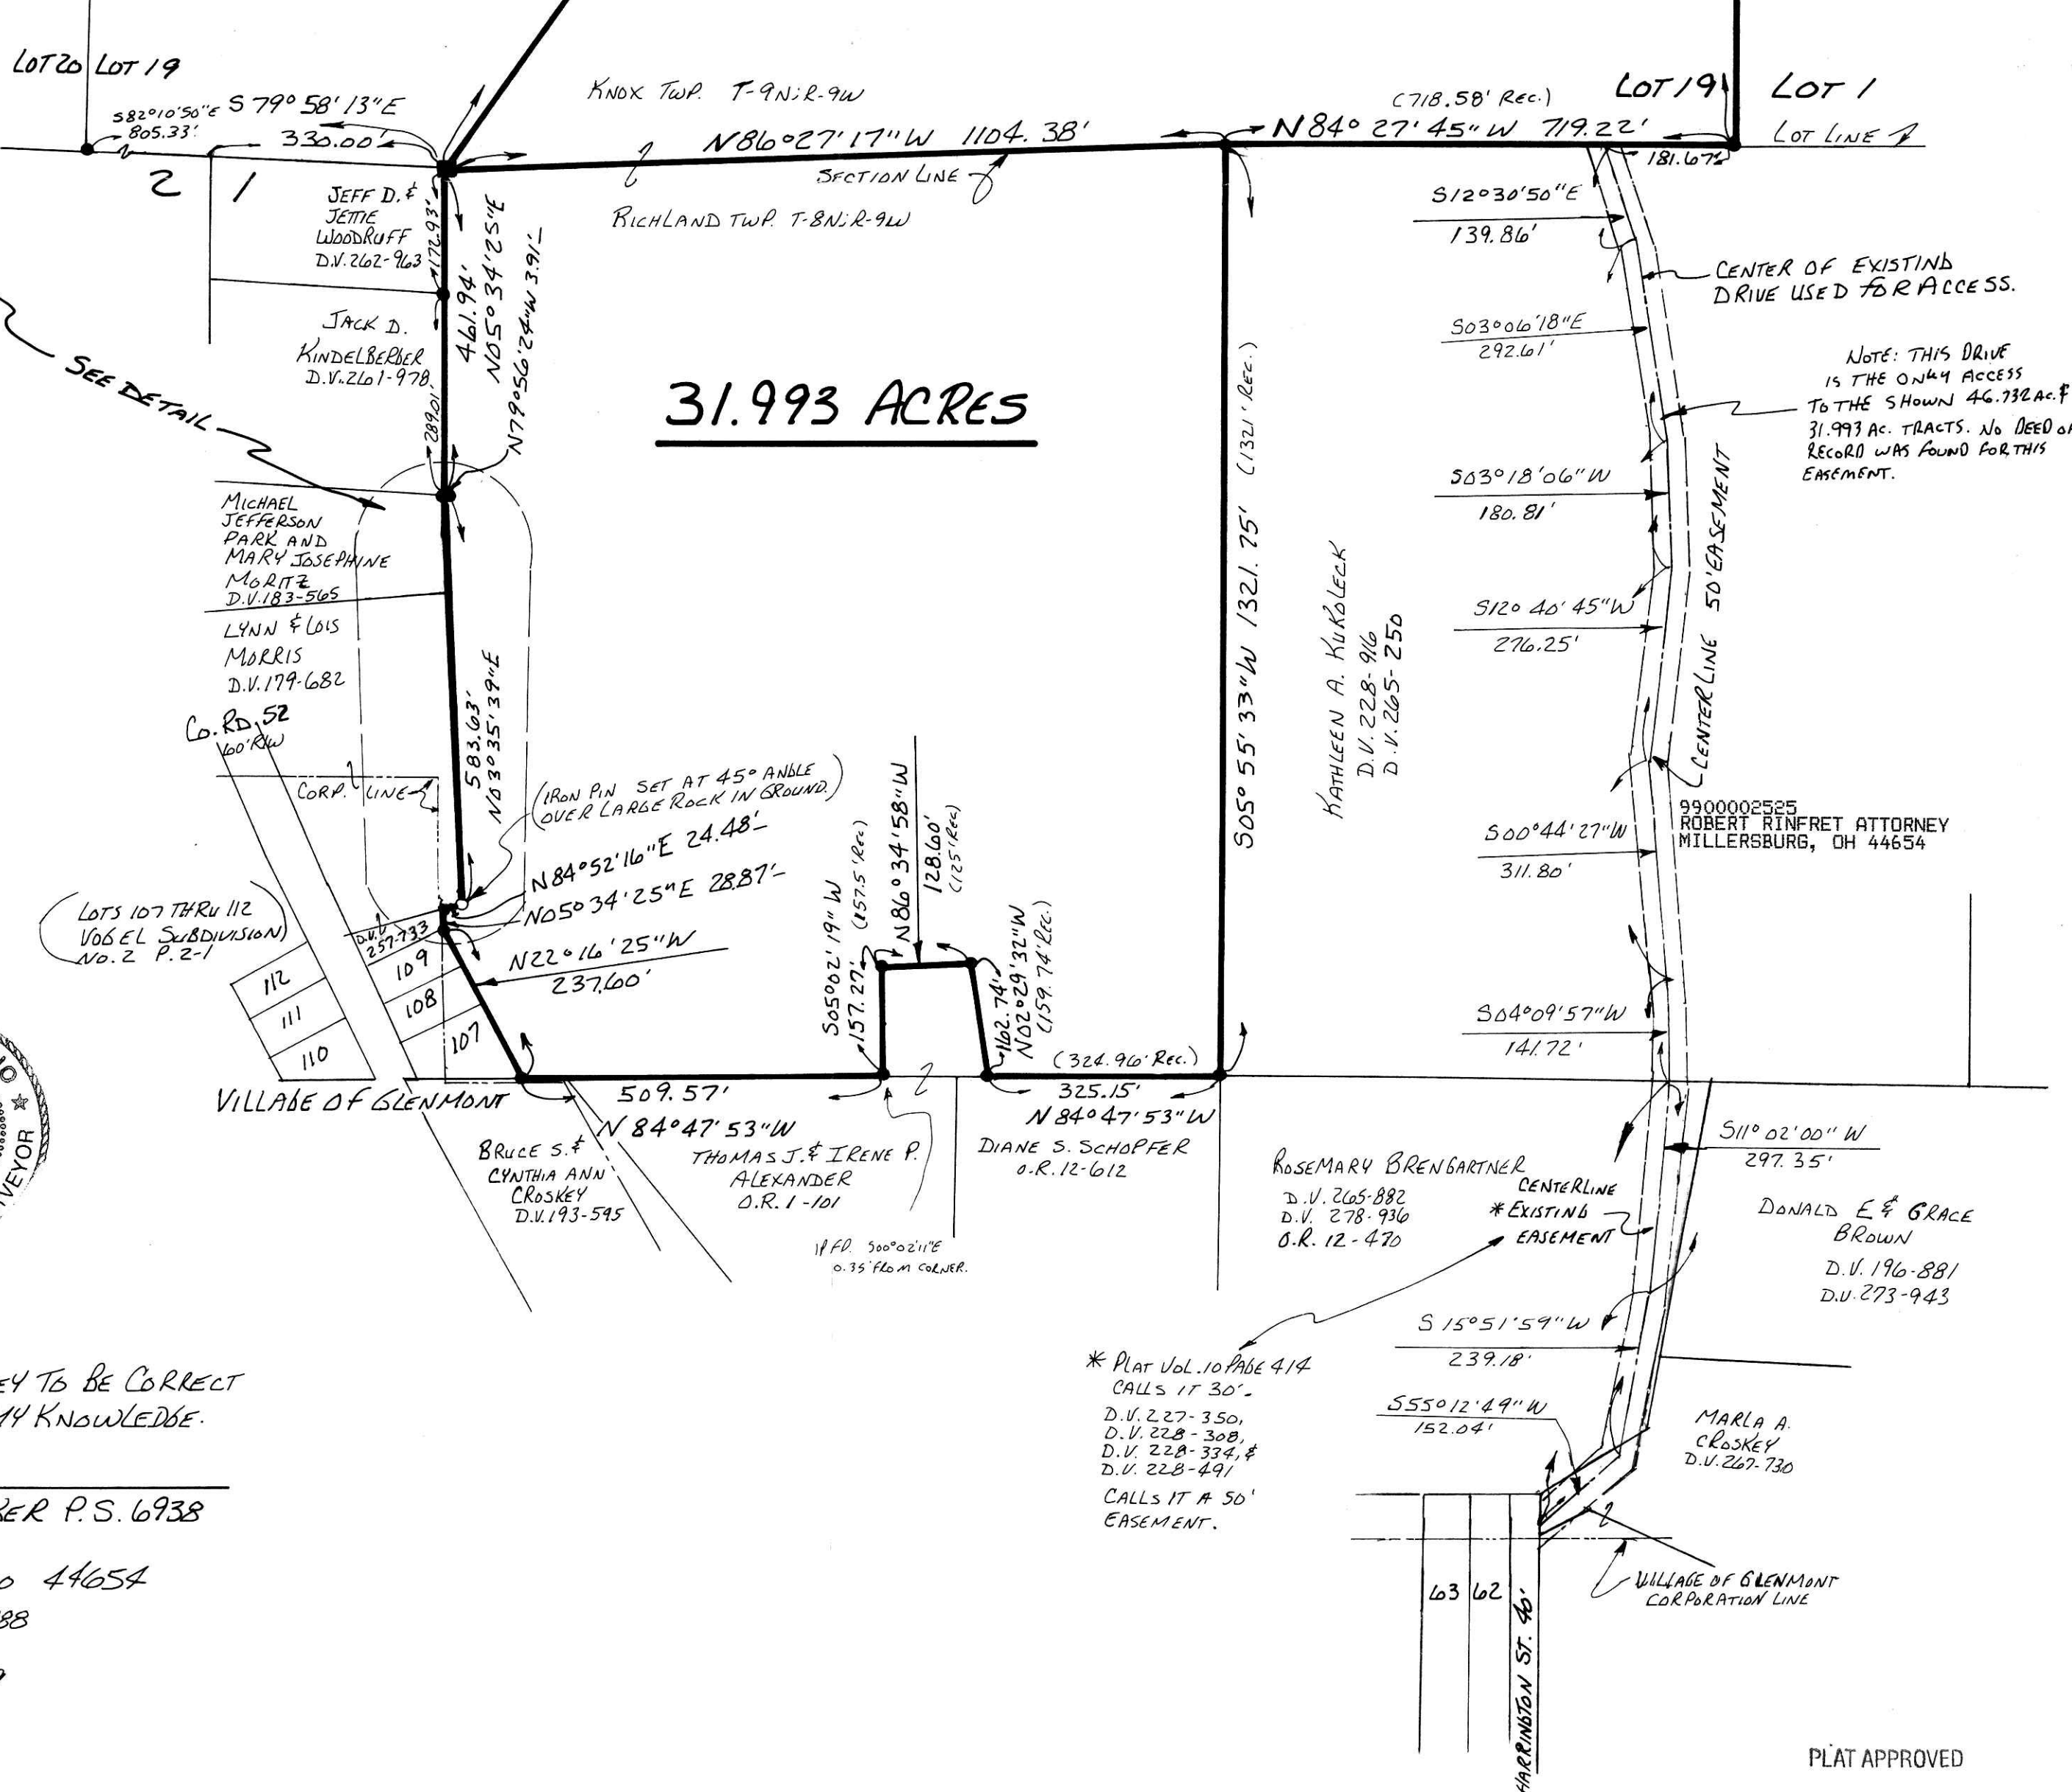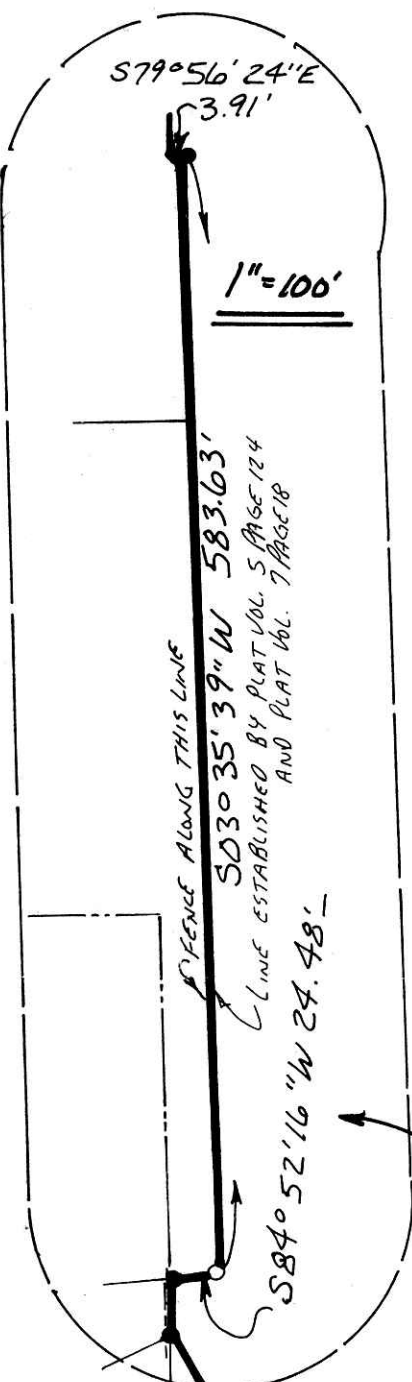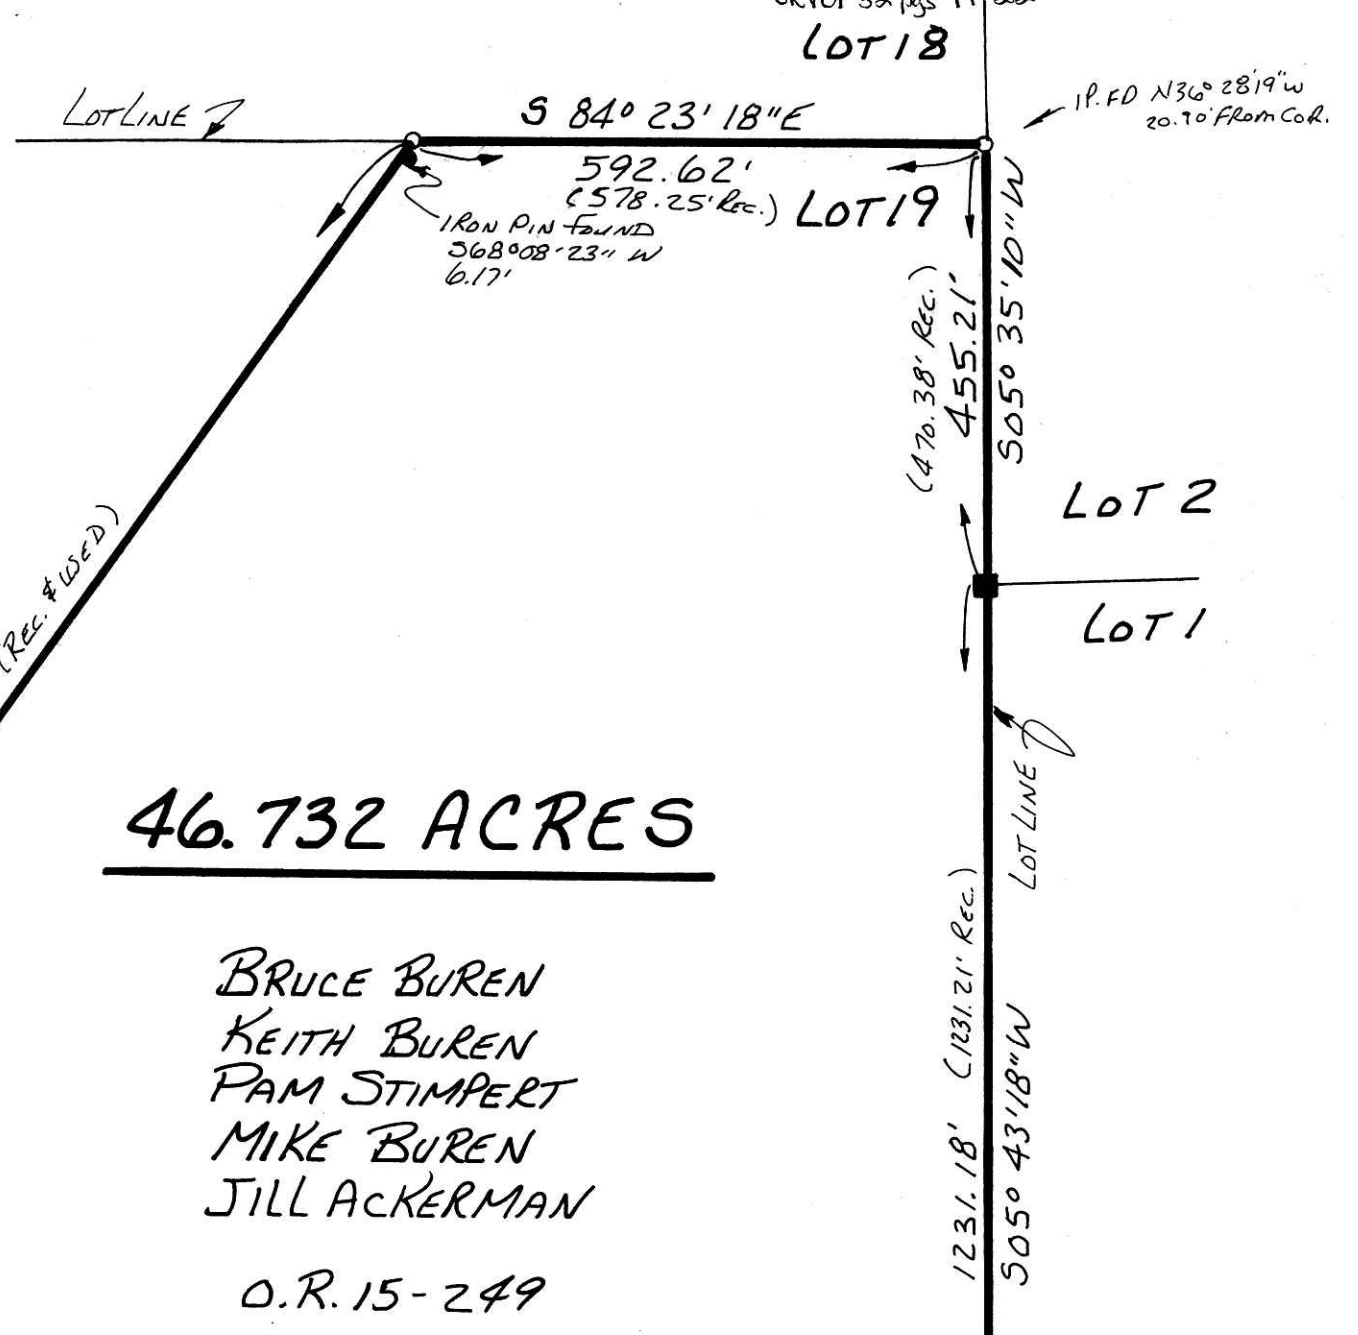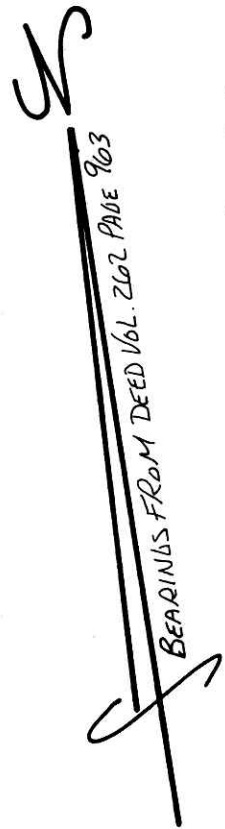

I CERTIFY THIS SURVEY TO BE CORRECT TO THE BEST OF MY KNOWLEDGE.

Donald C. Baker
 DONALD C. BAKER P.S. 6938
 138 N. CLAY ST.
 MILLERSBURG OHIO 44654
 PH. (330) 674-4788

FEBRUARY 5, 1999

#1599-M.L. DAVIS
 F.C.C.-J.D. DARR

PLAT APPROVED

5/19/99