

- IRON PIN FOUND
- 5/8" RE BAR WITH I.D. CAP SET
- I.D. CAP MARKED "BAKER 6938"


SALT CREEK TOWNSHIP  
S.W. QTR. SECTION 34  
T-15 N; R-12 W  
HOLMES COUNTY, OHIO

REFERENCES:  
DEED VOL. 218 PAGE 978  
DEED VOL. 263 PAGE 877  
DEED VOL. 220 PAGE 220

PLAT VOL. 3 PAGE 45 B  
" " 8 " 596


BEARINGS FROM PLAT VOL. 8 PAGE 596

9900002578  
Filed for Record in  
HOLMES COUNTY, OH  
SALLY MILLER  
On 05-27-1999 At 11:21 am.  
SMALL PLAT 20.00  
OR Book 17 Page 118 - 118  
OR vol 32 pg 215

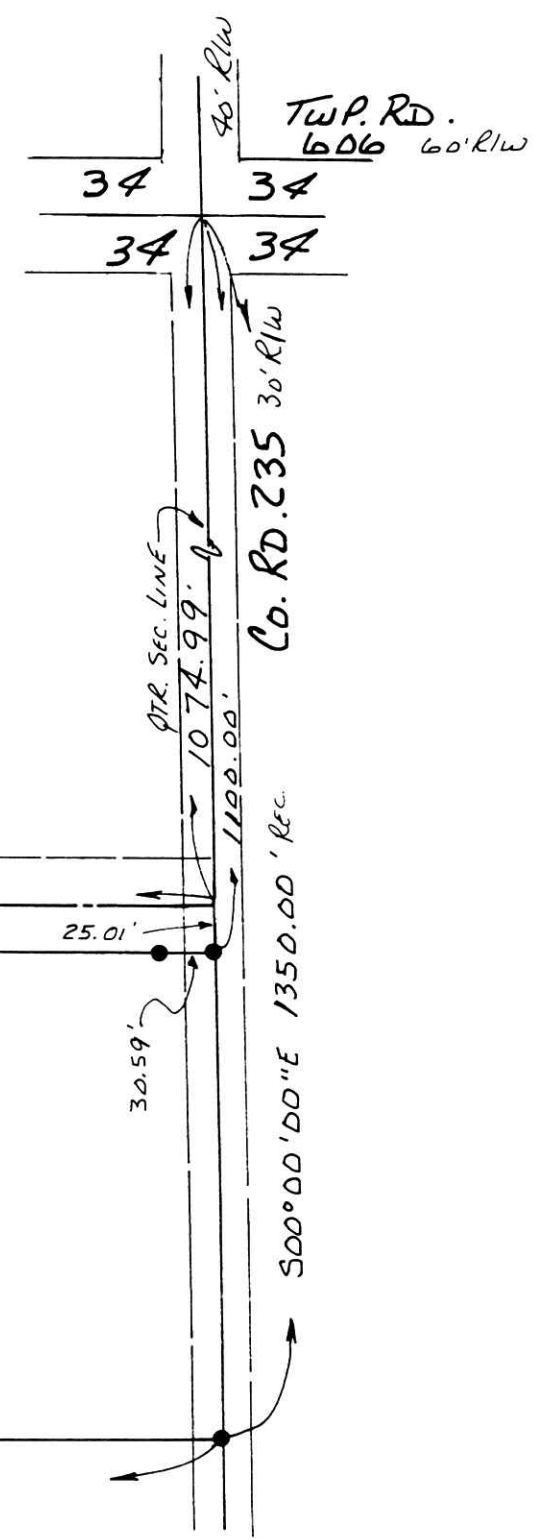

990147  
APPROVED FOR TRANSFER ONLY  
NO SUBDIVISION PLAT REQUIRED  
(O.R.C. 711.001 & 711.131)  
Lot(s) not for building unless  
approved by Board of Health  
HOLMES CO. PLANNING COMM.  
By AO Date 5/25/99

ERVIN E. JR. & LYDIA ANN WEAVER  
D.V. 218-978

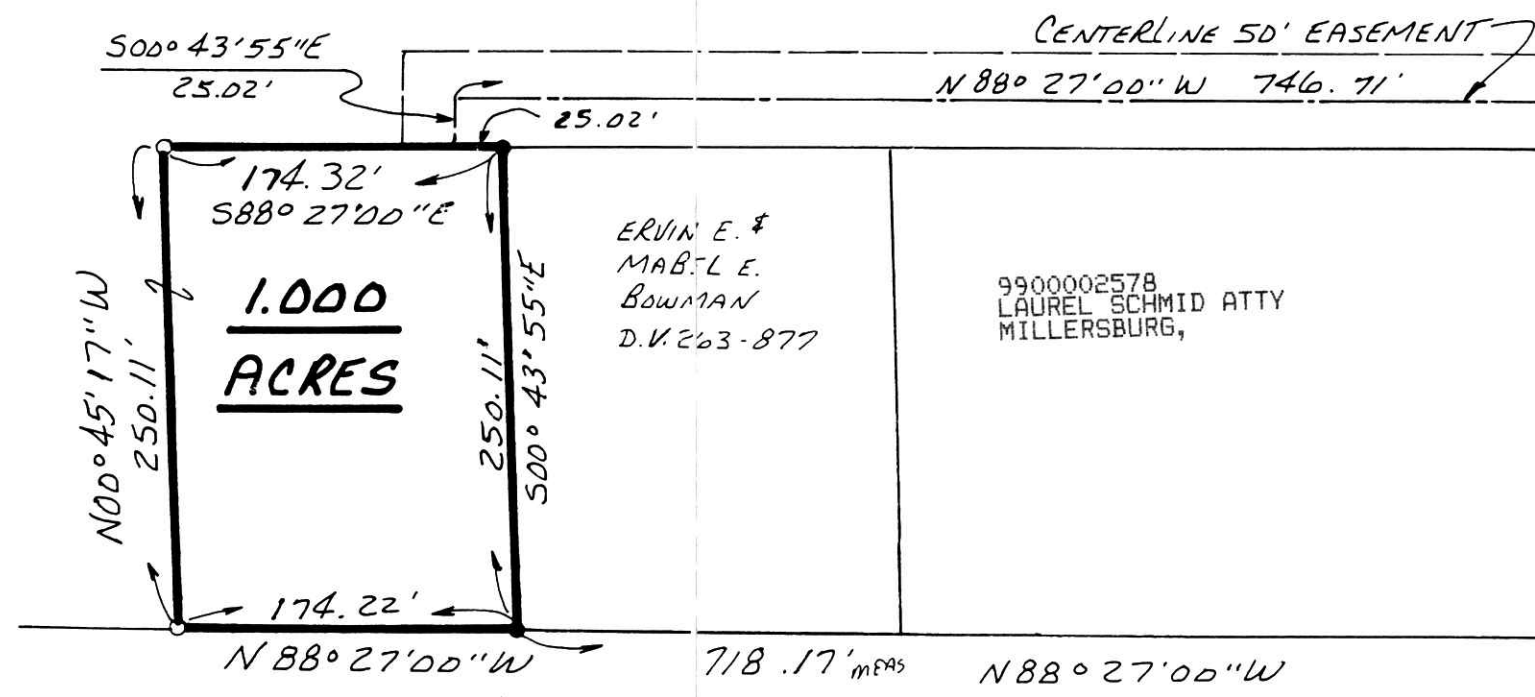

I CERTIFY THIS SURVEY TO BE CORRECT  
TO THE BEST OF MY KNOWLEDGE.

Donald C. Baker  
DONALD C. BAKER P.S. 6938  
138 N. CLAY ST.  
MILLERSBURG, OHIO 44654  
PH. (330) 674-4788  
APRIL 6, 1999

ABE M. & SARAH TROYER  
D.V. 183-279  
D.V. 220-220

#16099 - M.L. DAVIS  
F.C.C. - F.D. BAKER

PLAT APPROVED  
5/25/99-b