


HARDY TOWNSHIP  
1ST. QTR. LOT 14  
T-9N : R-7W  
HOLMES COUNTY, OHIO

REFERENCES:


DEED VOL. 142	PAGE 561
" " 240	" 81
" " 271	" 280
" " 270	" 206

BEARINGS FROM PLAT VOL. 13  
PAGE 4

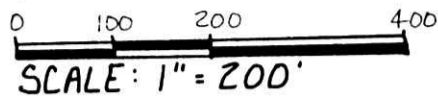

- STONE FOUND
- ▲ R.R. SPIKE FOUND
- IRON PIN FOUND

SURVEYED FOR E.E. MULLET ESTATE

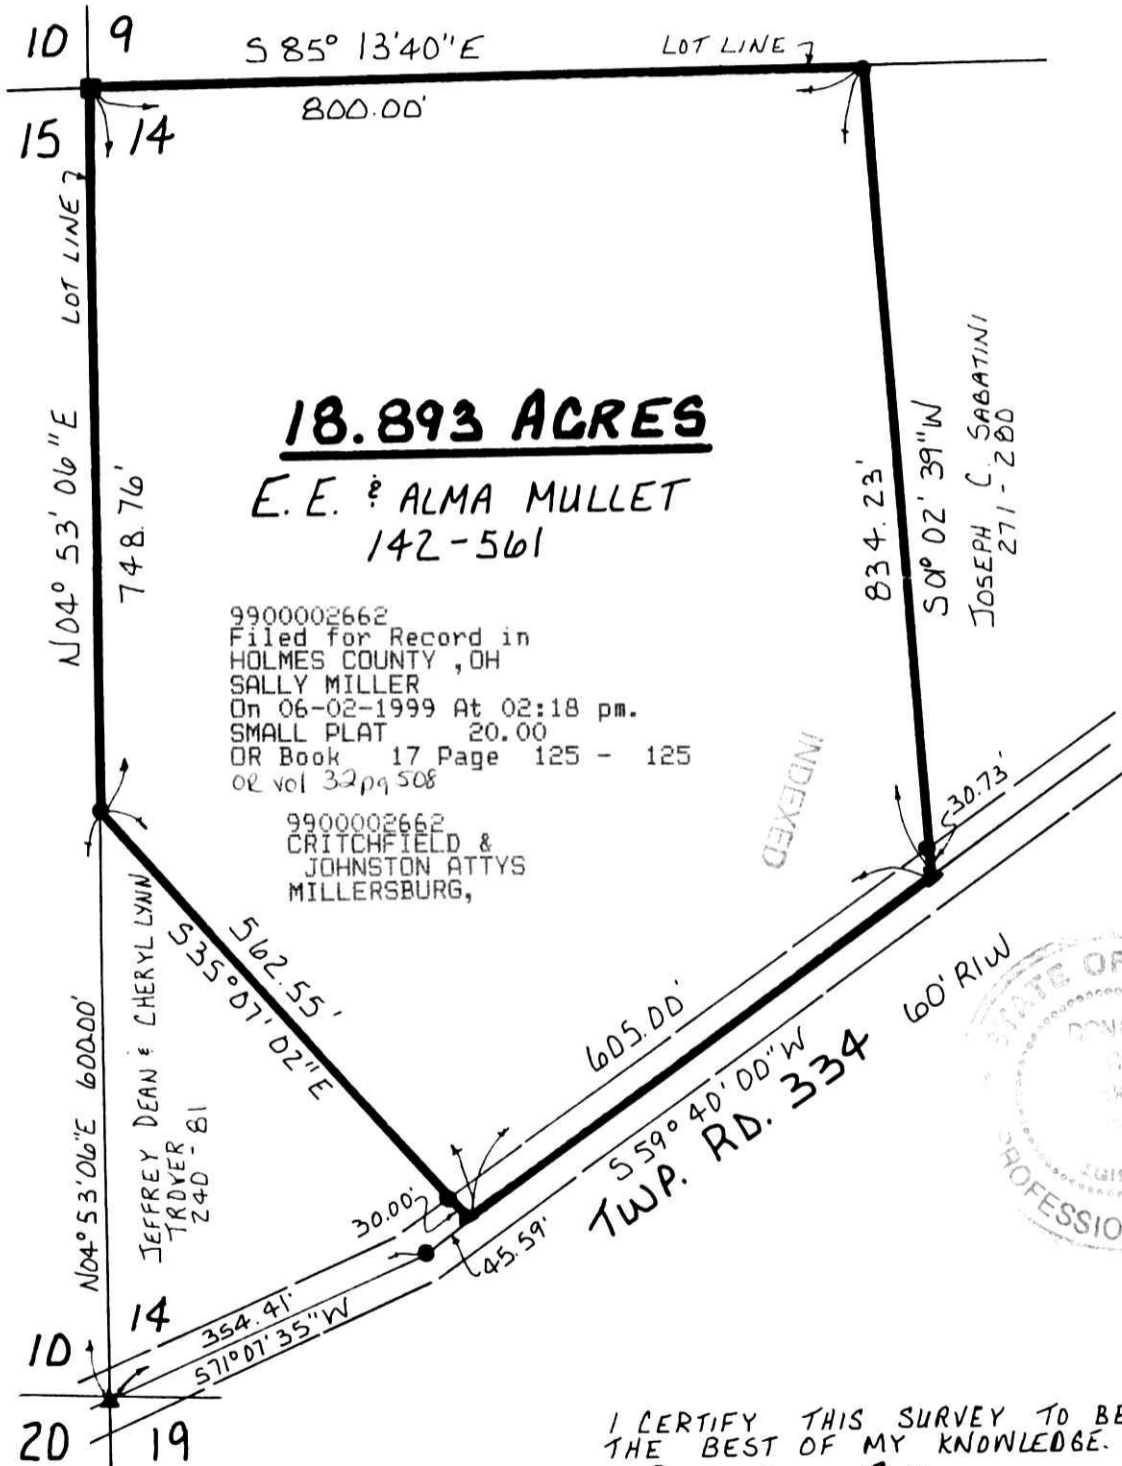

I CERTIFY THIS SURVEY TO BE CORRECT TO  
THE BEST OF MY KNOWLEDGE.

*Donald C. Baker*

DONALD C. BAKER P.S. 6938  
138 N. CLAY ST.  
MILLERSBURG, OHIO 44654  
PH: (330) 674-4788

APRIL 1, 1991

FILED 1991 APR 1 10 14 TWP

Z0697 FJM  
F.C.C. - D.C. BAKER

PLAT APPROVED

5/28/99-b