


**HARDY TOWNSHIP  
2ND. QTR. LOT 34  
T-9N; R-7W  
HOLMES COUNTY, OHIO**

(SURVEYED FOR HAILEY DIAZ &  
TOM & JANIE CLARK.)

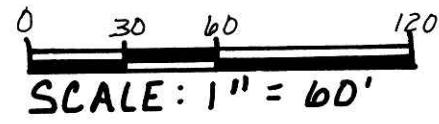

- IRON PIN FOUND
- △ R.R. SPIKE SET
- 5/8" REBAR WITH I.D. CAP SET
- I.D. CAP MARKED "BAKER 6938"

**REFERENCES:**

DEED VOL. 224 PAGE 762  
 " " 236 " 756  
 " " 185 " 615  
 " " 261 " 760  
 PLAT VOL. 14 PAGE 313  
 " " 7 " 156  
 BEARINGS FROM PLAT VOL. 10 PAGE 836



I CERTIFY THIS SURVEY TO BE CORRECT  
TO THE BEST OF MY KNOWLEDGE.

Donald C. Baker  
**DONALD C. BAKER** P.S. 6938  
 138 N. CLAY ST.  
 MILLERSBURG, OHIO 44654  
 PH: (330) 674-4788

MAY 17, 1999  
 # 25799 - FSM  
 # 25899

F.C.C. - J.D. DARR


990173  
 APPROVED FOR TRANSFER ONLY  
 NO SUBDIVISION PLAT REQUIRED  
 (O.R.C. 711.001 & 711.131)  
 Lot(s) not for building unless  
 approved by Board of Health,  
 HOLMES CO. PLANNING COMM.

By [Signature] Date 6/17/99

TWP. RD. 262 60' R/W

VOL. 17 PAGE 142

LOT 35	LOT 28
LOT 34	LOT 29

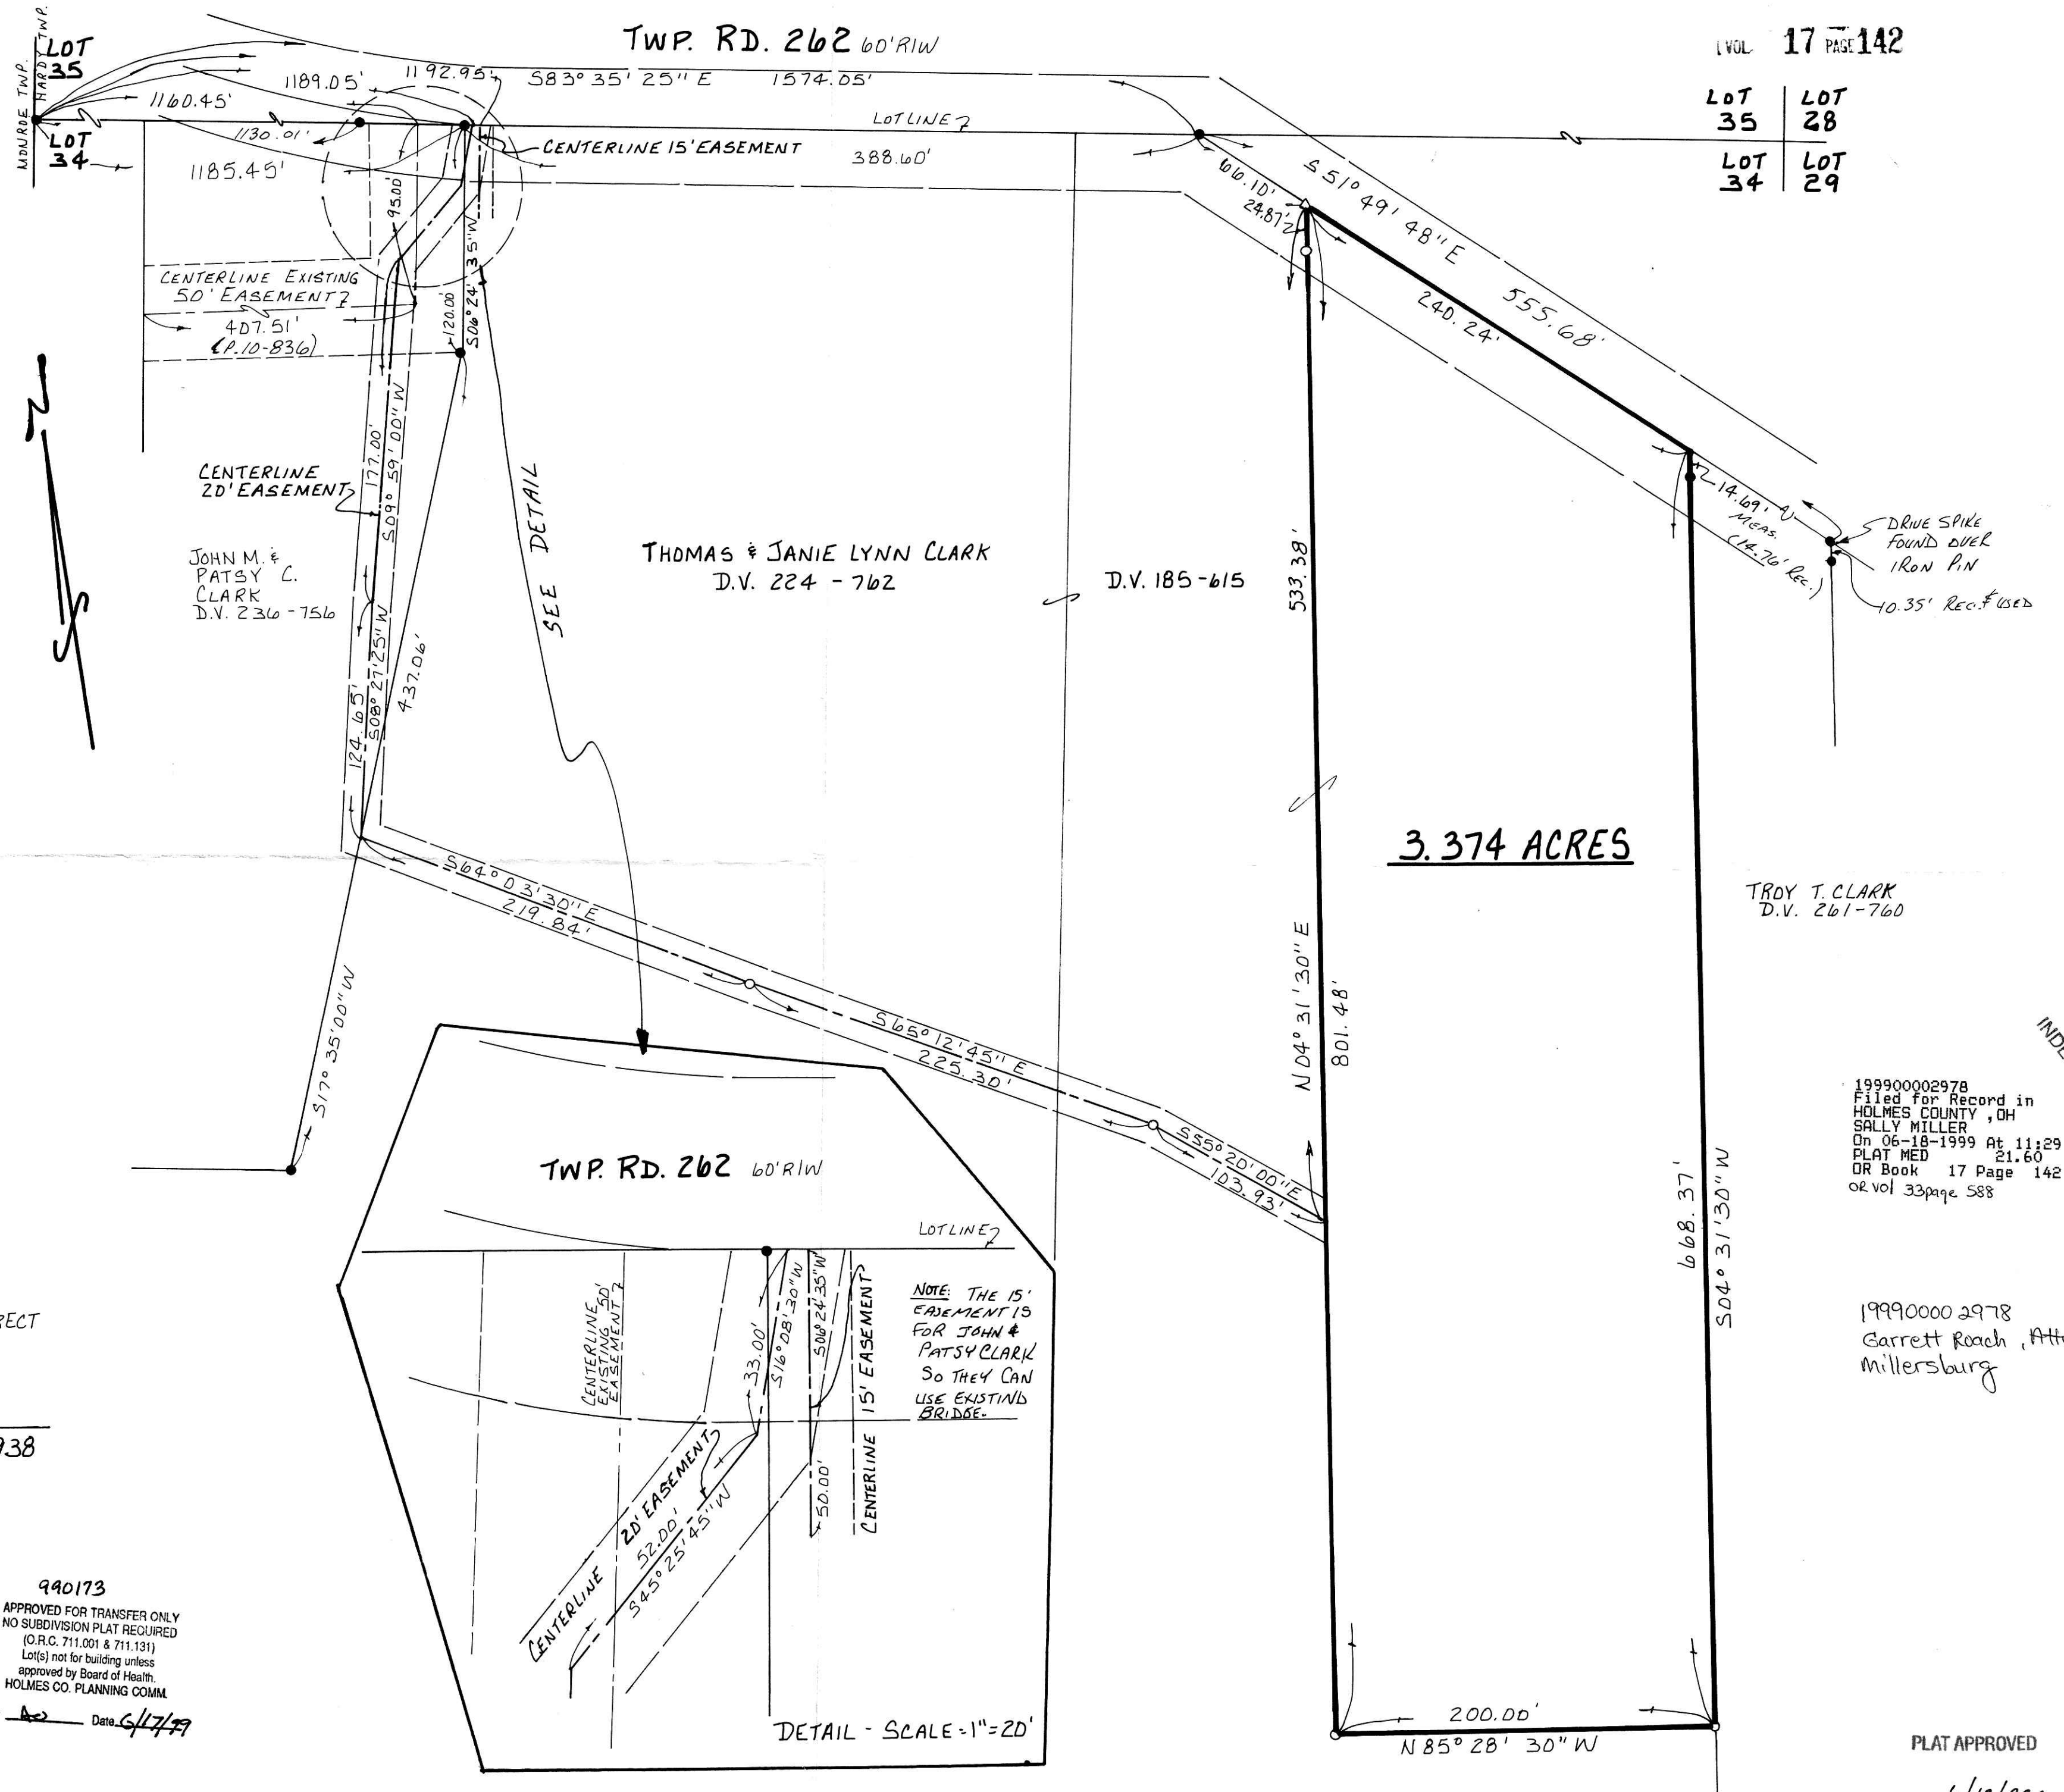

**3.374 ACRES**

TROY T. CLARK  
D.V. 261-760

19990002978  
 Filed for Record in  
 HOLMES COUNTY, OH  
 SALLY MILLER  
 On 06-18-1999 At 11:29 am.  
 PLAT MED 21.60  
 OR Book 17 Page 142 - 142  
 OR Vol 33 page 588

INDEXED

199900002978  
 Garrett Roach, Atty  
 Millersburg

PLAT APPROVED

6/17/99