

- IRON PIN FOUND
- 5/8" REBAR WITH I.D. CAP SET, I.D. CAP MARKED "BAKER 1093B"
- STONE FOUND



SALT CREEK TOWNSHIP
3RD. QTR. LOTS 26 & 27
T-10N; R-5W
HOLMES COUNTY, OHIO
 (SURVEYED FOR ANDREW & VERNA YODER)

REFERENCES:

DEED VOL. 197	PAGE 76
" "	223 " 326
" "	224 " 239
" "	224 " 237
" "	262 " 186

OFFICIAL RECORD VOL. 11	PAGE 337
" "	13 " 330
" "	15 " 315


BEARINGS FROM SURVEY RECORD 4 PAGE 345

INDEXED

19990003127
 Filed for Record in
 HOLMES COUNTY, OH
 SALLY MILLER
 On 06-28-1999 At 11:54 am.
 PLAT MED 21.60
 OR Book 17 Page 152 - 152
 Off Rec Vol. 34 Page 109 & 112

19990003127
 LAUREL SCHMID ATTY
 MILLERSBURG,

490186
 APPROVED FOR TRANSFER ONLY
 NO SUBDIVISION PLAT REQUIRED
 (O.R.C. 711.001 & 711.131)
 Lot(s) not for building unless
 approved by Board of Health,
 HOLMES CO. PLANNING COMM.
 By AD Date 6/25/99

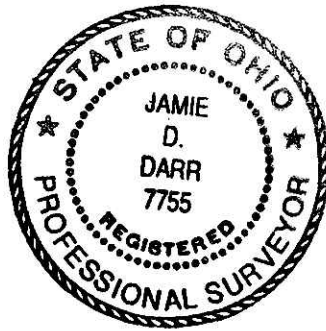


I CERTIFY THIS SURVEY TO BE CORRECT TO THE BEST OF MY KNOWLEDGE.

Jamie D. Darr
 JAMIE D. DARR P.S. 7755

DONALD C. BAKER SURVEYING
 138 N. CLAY ST.
 MILLERSBURG, OHIO 44654
 PH: (330) 674-4788

JUNE 1, 1999 # 24999-FSM
 F.C.C. - J.D. DARR

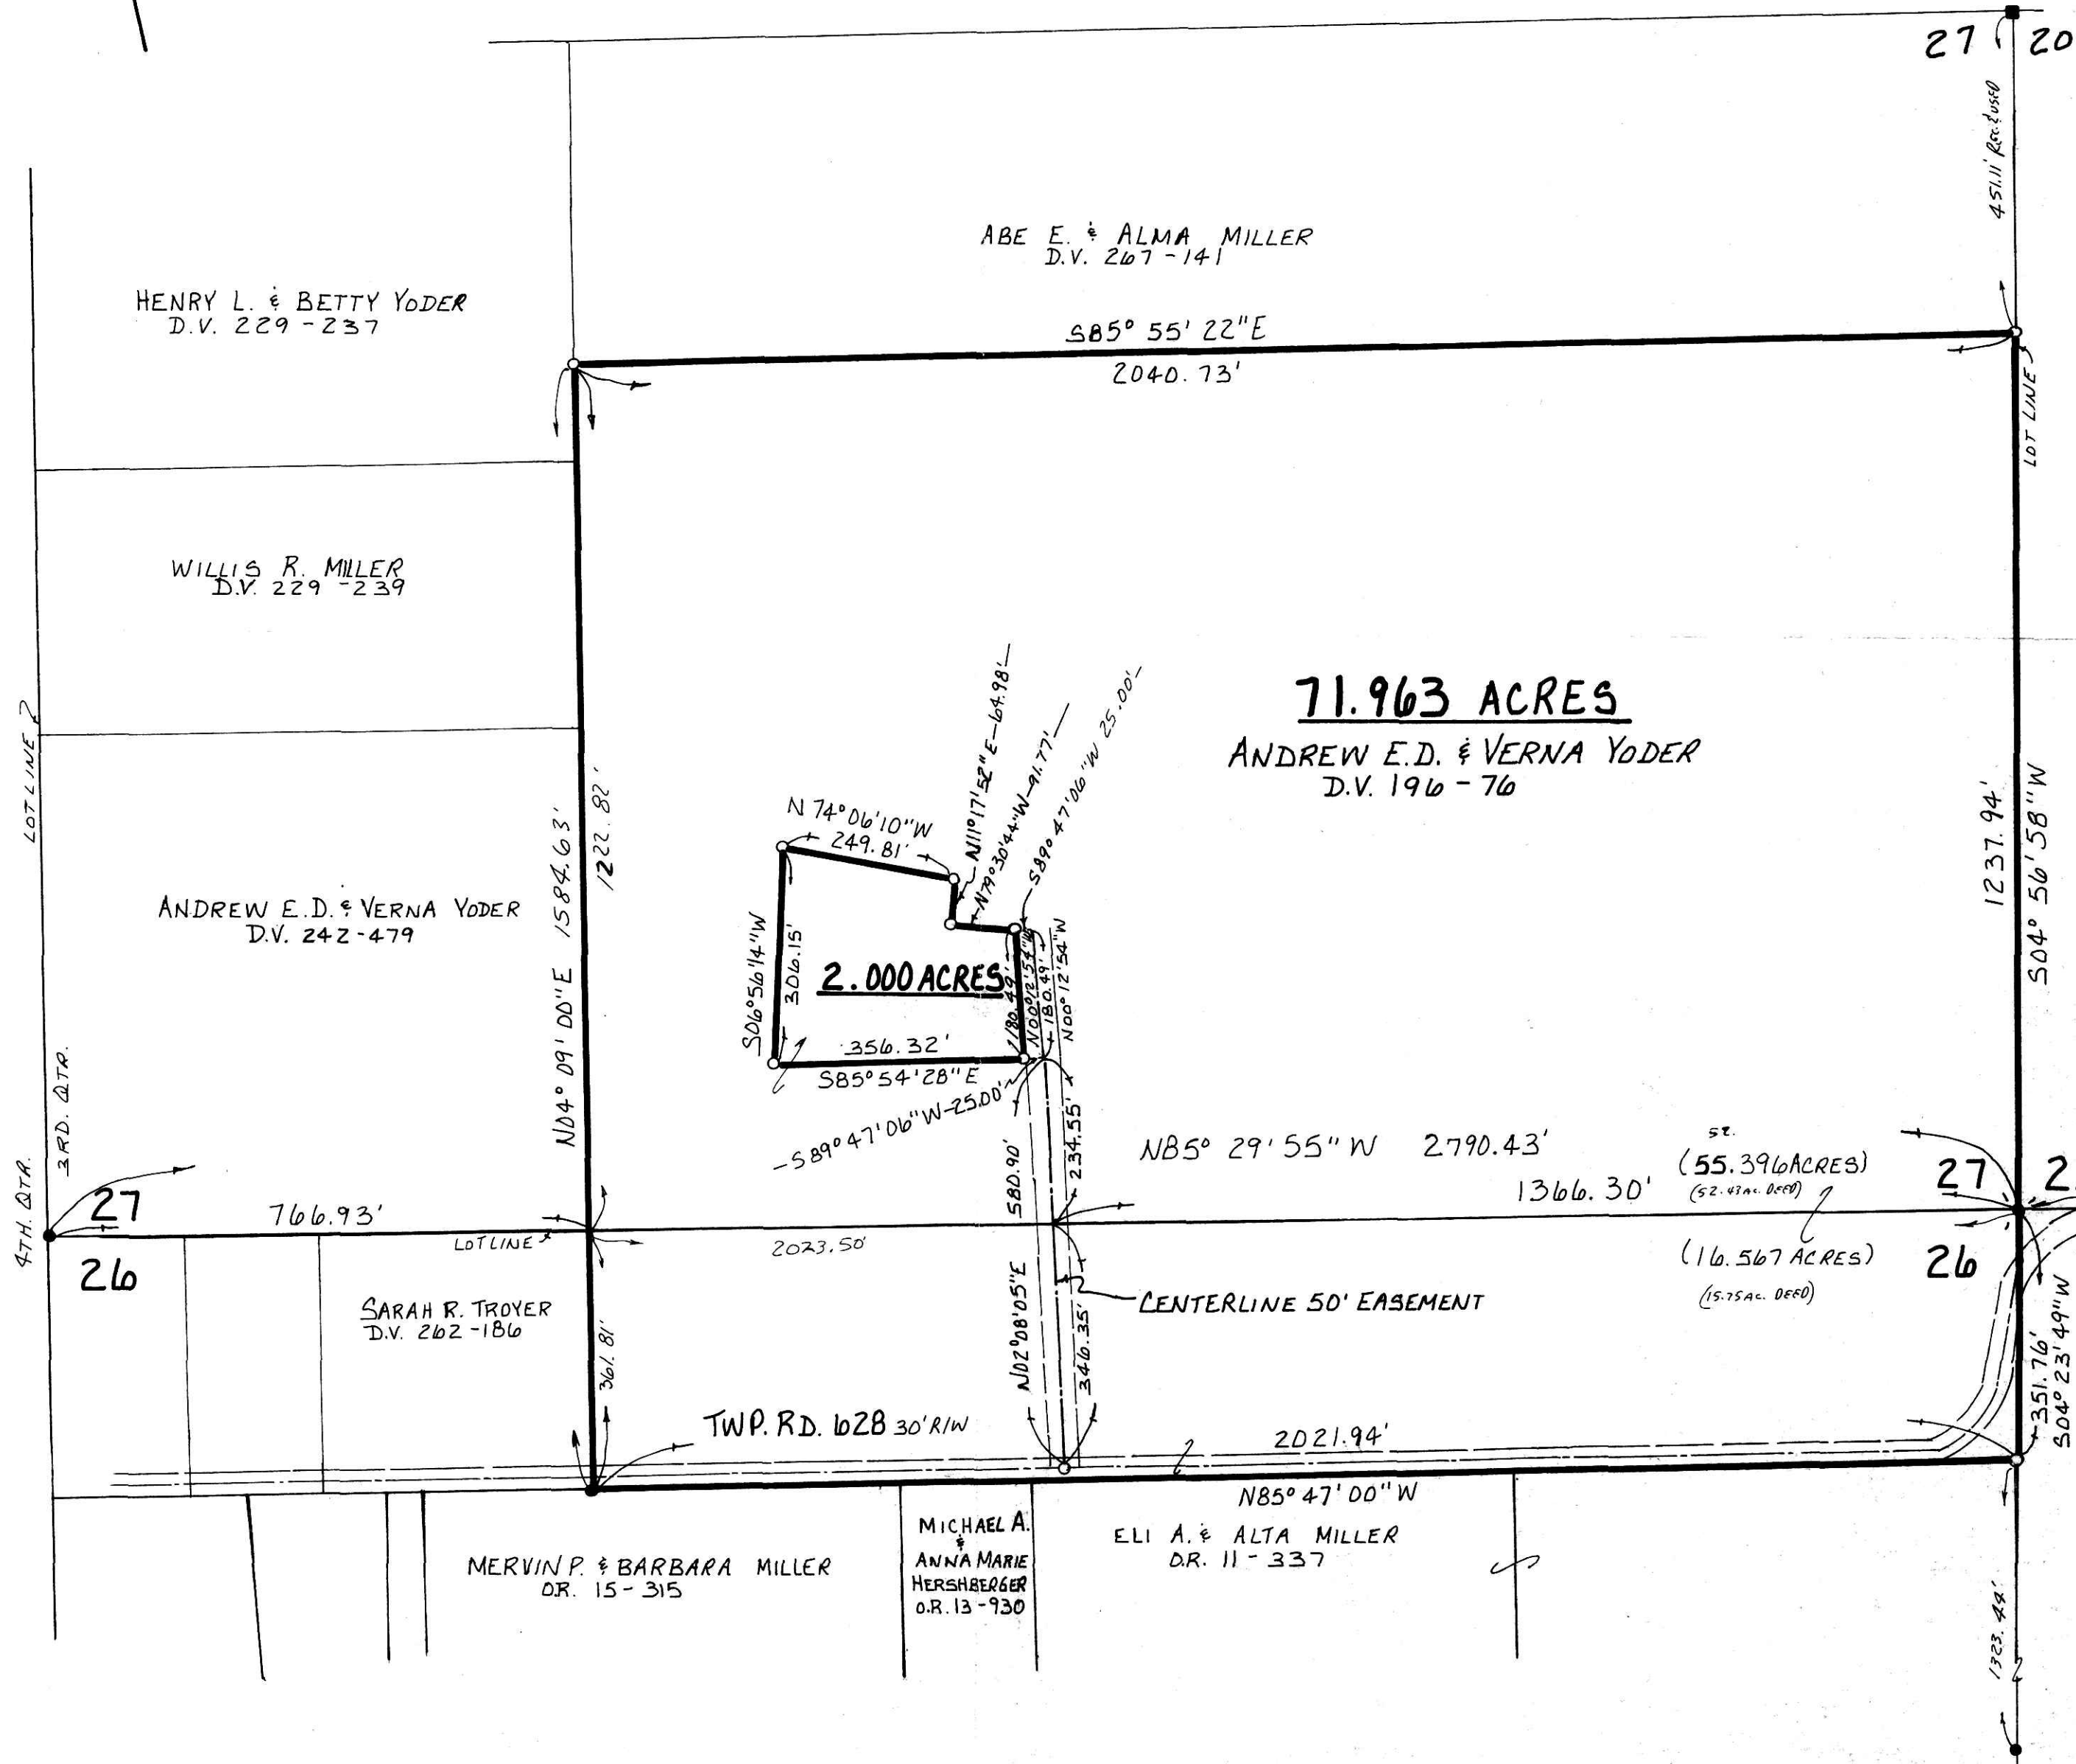

CRAWFORD PD. IN
 CONC. BUILDING

PLAT APPROVED
6/25/99