


WALNUT CREEK TOWNSHIP  
 3RD. QTR. LOT 6  
 T-9N; R-5W  
 HOLMES COUNTY, OHIO  
 (SURVEYED FOR: MOSES M. & CAROL ANN  
 WEAVER)

17 PAGE 156  
 0 50 100 200  
 SCALE 1"=2100'  
 ● IRON PIN FOUND  
 ○ 5/8" RE BAR WITH I.D. CAP SET  
 I.D. CAP MARKED "BAKER 6938"

199900003165  
 Indexed  
 Filed for Record in  
 HOLMES COUNTY, OH  
 SALLY MILLER  
 On 06-30-1999 At 12:01 pm.  
 SMALL PLAT 20.00  
 OR Book 17 Page 156 - 156  
 ORV 34 Page 254  
 199900003165  
 HOLMES CTY TITLE  
 MILLERSBURG,

REFERENCES:  
 DEED VOL. 262 PAGE 623  
 " " 269 " 133  
 O.R. VOL. 4 PAGE 397  
 PLAT VOL. 14 PAGE 836

BEARINGS FROM O.R. VOL. 4 PAGE 397

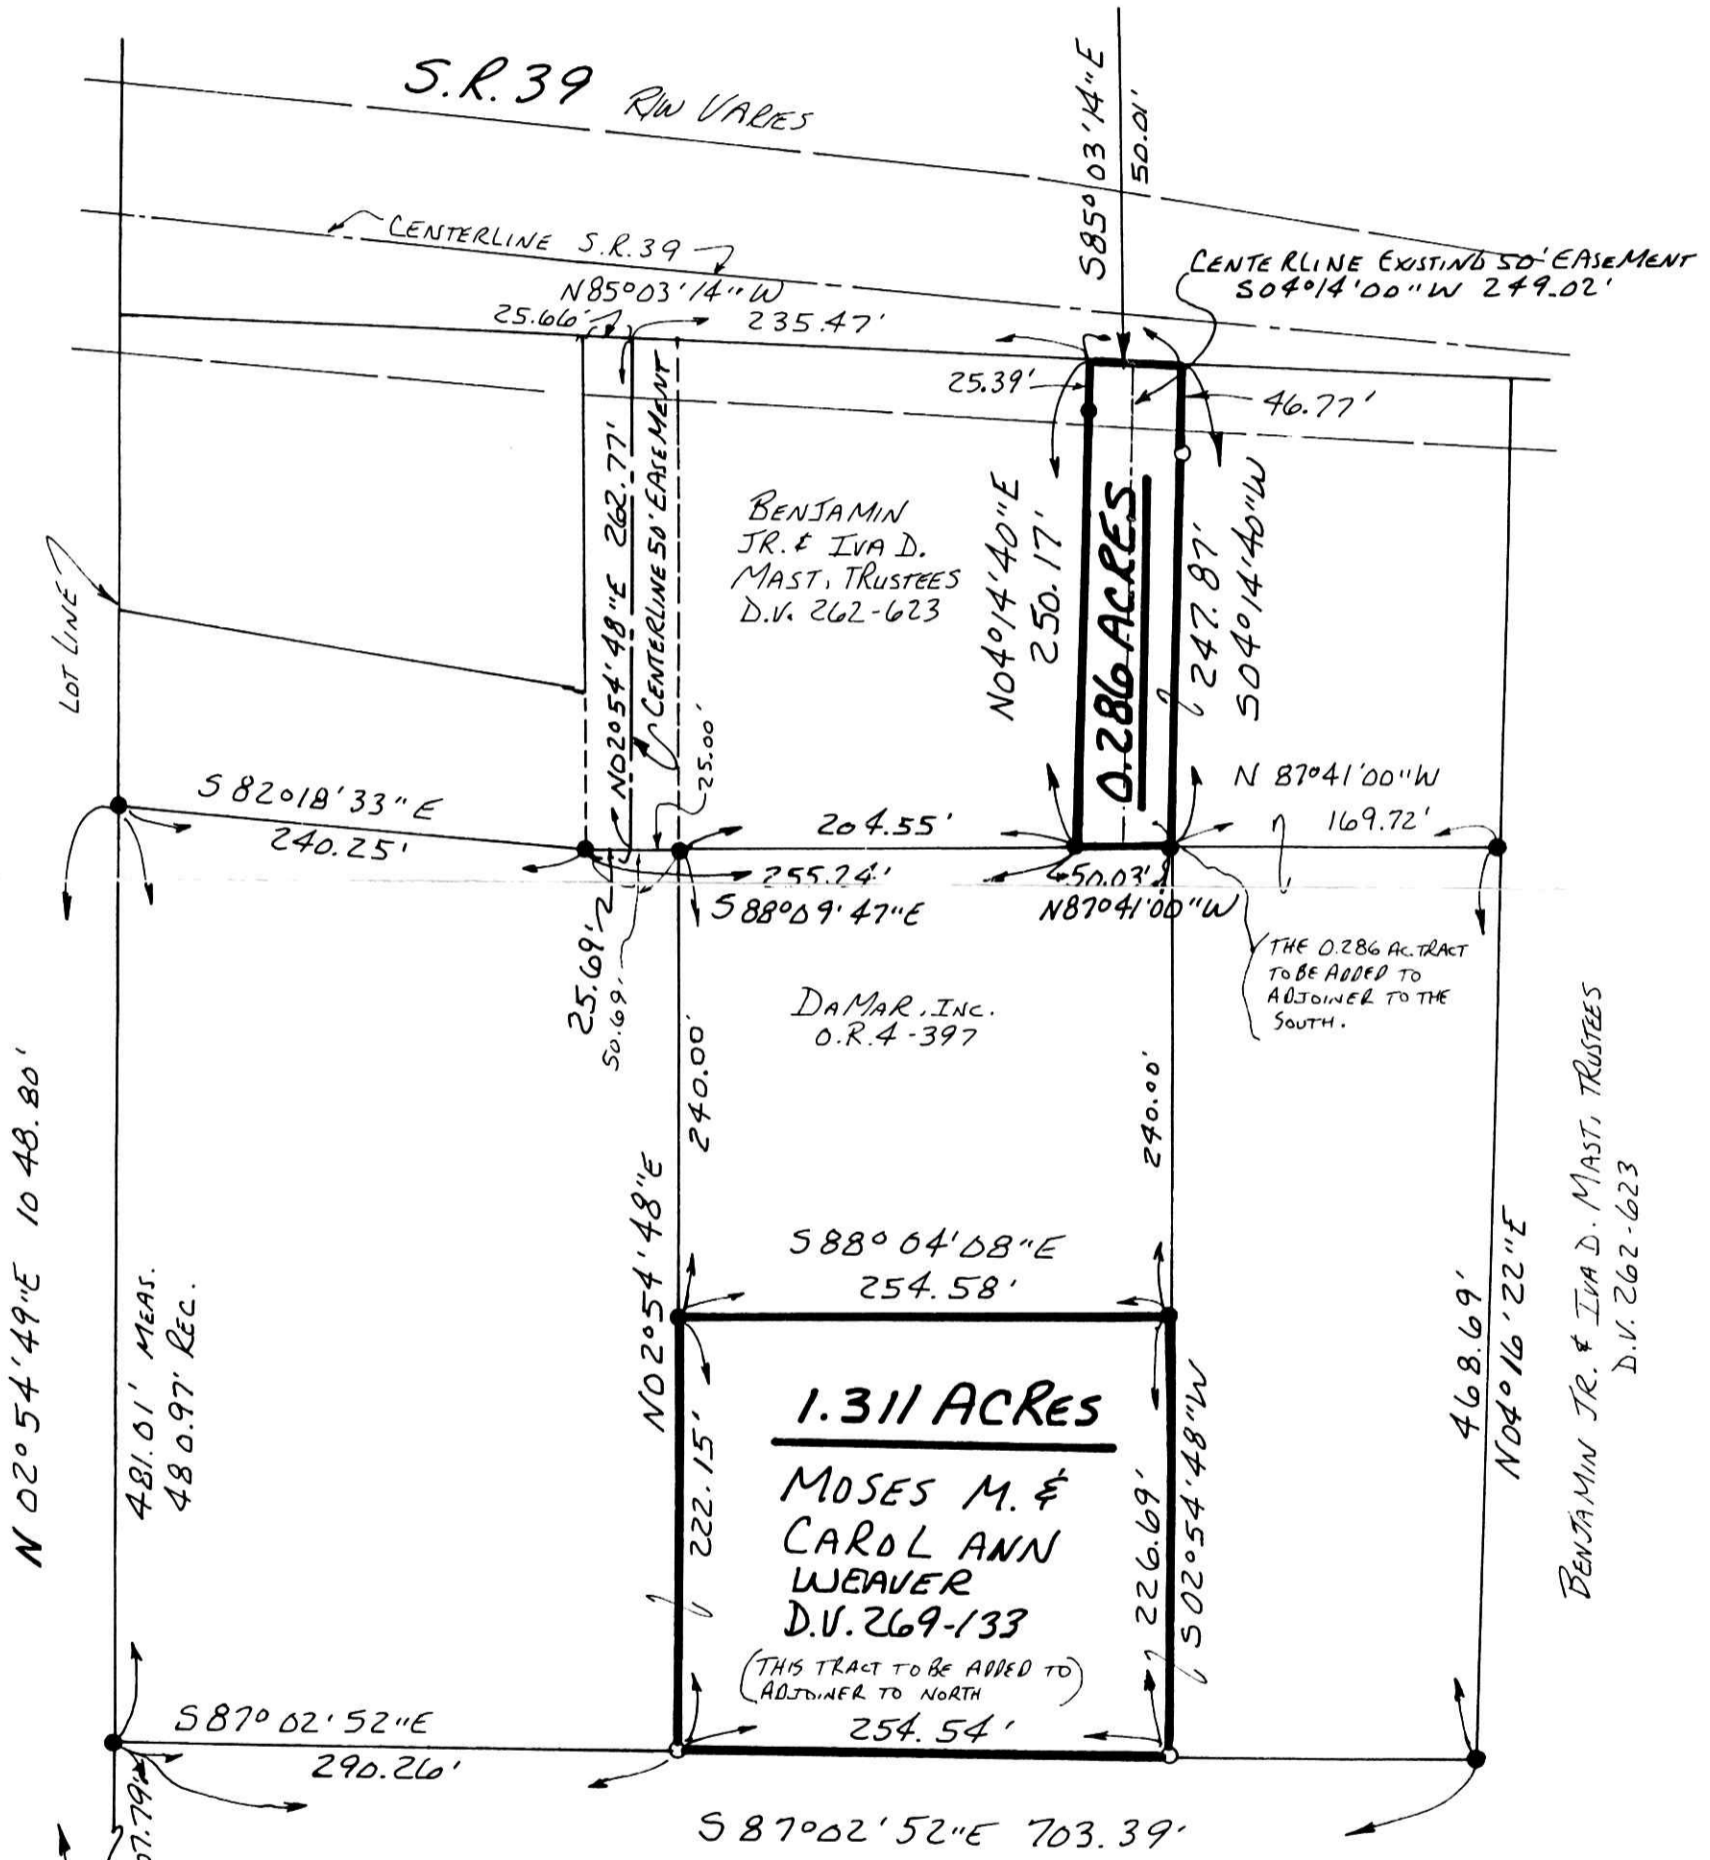

I CERTIFY THIS SURVEY TO BE CORRECT TO THE BEST OF MY KNOWLEDGE.

*Donald C. Baker*  
 DONALD C. BAKER P.S. 6938  
 138 N. CLAY ST.  
 MILLERSBURG, OHIO 44654  
 PH. (330) 674-4788  
 MAY 13, 1999



990189  
 APPROVED FOR TRANSFER ONLY  
 NO SUBDIVISION PLAT REQUIRED  
 (O.R.C. 711.001 & 711.131)  
 Lot(s) not for building unless  
 approved by Board of Health.  
 HOLMES CO. PLANNING COMM.

By AO Date 6/29/99

PLAT APPROVED

6/30/99

# 35099 - M.L. DAVIS  
 F.C.C. - D.C. BAKER

BERLIN TWP.  
 WALNUT CREEK TWP.