



REFERENCES:

DEED VOL. 186 PAGE 261
" " 186 " 619
" " 279 " 258

BEARINGS FROM PLAT VOL 16
PAGE 655

MECHANIC TOWNSHIP
2ND. QTR. LOT 20
T-8N:R-6W
HOLMES COUNTY, OHIO

(SURVEYED FOR ERVIN MILLER)

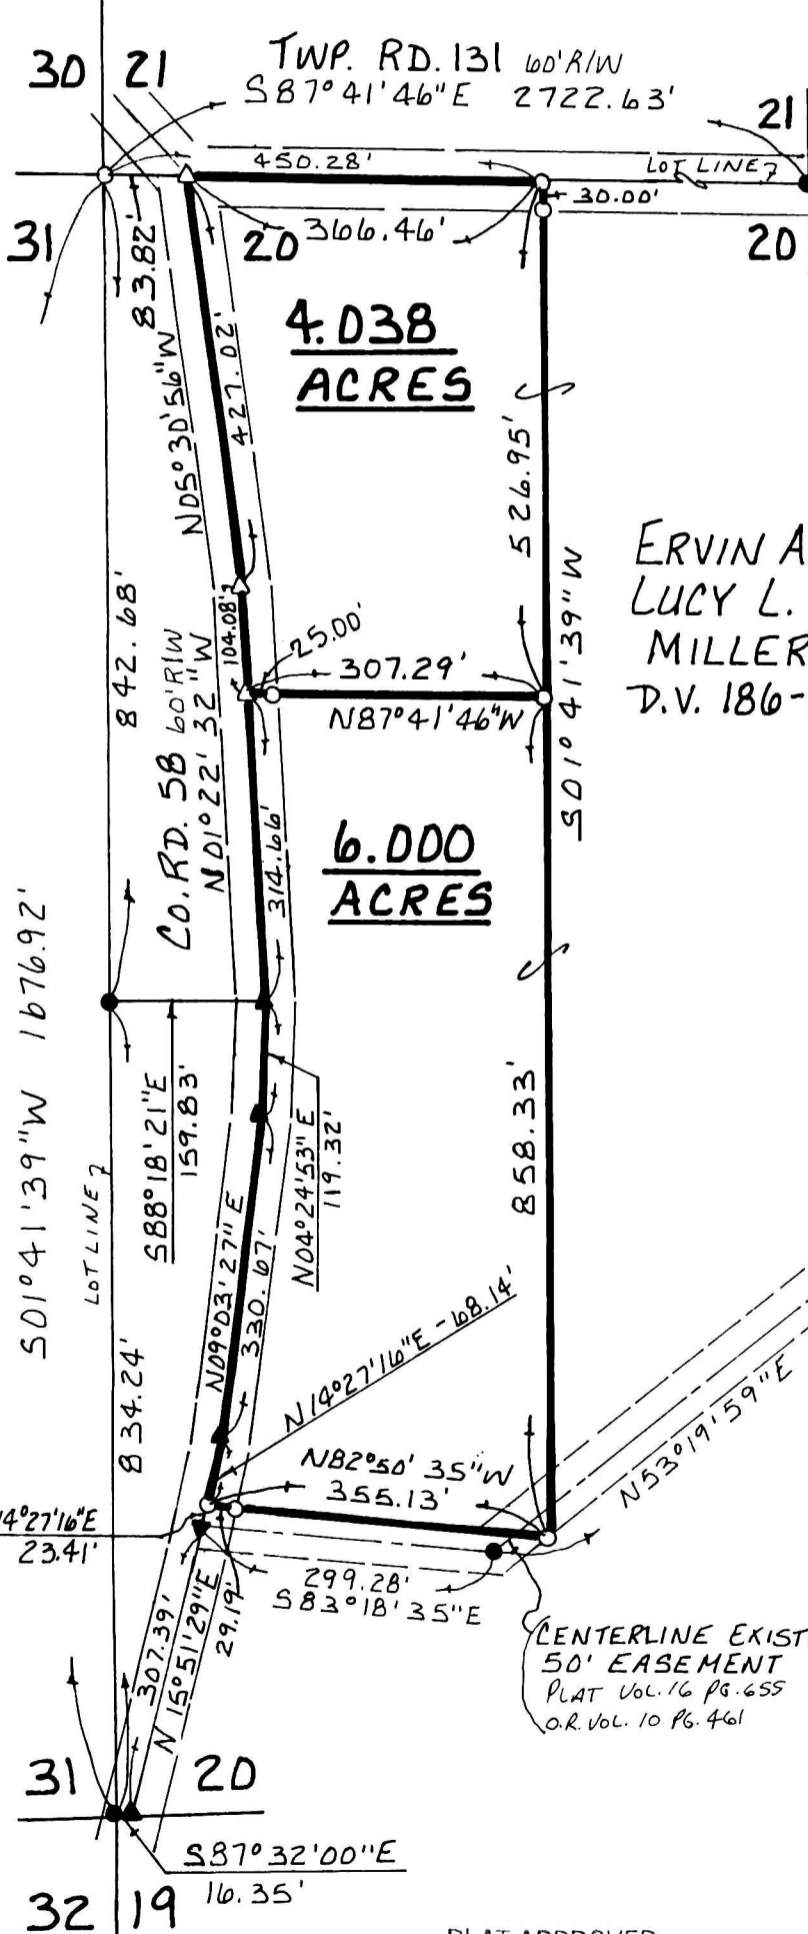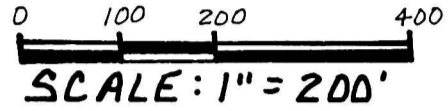

- ▲ R.R. SPIKE FOUND
- IRON PIN FOUND
- △ R.R. SPIKE SET
- 5/8" REBAR WITH I.D. CAPSET
- I.D. CAP MARKED "BAKER 6938"

INDEXED

199900003192
Filed for Record in
HOLMES COUNTY, OH
SALLY MILLER
On 07-01-1999 At 10:33 am.
SMALL PLAT 20.00
OR Book 17 Page 159 - 159
Deed - OR Vol 34 pg 335

ERVIN A. &
LUCY L.
MILLER
D.V. 186-261

199900003192
ROBERT RINFRET ATTY
MILLERSBURG,



I CERTIFY THIS SURVEY TO BE CORRECT
TO THE BEST OF MY KNOWLEDGE.

Donald C. Baker
DONALD C. BAKER P.S. 6938
138 N. CLAY ST.
MILLERSBURG, OHIO 44654
PH: (330) 674-4788

MAY 11, 1999 # 25599-FJM
F.C.C.F.D. BAKER

PLAT APPROVED

6/30/99 B