


REFERENCES:

DEED VOL. 200 PAGE 383  
 " " 243 " 563

BEARINGS FROM PLAT VOL.  
 16 PAGE 713


**PAINT TOWNSHIP  
 3RD. QTR. LOT 6  
 T-10N; R-5W  
 HOLMES COUNTY, OHIO**

(SURVEYED FOR CHRISTIAN SCHLABACH)

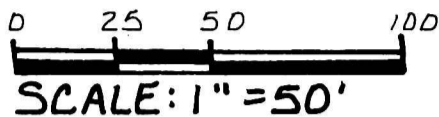

- STONE FOUND
- 5/8" REBAR WITH I.D. CAPSET  
 I.D. CAP MARKED "BAKER 6938"

199900003263  
 Filed for Record in  
 HOLMES COUNTY, OH  
 SALLY MILLER  
 On 07-06-1999 At 04:13 pm.  
 SMALL PLAT 20.00  
 OR Book 17 Page 162 - 162  
 OR vol 34 pg 551

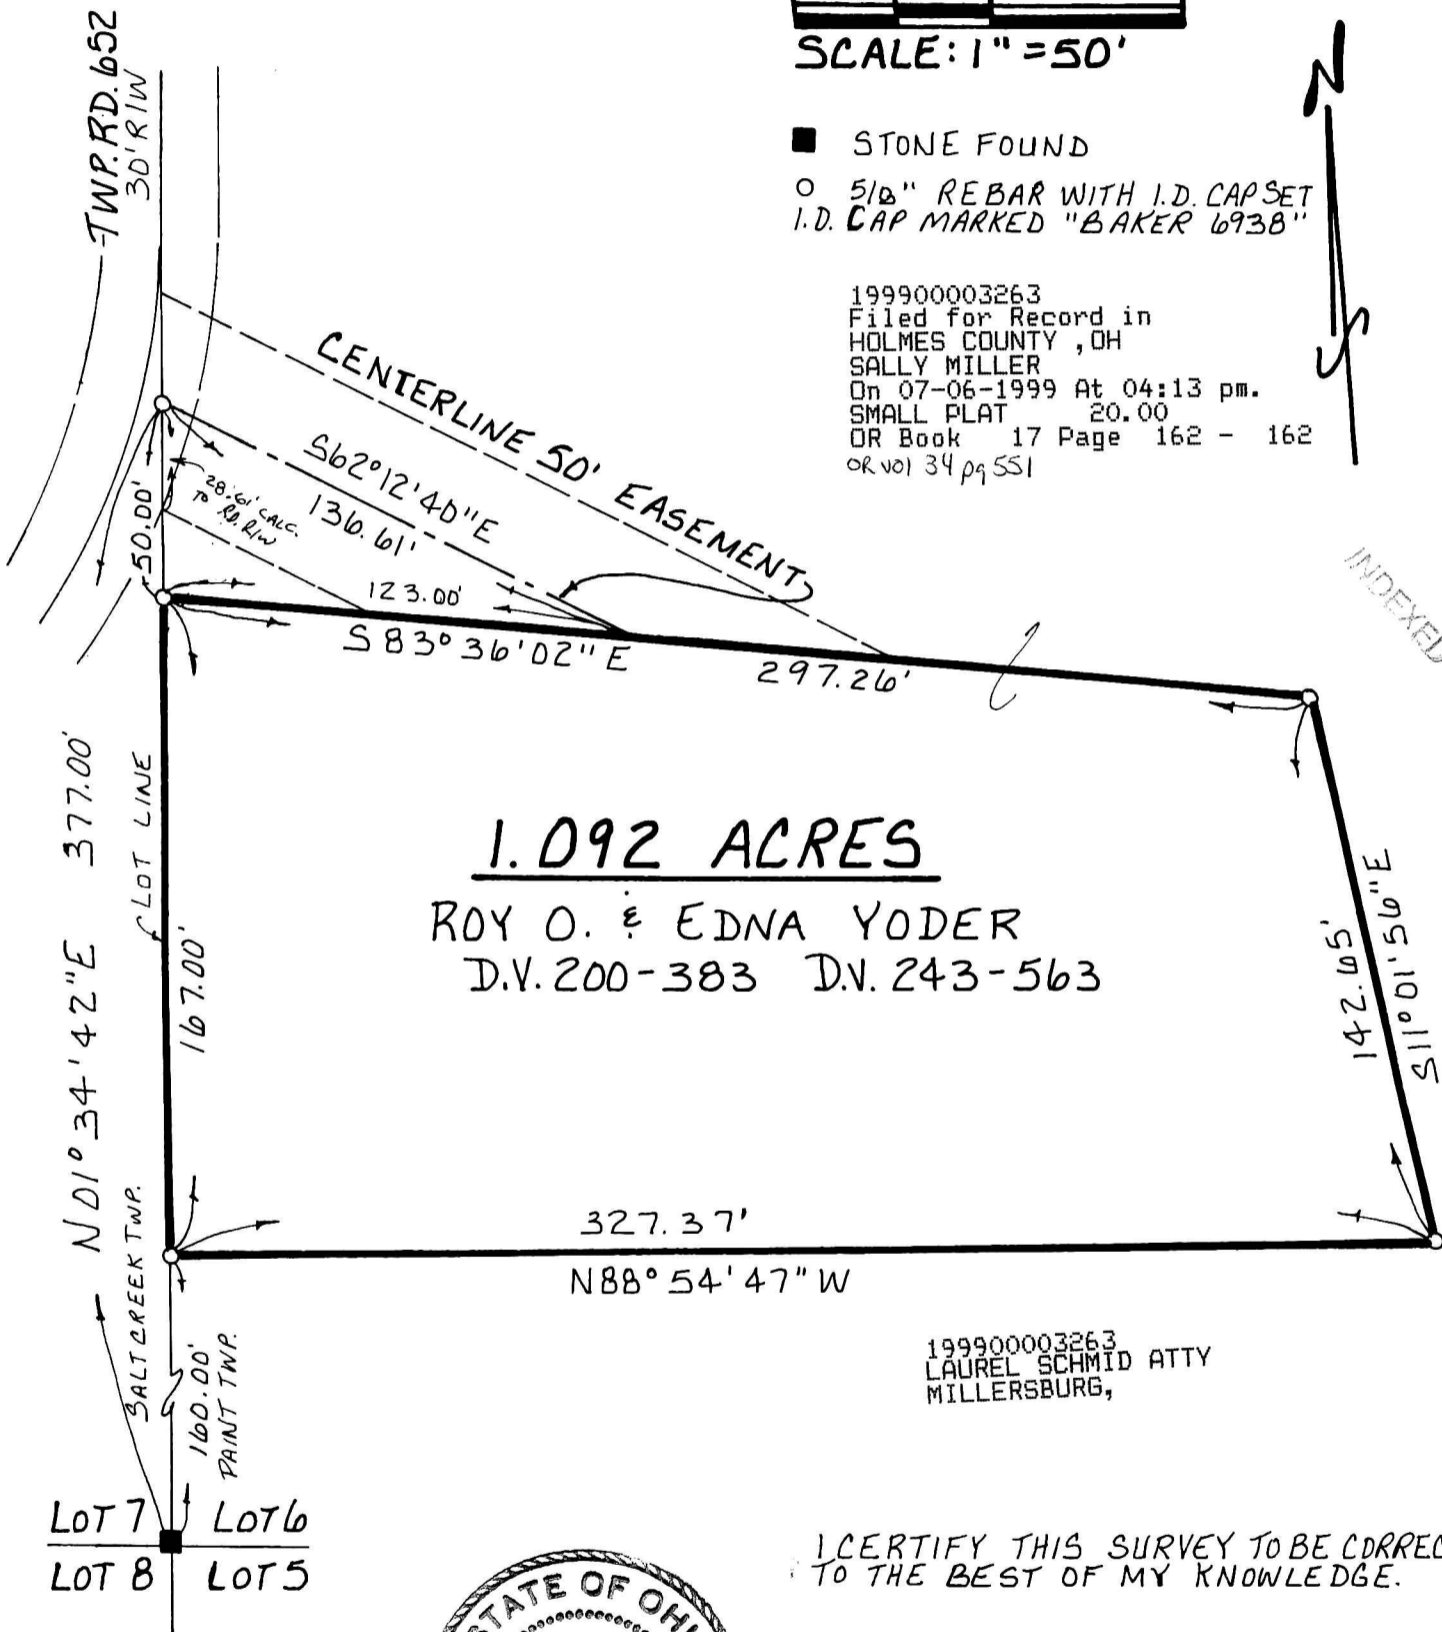

**1.092 ACRES**  
 ROY O. & EDNA YODER  
 D.V. 200-383 D.V. 243-563

199900003263  
 LAUREL SCHMID ATTY  
 MILLERSBURG,

I CERTIFY THIS SURVEY TO BE CORRECT  
 TO THE BEST OF MY KNOWLEDGE.



*Donald C Baker*  
**DONALD C. BAKER P.S. 6938**  
 138 N. CLAY ST.  
 MILLERSBURG, OHIO 44654  
 PH: (330) 674-4788  
 MAY 25, 1999  
 #26299-FJM  
 F.C.C.-D.C. BAKER