


PAIN TOWNSHIP
N.E. QTR. SECTION 3
T-14 N; R-11 W
HOLMES COUNTY, OHIO

REFERENCES:

DEED VOL. 172 PAGE 504
" " 207 " 510
" " 151 " 587
" " 263 " 619

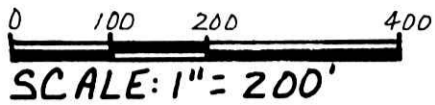



- IRON PIN FOUND
- ▲ R.R. SPIKE FOUND
- 5/8" REBAR WITH I.D. CAP SET I.D. CAP MARKED "BAKER 6938"

SURVEYED FOR DR. WALTER KASSERMAN

INDEXED

199900003293
Filed for Record in
HOLMES COUNTY, OH
SALLY MILLER
On 07-08-1999 At 11:29 am.
SMALL PLAT 20.00
OR Book 17 Page 163 - 163
OR vol 34 pg 669

199900003293
RICHARD E DAVIS ATTY
CANTON, OH

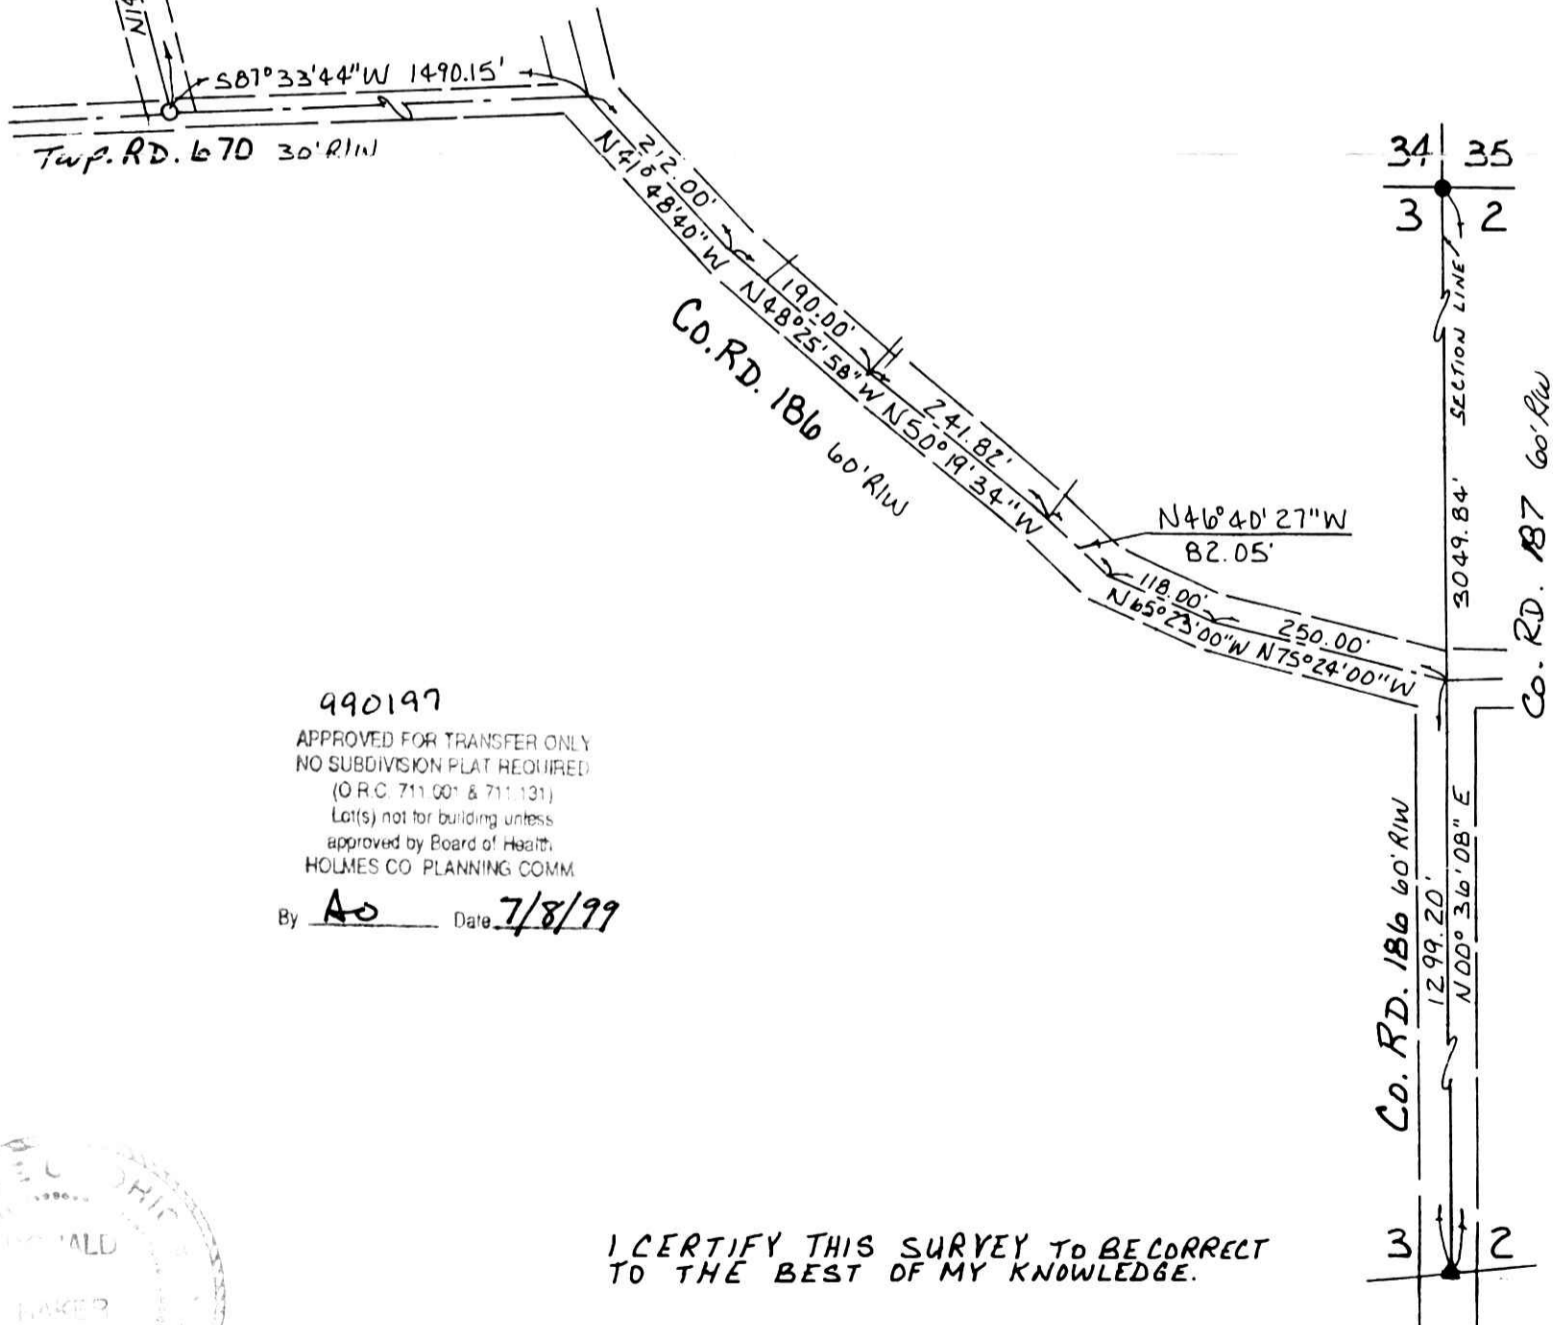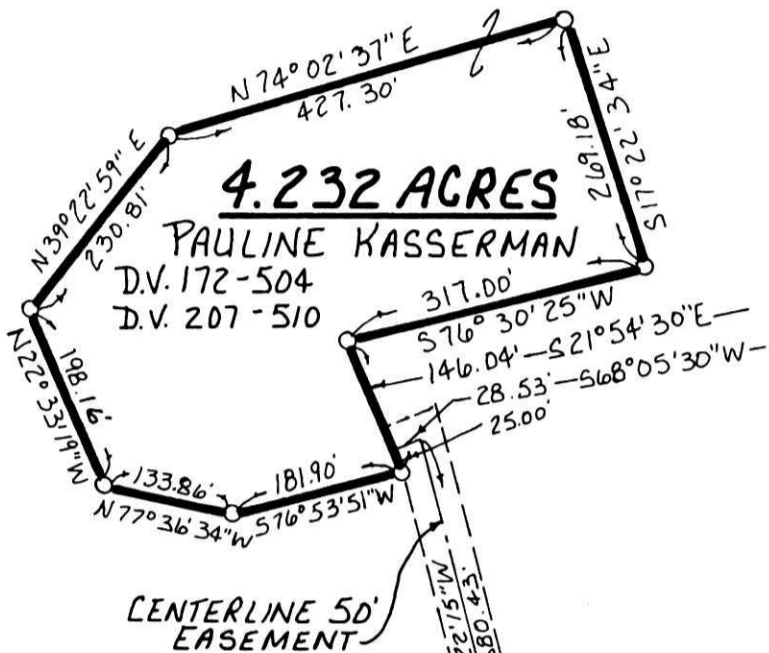

990197
APPROVED FOR TRANSFER ONLY
NO SUBDIVISION PLAT REQUIRED
(O.R.C. 711.00 & 711.131)
Lot(s) not for building unless
approved by Board of Health
HOLMES CO. PLANNING COMM.
By AO Date 7/8/99



I CERTIFY THIS SURVEY TO BE CORRECT
TO THE BEST OF MY KNOWLEDGE.

Donald C. Baker
DONALD C. BAKER P.S. 6938

138 N. CLAY ST.
MILLERSBURG, OHIO 44654
PH: (330) 674-4788

AUGUST 19, 1998

PLAT APPROVED

7/8/99

57098 - FJM
F.C.C. - F.D. BAKER