

INDEXED

199900003433
 Filed for Record in
 HOLMES COUNTY, OH
 SALLY MILLER
 On 07-15-1999 At 10:37 am.
 SMALL PLAT 20.00
 OR Book 17 Page 177 - 177
 or vol 35 pgs 140+141

199900003433
 SAMUEL STEIMEL ATTY
 MILLERSBURG,


ALBERT N. & MARY
 SCHROCK
 D.V. 176-683

1.929 ACRES
 TOBIAS M. & AMANDA &
 SARAH YODER
 D.V. 182-363

0.899
 ACRES

ELI E. & MATTIE
 MILLER
 D.V. 133-361

JOHN OREN JR. &
 CLARIE E. MILLER
 D.V. 234-365

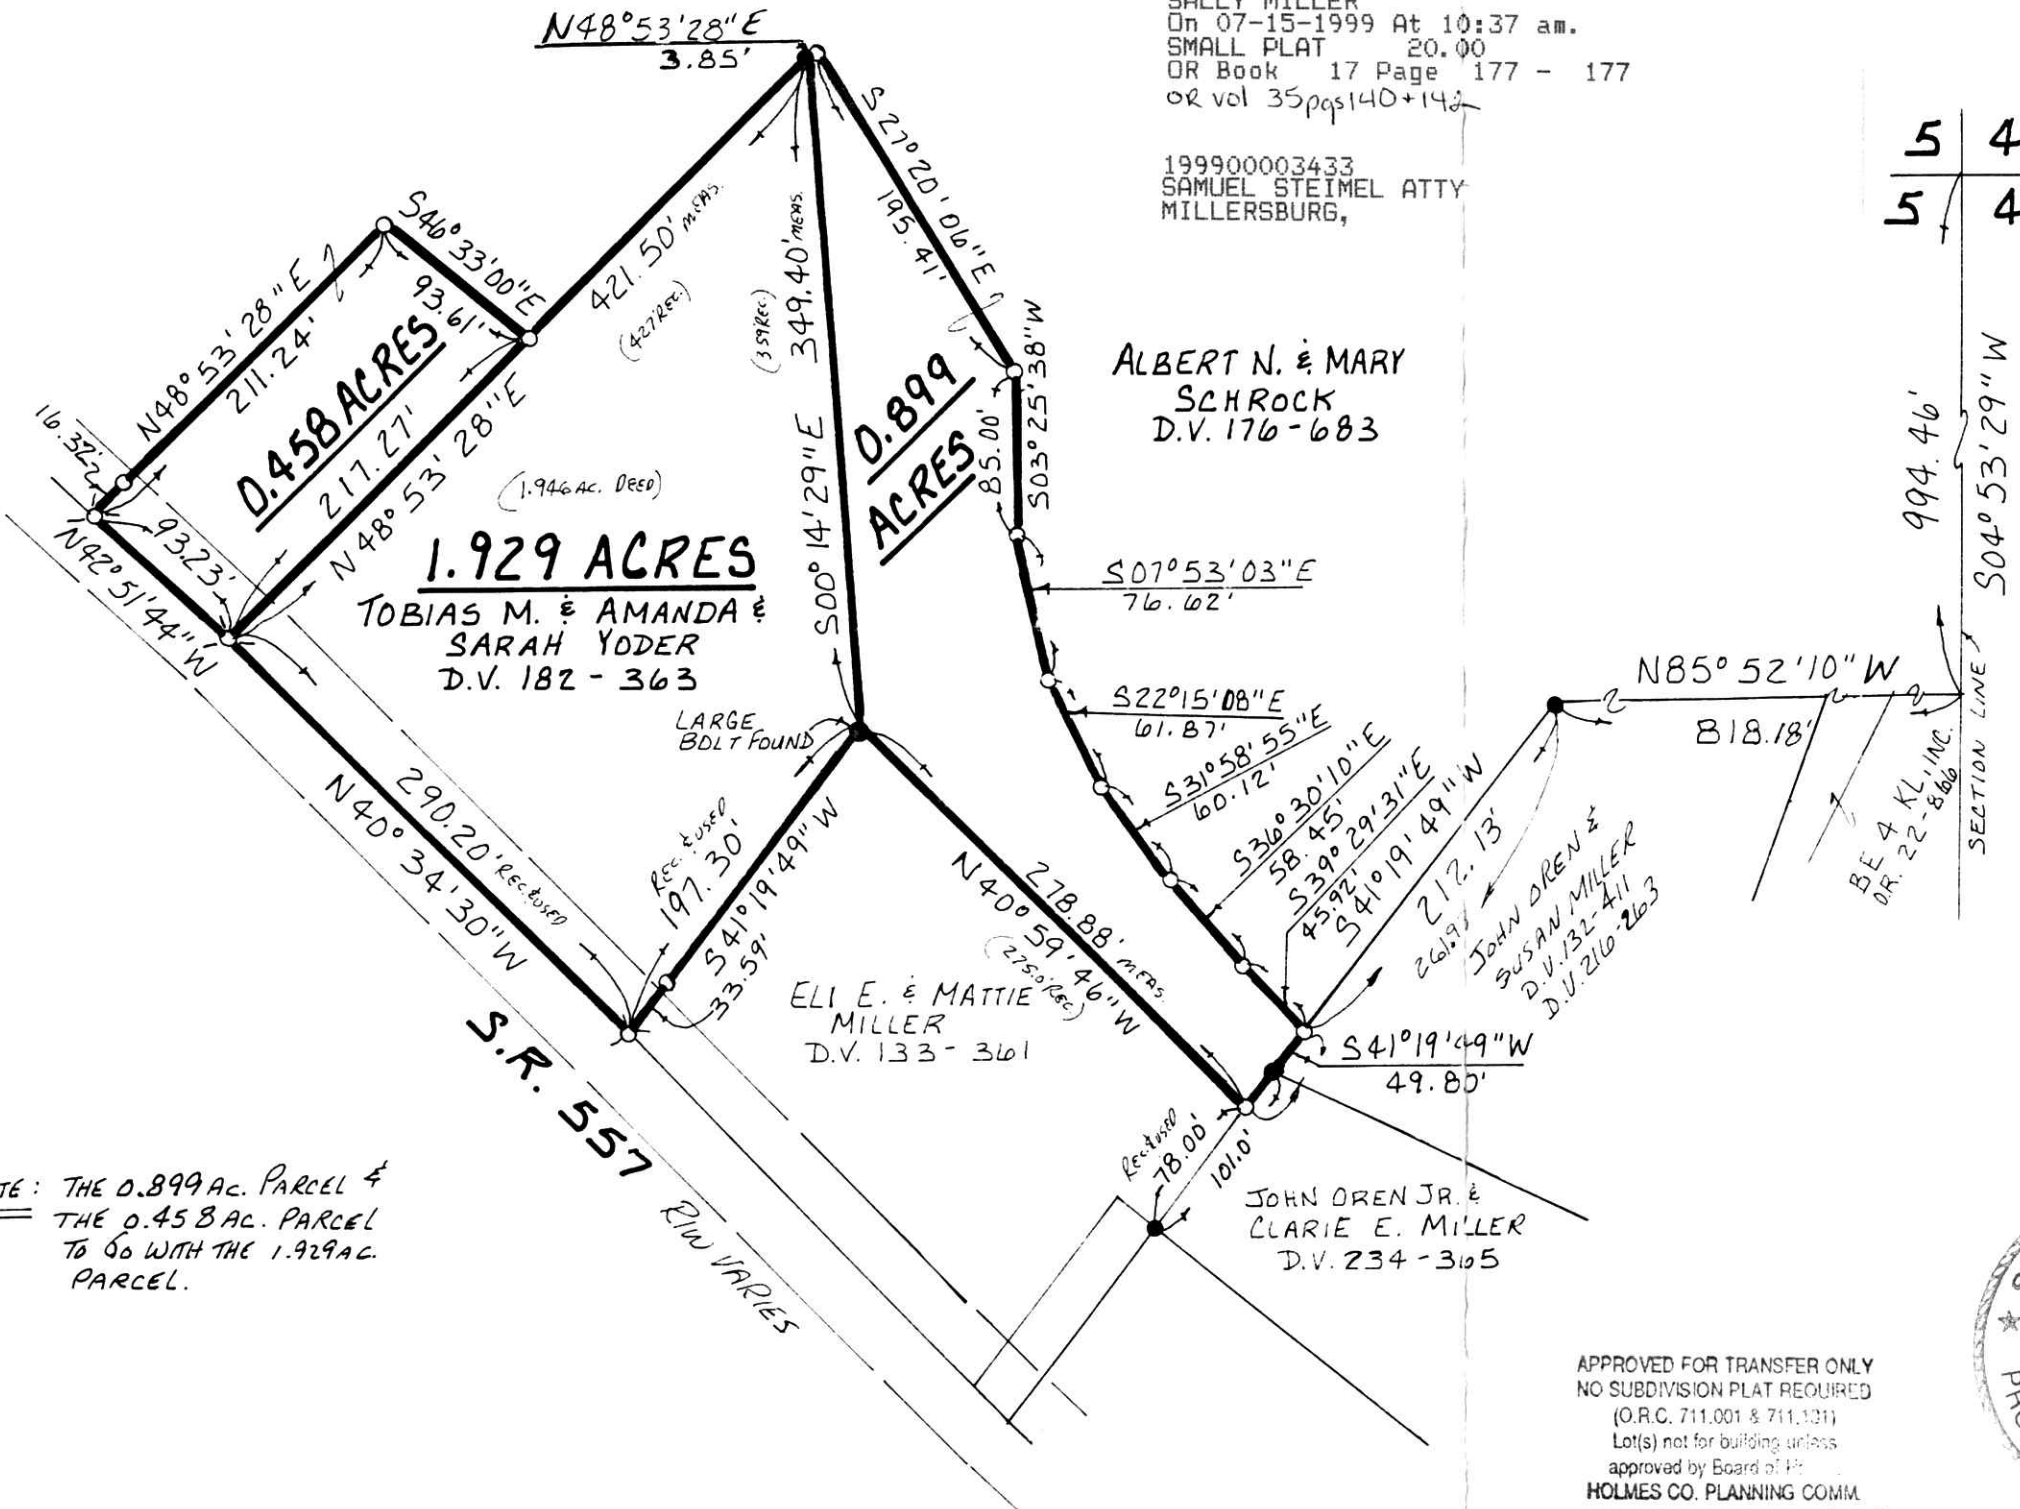

5 4
 5 4

994.46'
 SECTION LINE
 S04°53'29\"W

VILLAGE OF CHARM
 CLARK TOWNSHIP
 S.E. QTR. SECTION 5
 T-8N; R-5W
 HOLMES COUNTY, OHIO

(SURVEYED FOR CHRIS SCHLABACH)

0 50 100 200
 SCALE: 1" = 100'

- IRON PIN FOUND
- P.K. NAIL WITH SHINER SET
- 5/8" REBAR WITH I.D. CAP SET
- I.D. CAP MARKED "BAKER 6938"

REFERENCES:

DEED VOL. 182	PAGE 363
" "	176 " 683
" "	133 " 361
" "	234 " 365

PLAT VOL. 11 PAGE 137
 " " 5 " 141

BEARINGS FROM DEED VOL. 186 PAGE 763

NOTE: THE 0.899 AC. PARCEL &
 THE 0.458 AC. PARCEL
 TO GO WITH THE 1.929 AC.
 PARCEL.

APPROVED FOR TRANSFER ONLY
 NO SUBDIVISION PLAT REQUIRED
 (O.R.C. 711.001 & 711.121)
 Lot(s) not for building unless
 approved by Board of Health
 HOLMES CO. PLANNING COMM.

By AO Date 7/13/99



PLAT APPROVED

7/14/99

I CERTIFY THIS SURVEY TO BE CORRECT
 TO THE BEST OF MY KNOWLEDGE.

Donald C. Baker
 DONALD C. BAKER P.S. 6938
 138 N. CLAY ST.
 MILLERSBURG, OHIO 44654
 PH: (330) 674-4788

MARCH 12, 1999

#7899-FJM
 F.C.C.-J.D. DARR