
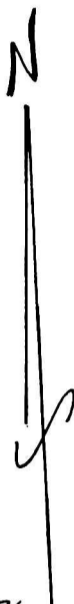


MECHANIC TOWNSHIP S.W. QTR. SECTION 1 T-8N; R-6W HOLMES COUNTY, OHIO

(SURVEYED FOR WAYNE & SUSAN MILLER)

NOTE: 1.388 ACRE PARCEL
TO BE ADDED TO
NORMAN & KATIE MILLER
PROPERTY.

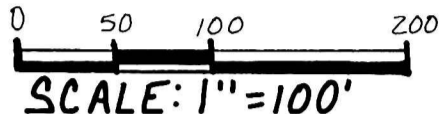

- IRON PIN FOUND
- 5/8" REBAR WITH I.D. CAP SET
- I.D. CAP MARKED "BAKER 6938"

REFERENCES:

DEED VOL. 204 PAGE 662
 " " 211 " 319
 " " 247 " 688 & 690
 OFFICIAL RECORD VOL. 27 PAGE 304


990211
 APPROVED FOR TRANSFER ONLY
 NO SUBDIVISION PLAT REQUIRED
 (O.R.C. 711.001 & 711.131)
 Lot(s) not for building unless
 approved by Board of Health,
 HOLMES CO. PLANNING COMM.

By AB Date 7/20/99

BEARINGS FROM PLAT VOL. 14 PG. 871

199900003540
 Filed for Record in
 HOLMES COUNTY, OH
 SALLY MILLER
 On 07-21-1999 At 01:33 pm.
 SMALL PLAT 20.00
 OR Book 17 Page 185 - 185
 or Vol. 35-471

INDEXED

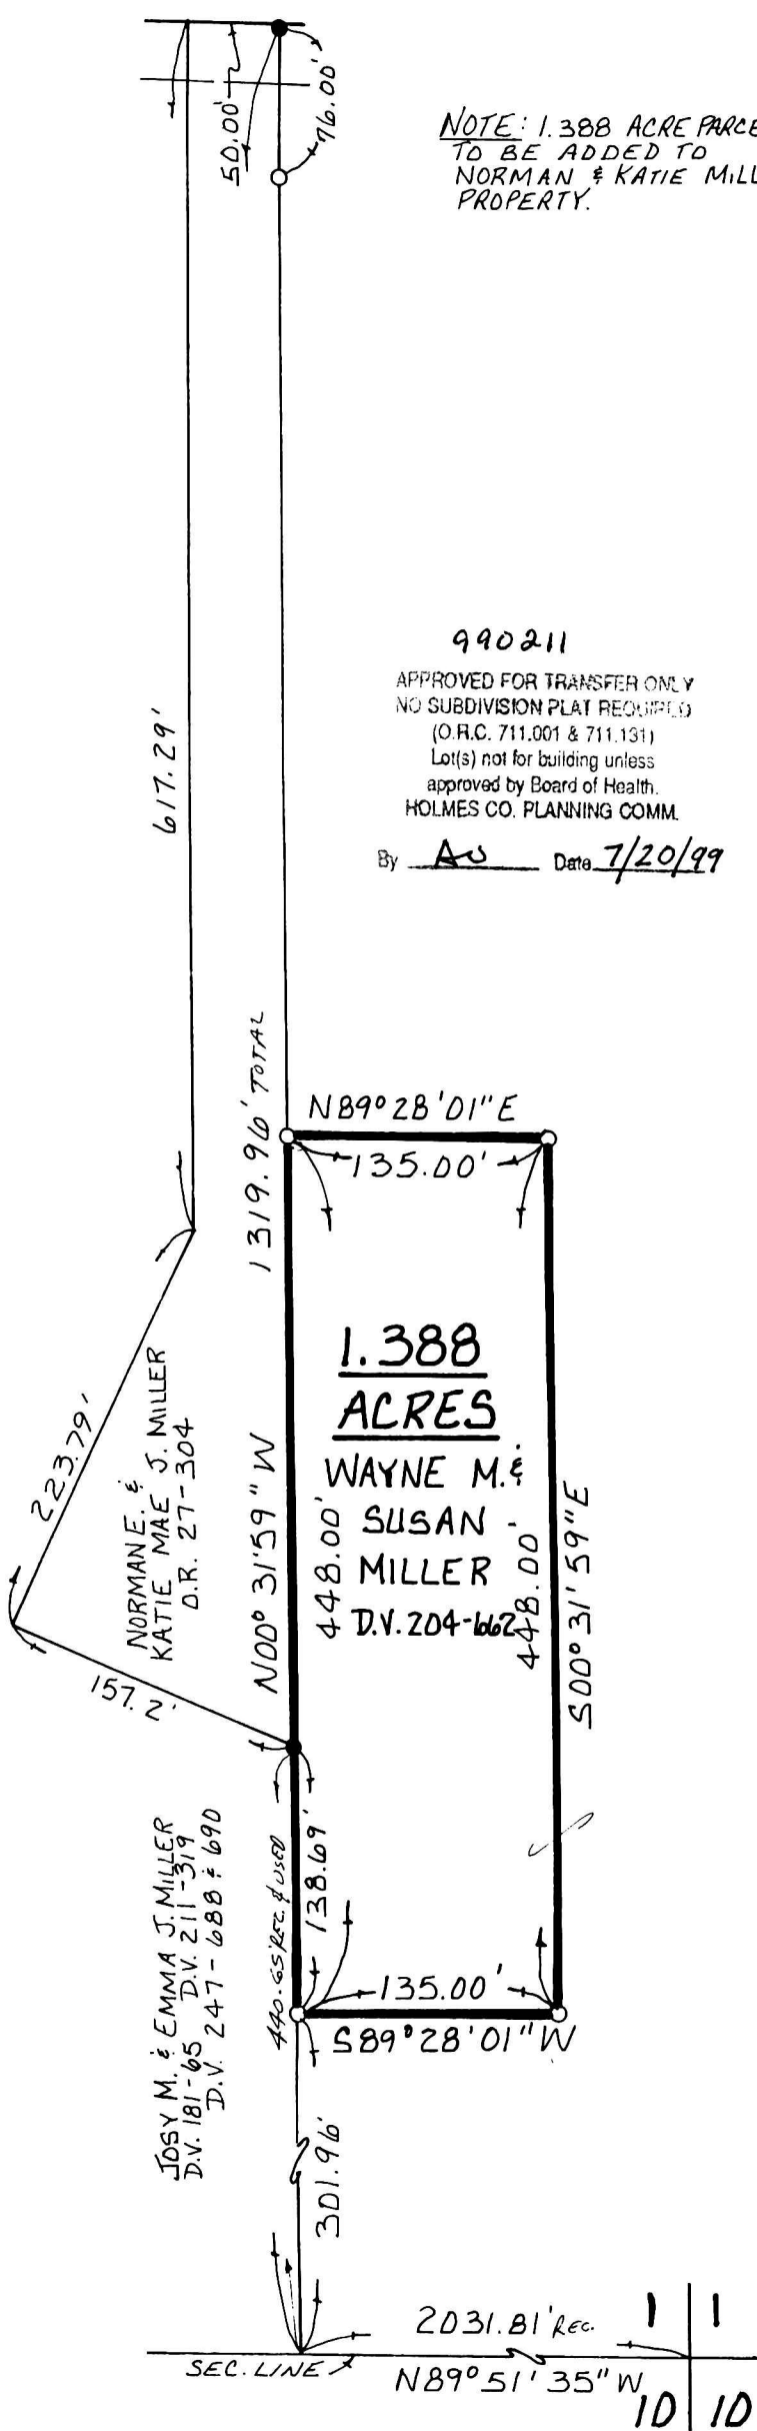

199900003540
 THOMAS D GINDLESBERGER ATTY
 MILLERSBURG, OH 44654

I CERTIFY THIS SURVEY TO BE CORRECT TO THE BEST OF MY KNOWLEDGE.

Donald C. Baker
 DONALD C. BAKER P.S. 6938

138 N. CLAY ST.
 MILLERSBURG, OHIO 44654
 PH: (330) 674-4788

APRIL 28, 1999

23299- FSM

F.C.C. - D.C. BAKER

PLAT APPROVED

7/20/99.B.