


MECHANIC TOWNSHIP
N. E. QTR. SECTION 20
T-8N; R-7W
HOLMES COUNTY, OHIO

(SURVEYED FOR ROGER BORING)
(HOLMES COUNTY FIRE DISTRICT NO.1)

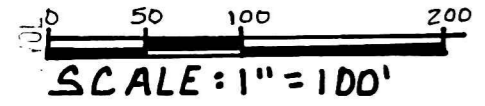

- CONCRETE MONUMENT FOUND
- IRON PIN FOUND
- 5/8" REBAR WITH I.D. CAP SET
I.D. CAP MARKED "BAKER 6938"



I CERTIFY THIS SURVEY TO BE CORRECT
TO THE BEST OF MY KNOWLEDGE.


Donald C. Baker
DONALD C. BAKER P.S. 6938
DONALD C. BAKER SURVEYING
138 N. CLAY ST.
MILLERSBURG, OHIO 44654
PH: (330) 674-4788

JUNE 28, 1999 #35199-FJM
F.C.C.-D.C. BAKER

990215
APPROVED FOR TRANSFER ONLY
NO SUBDIVISION PLAT REQUIRED
(O.R.C. 711.001 & 711.131)
Lot(s) not for building unless
approved by Board of Health.
HOLMES CO. PLANNING COMM.
By Bo Date 7/23/99

REFERENCES:

DEED VOL.	242	PAGE	859
" "	210	" "	34
" "	143	" "	358
" "	174	" "	386

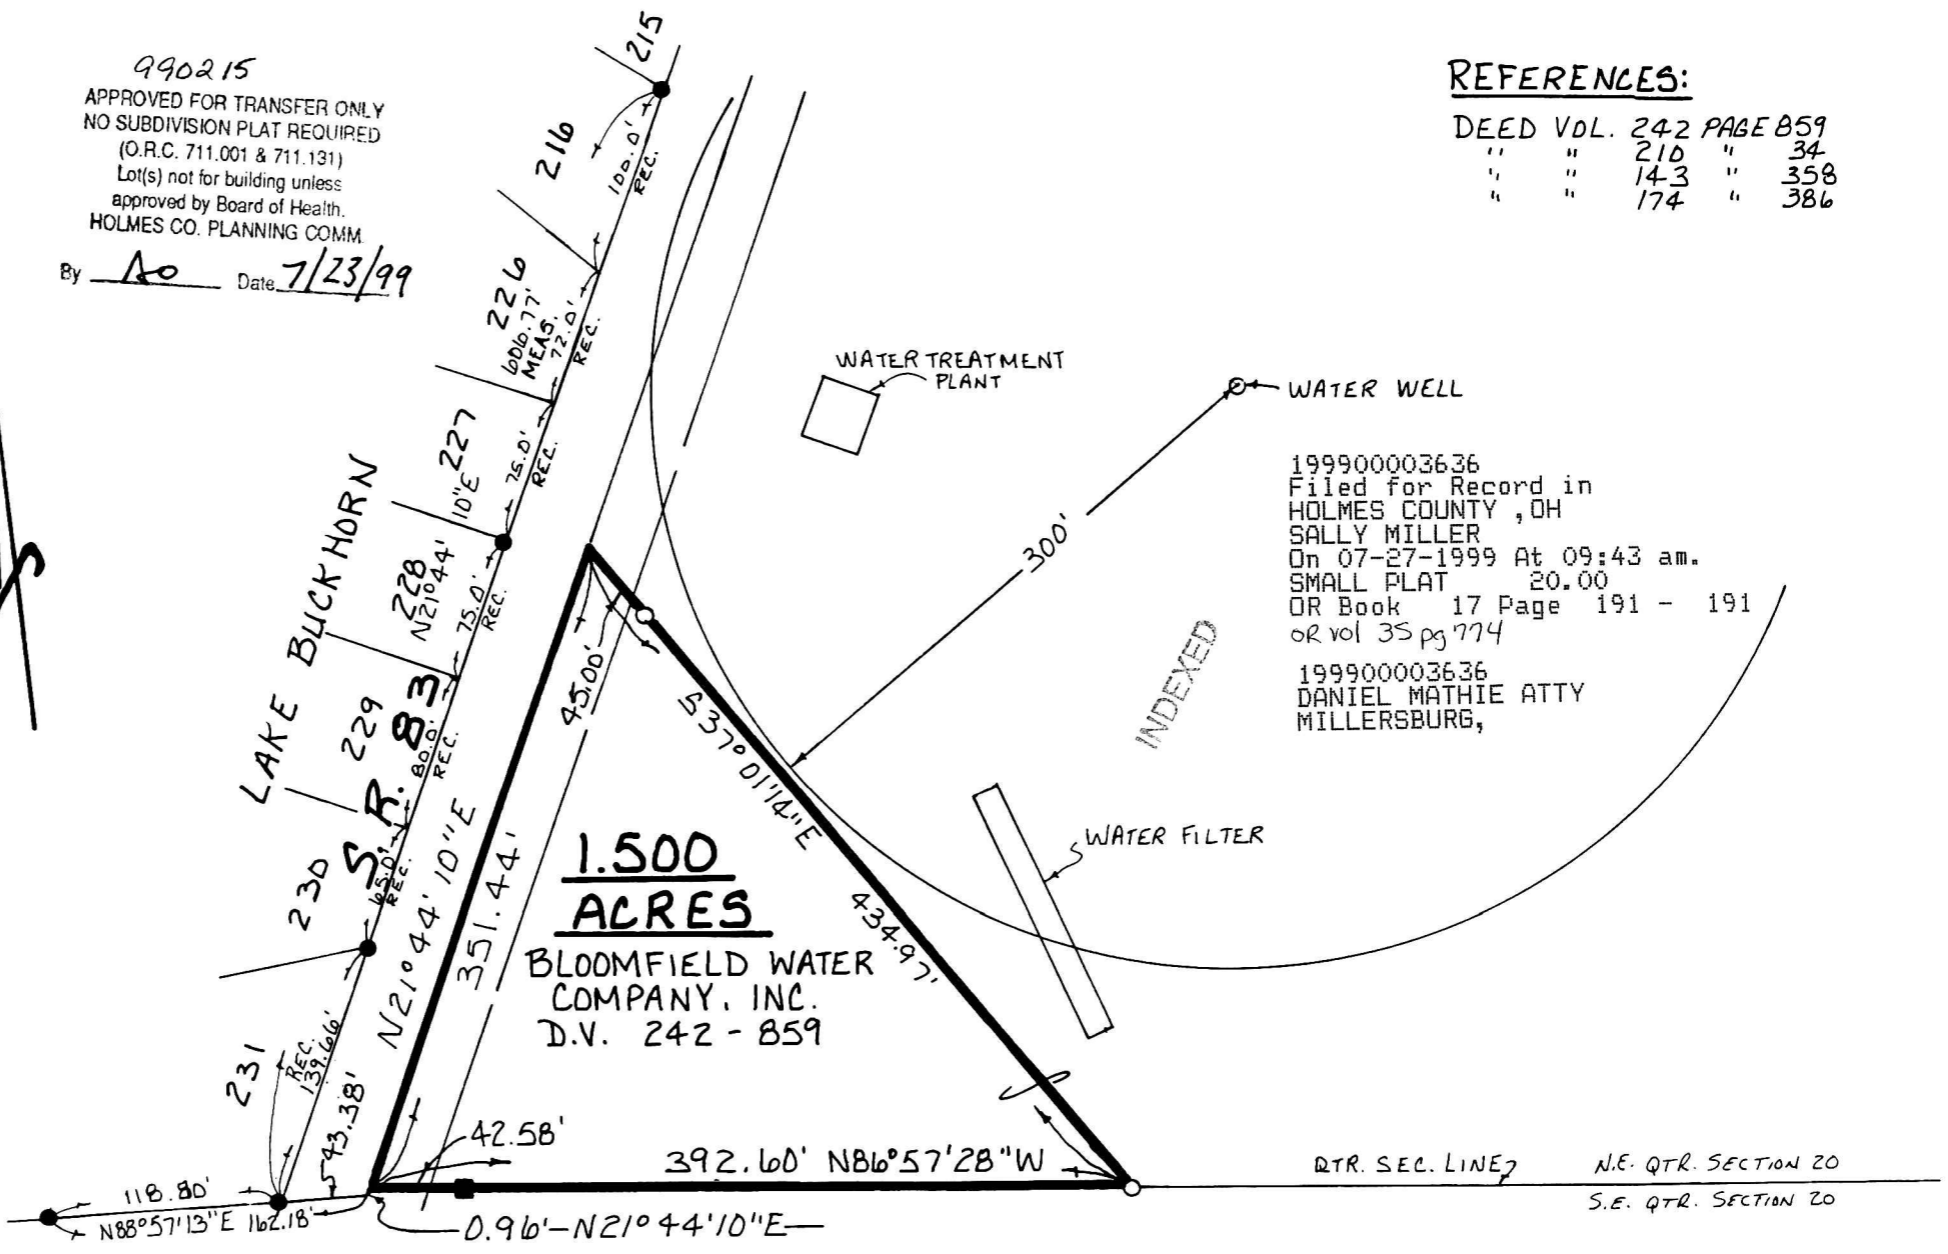

199900003636
Filed for Record in
HOLMES COUNTY, OH
SALLY MILLER
On 07-27-1999 At 09:43 am.
SMALL PLAT 20.00
OR Book 17 Page 191 - 191
or vol 35 pg 774
199900003636
DANIEL MATHIE ATTY
MILLERSBURG,

QTR. SEC. LINE 2 N.E. QTR. SECTION 20
S.E. QTR. SECTION 20

PLAT APPROVED

7/23/99