


REFERENCES:
 DEED VOL. 254 PAGE 86
 " " 231 " 66
 " " 197 " 623
 " " 258 " 704
 " " 258 " 807

PLAT Vol. 11 PAGE 90
 " " 11 " 75
 " " 8 " 286
 " " 10 " 50
 " " 9 " 125

BEARINGS FROM PLAT Vol. 11 PAGE 75

MECHANIC TOWNSHIP
 3RD. QTR. LOT 3
 T-8N:R-6W
 HOLMES COUNTY, OHIO

(SURVEYED FOR STEVE RAMSIER)

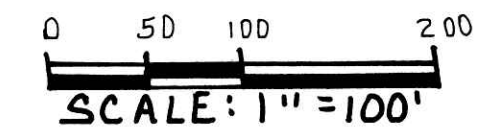

- STONE FOUND
- IRON PIN FOUND
- 5/8" REBAR WITH I.D. CAP SET
- I.D. CAP MARKED "BAKER 6938"



INDEXED

199900003823
 Filed for Record in
 HOLMES COUNTY, OH
 SALLY MILLER
 On 08-04-1999 At 02:54 pm.
 PLAT MED 21.60
 OR Book 17 Page 202 - 202
 OR Vol 36 pg 369


199900003823
 HOLMES CTY
 TITLE
 MILLERSBURG,



I CERTIFY THIS SURVEY TO BE
 CORRECT TO THE BEST OF MY KNOWLEDGE.

Donald C. Baker
 DONALD C. BAKER P.S. 6938
 DONALD C. BAKER SURVEYING
 138 N. CLAY ST.
 MILLERSBURG, OHIO 44654
 PH: (330) 674-4788
 JULY 9, 1999 F.C.C. # 44199-FJM
 F.D. BAKER &
 D.C. BAKER

990219 990220
 APPROVED FOR TRANSFER ONLY
 NO SUBDIVISION PLAT REQUIRED
 (O.R.C. 711.001 & 711.131)
 Lot(s) not for building unless
 approved by Board of Health.
 HOLMES CO. PLANNING COMM.
 By AO Date 8/2/99

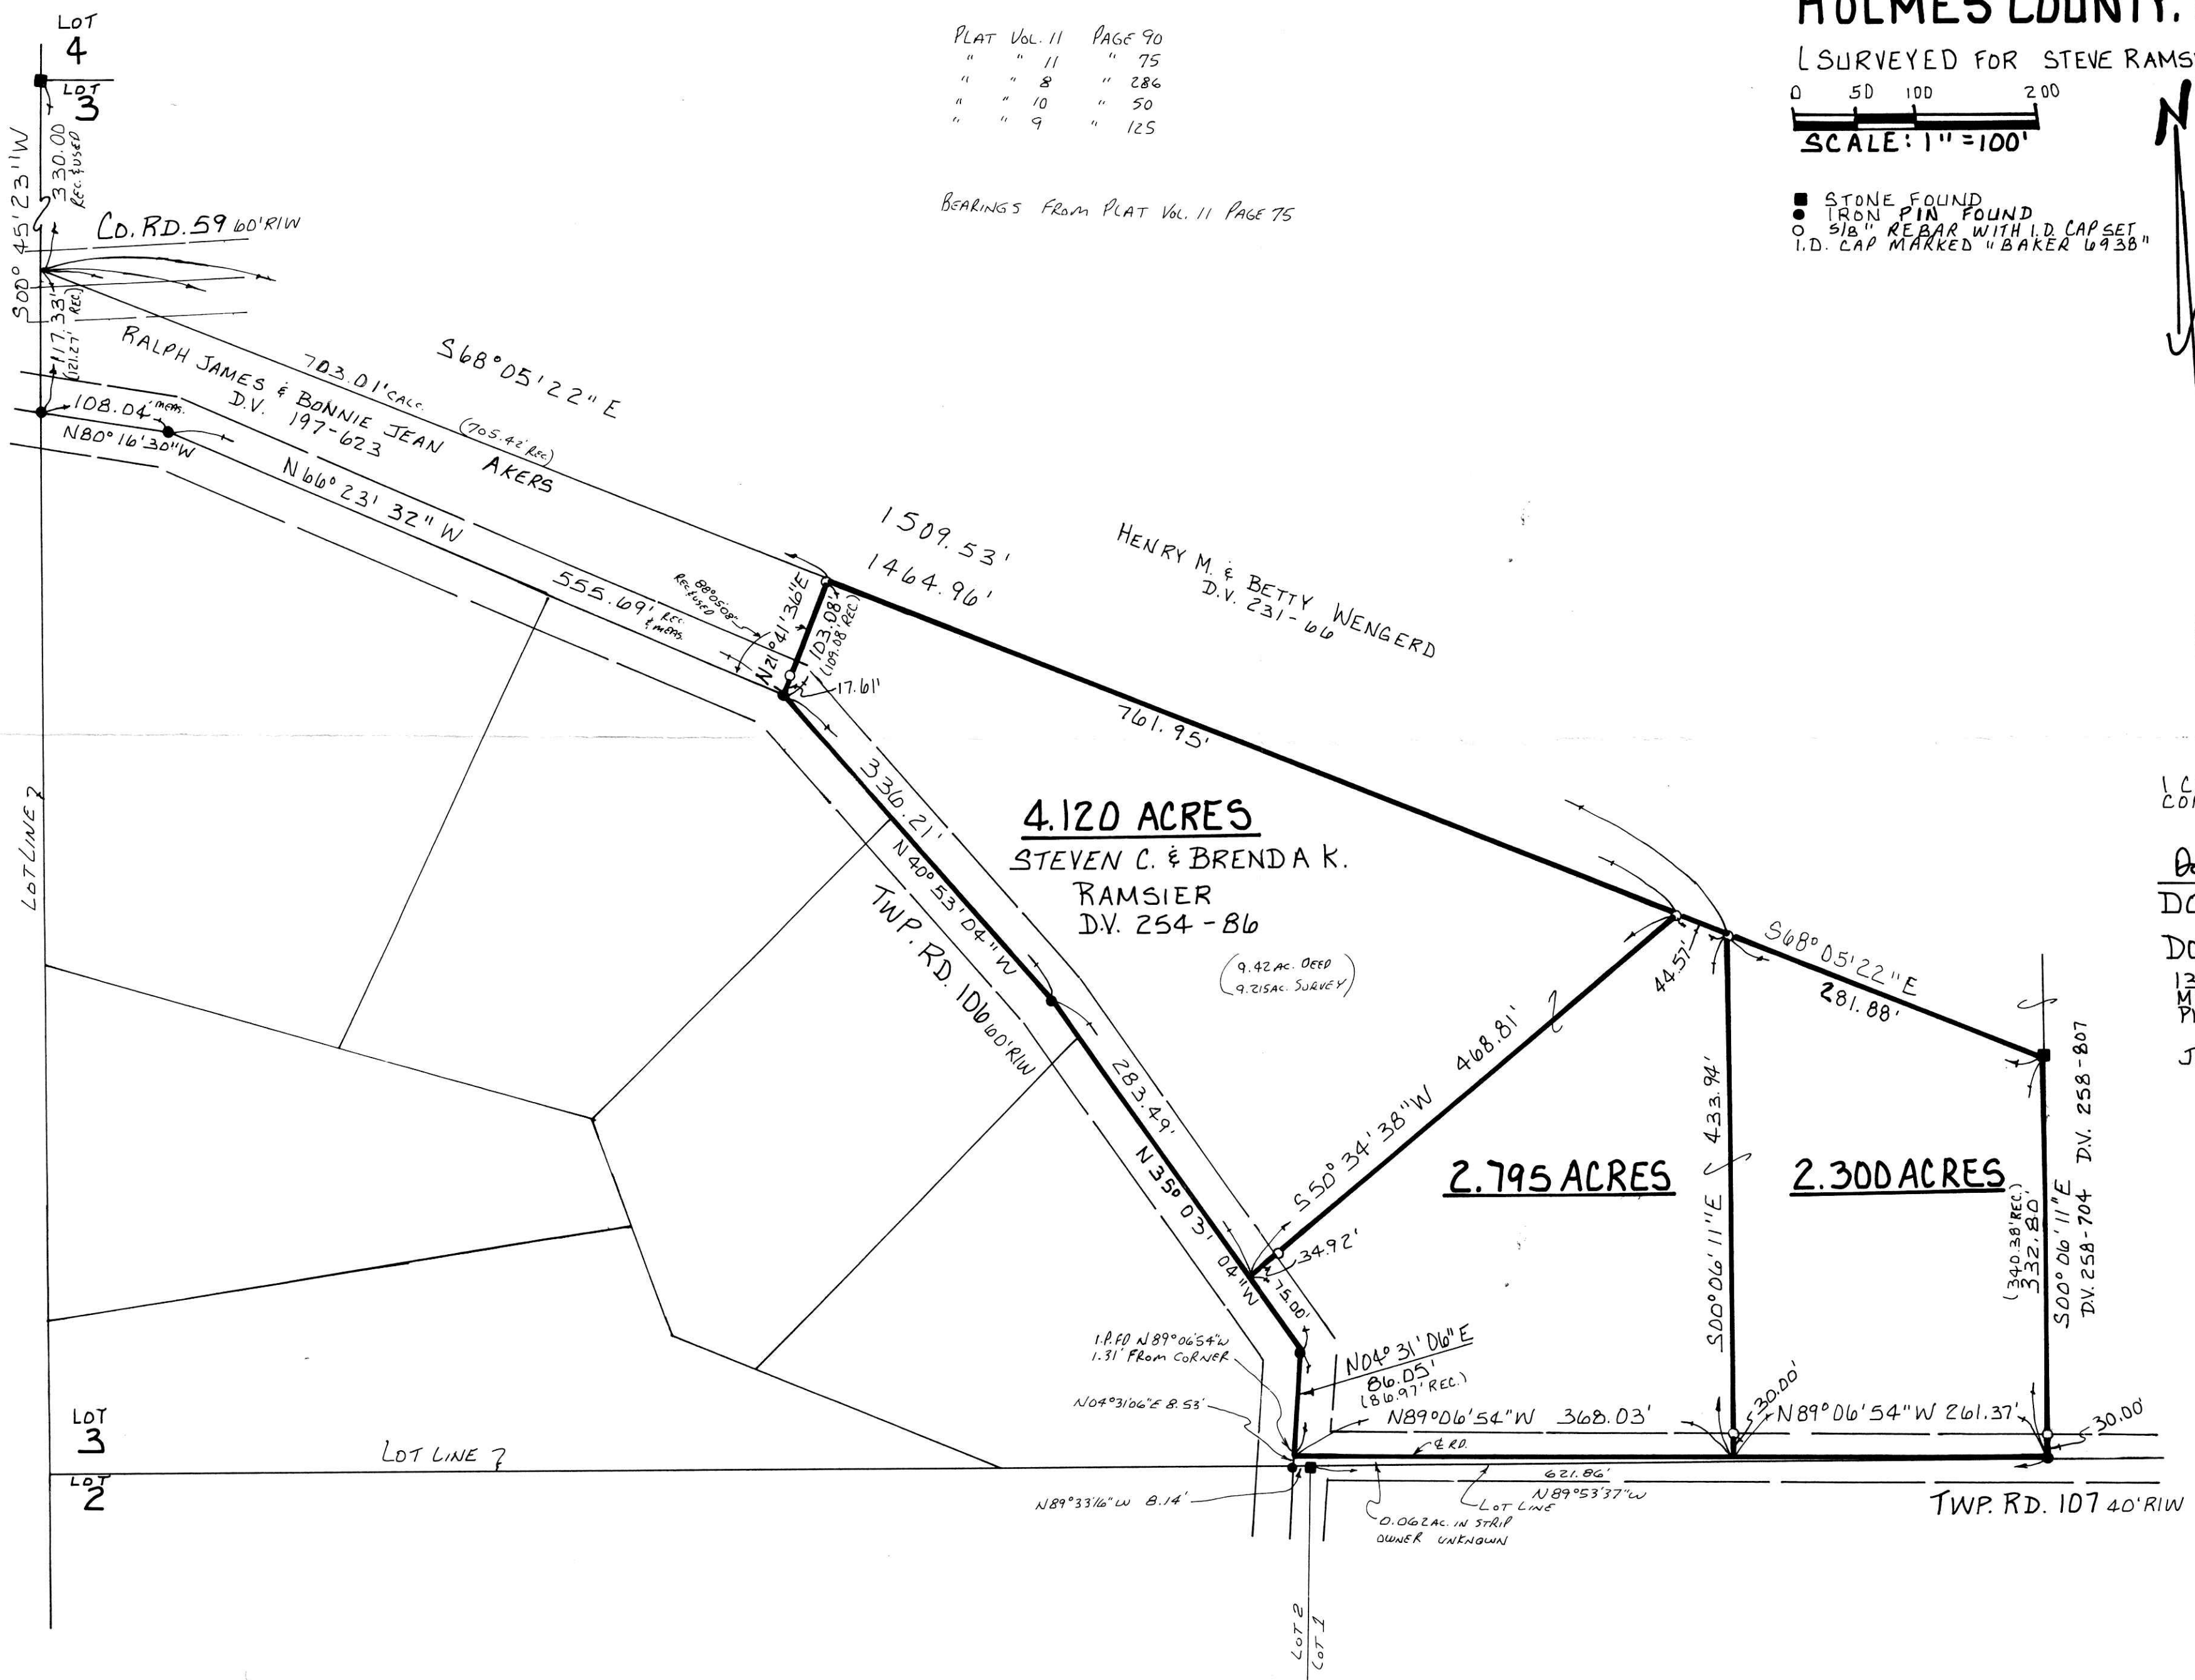

PLAT APPROVED

8/3/99