


SALT CREEK TOWNSHIP
S.W. PTR. SECTION 35
T-15N; R-12W
HOLMES COUNTY, OHIO
(SURVEYED FOR: SAM HERSHBERGER)

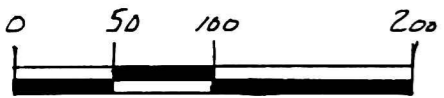

SCALE: 1" = 100'

- IRON PIN FOUND
- △ R.R. SPIKE SET
- 5/8" REBAR WITH I.D. CAP SET
- I.D. CAP MARKED "BAKER 6938"



I CERTIFY THIS SURVEY TO BE CORRECT
TO THE BEST OF MY KNOWLEDGE.

Donald C. Baker

DONALD C. BAKER P.S. 6938
DONALD C. BAKER SURVEYING
138 N. CLAY ST.
MILLERSBURG, OH 44654
PH. (330) 674-4788

JULY 22, 1999

41299 - M.L. DAUS
F.C.C. - D.C. BAKER

REFERENCES:
DEED VOL. 268 PAGE 602
DEED VOL 229 PAGE 703

PLAT VOL. 10 PAGE 7
PLAT VOL. 14 PAGE 184
PLAT VOL. 8 PAGE 24


BEARINGS FROM PLAT VOL. 10 PAGE 7

199900004070
Filed for Record in
HOLMES COUNTY, OH
SALLY MILLER
On 08-19-1999 At 02:26 pm.
SMALL PLAT 20.00
OR Book 17 Page 212 - 212
or vol 37 pg 235

199900004070
LAUREL SCHMID ATTY
MILLERSBURG,

PLAT APPROVED

8/18/99 b

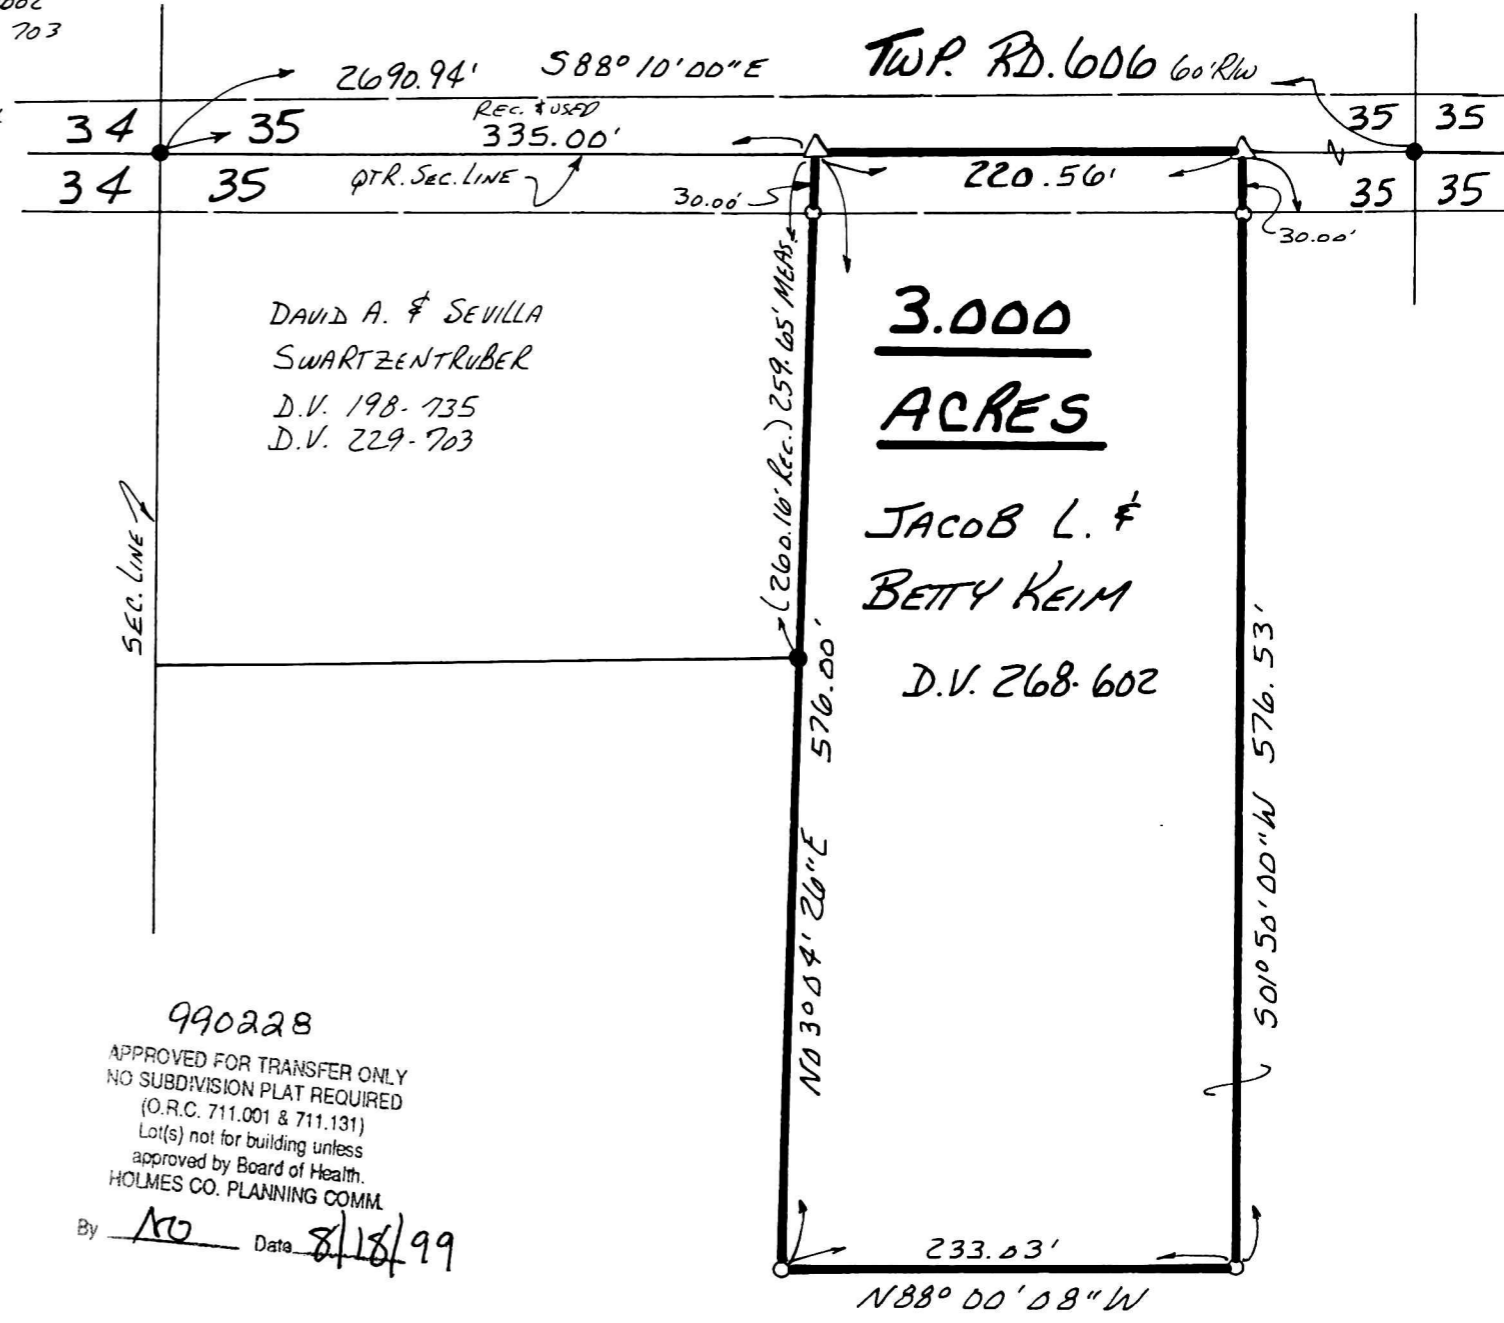

990228
APPROVED FOR TRANSFER ONLY
NO SUBDIVISION PLAT REQUIRED
(O.R.C. 711.001 & 711.131)
Lot(s) not for building unless
approved by Board of Health.
HOLMES CO. PLANNING COMM.
By NO Date 8/18/99