




# RIPLEY TOWNSHIP N.W. QTR. SECTION 5 T-17N; R-14W HOLMES COUNTY, OHIO

(SURVEYED FOR NOAH E. & ELLA J. YODER)

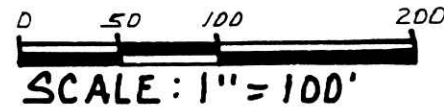

- IRON PIN FOUND
- △ R.R. SPIKE SET
- 5/8" REBAR WITH I.D. CAP SET
- I.D. CAP MARKED "BAKER 6938"

### REFERENCES:

DEED VOL. 211 PAGE 763  
" " 269 " 950

BEARINGS FROM PLAT VOL. 14  
PAGE 895

I CERTIFY THIS SURVEY TO BE CORRECT  
TO THE BEST OF MY KNOWLEDGE.

199900004186  
Filed for Record in  
HOLMES COUNTY, OH  
SALLY MILLER  
On 08-26-1999 At 02:36 pm.  
SMALL PLAT 20.00  
OR Book 17 Page 219 - 219  
OR Vol 37 pg 638

199900004186  
SOUTHERN TITLE  
MT VERNON, OH

INDEXED


*Donald C. Baker*  
DONALD C. BAKER P.S. 6938  
DONALD C. BAKER SURVEYING

138 N. CLAY ST.  
MILLERSBURG, OHIO 44654  
PH: (330) 674-4788

JUNE 22, 1999  
# 33499 - FJM  
F.C.C. - J.D. DARR

REVISED JULY 6, 1999

NOAH E. & ELLA J. YODER  
D.V. 211 - 763

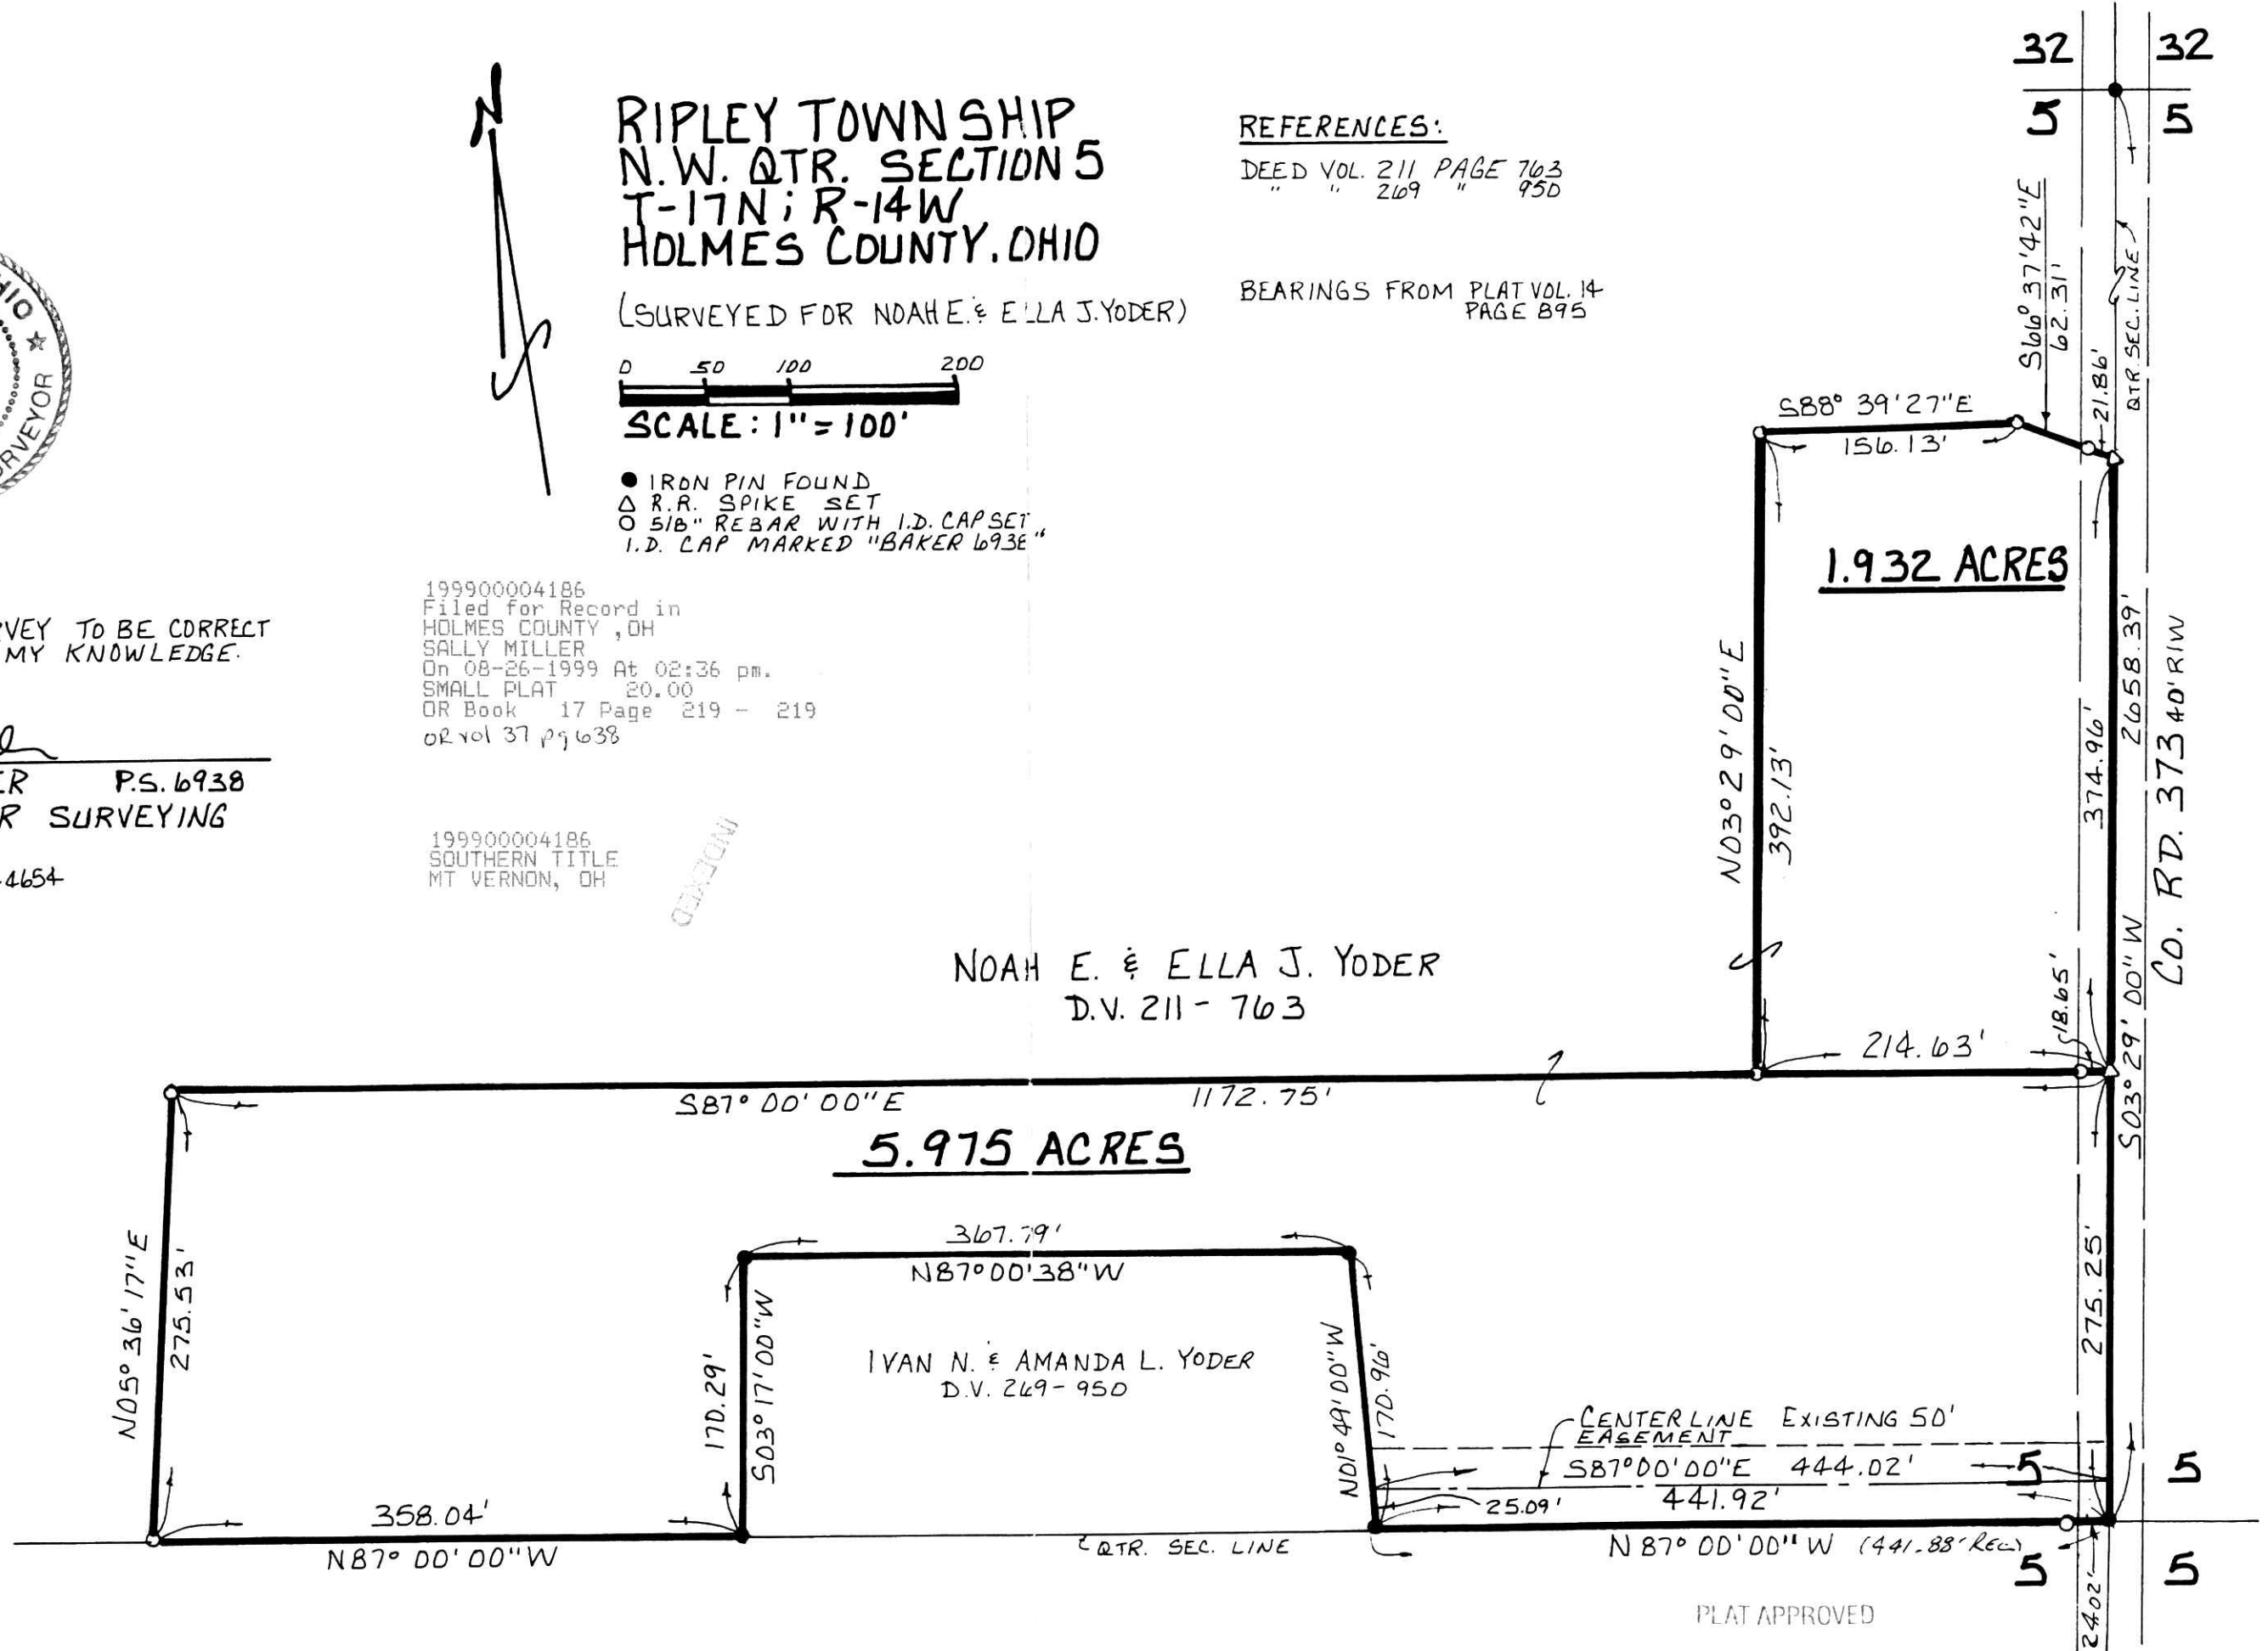

PLAT APPROVED

*8/26/99*