

REFERENCES:

DEED VOL. 230 PAGE 857  
 " " 237 " 601  
 " " 218 " 209  
 " " 230 " 902

BEARINGS FROM PLAT VOL. 10 PAGE 46

PLAT VOL. 10 PAGE 46  
 " " 7 " 478  
 " " 7 " 477  
 " " 11 " 172


199900004265  
 Filed for Record in  
 HOLMES COUNTY, OH  
 SALLY MILLER  
 On 08-31-1999 At 12:20 pm.  
 SMALL PLAT 20.00  
 OR Book 17 Page 225 - 225  
 OR vol 37 pg 875

CLARK TOWNSHIP  
 S.E. QTR. SECTION 24  
 T-8N; R-5W  
 HOLMES COUNTY, OHIO

(SURVEYED FOR ROMAN TROYER)  
 0 25 50 100

SCALE: 1" = 50'

- IRON PIN FOUND
- △ R.R. SPIKE SET
- 5/8" REBAR WITH I.D. CAP SET
- I.D. CAP MARKED "BAKER 6938"

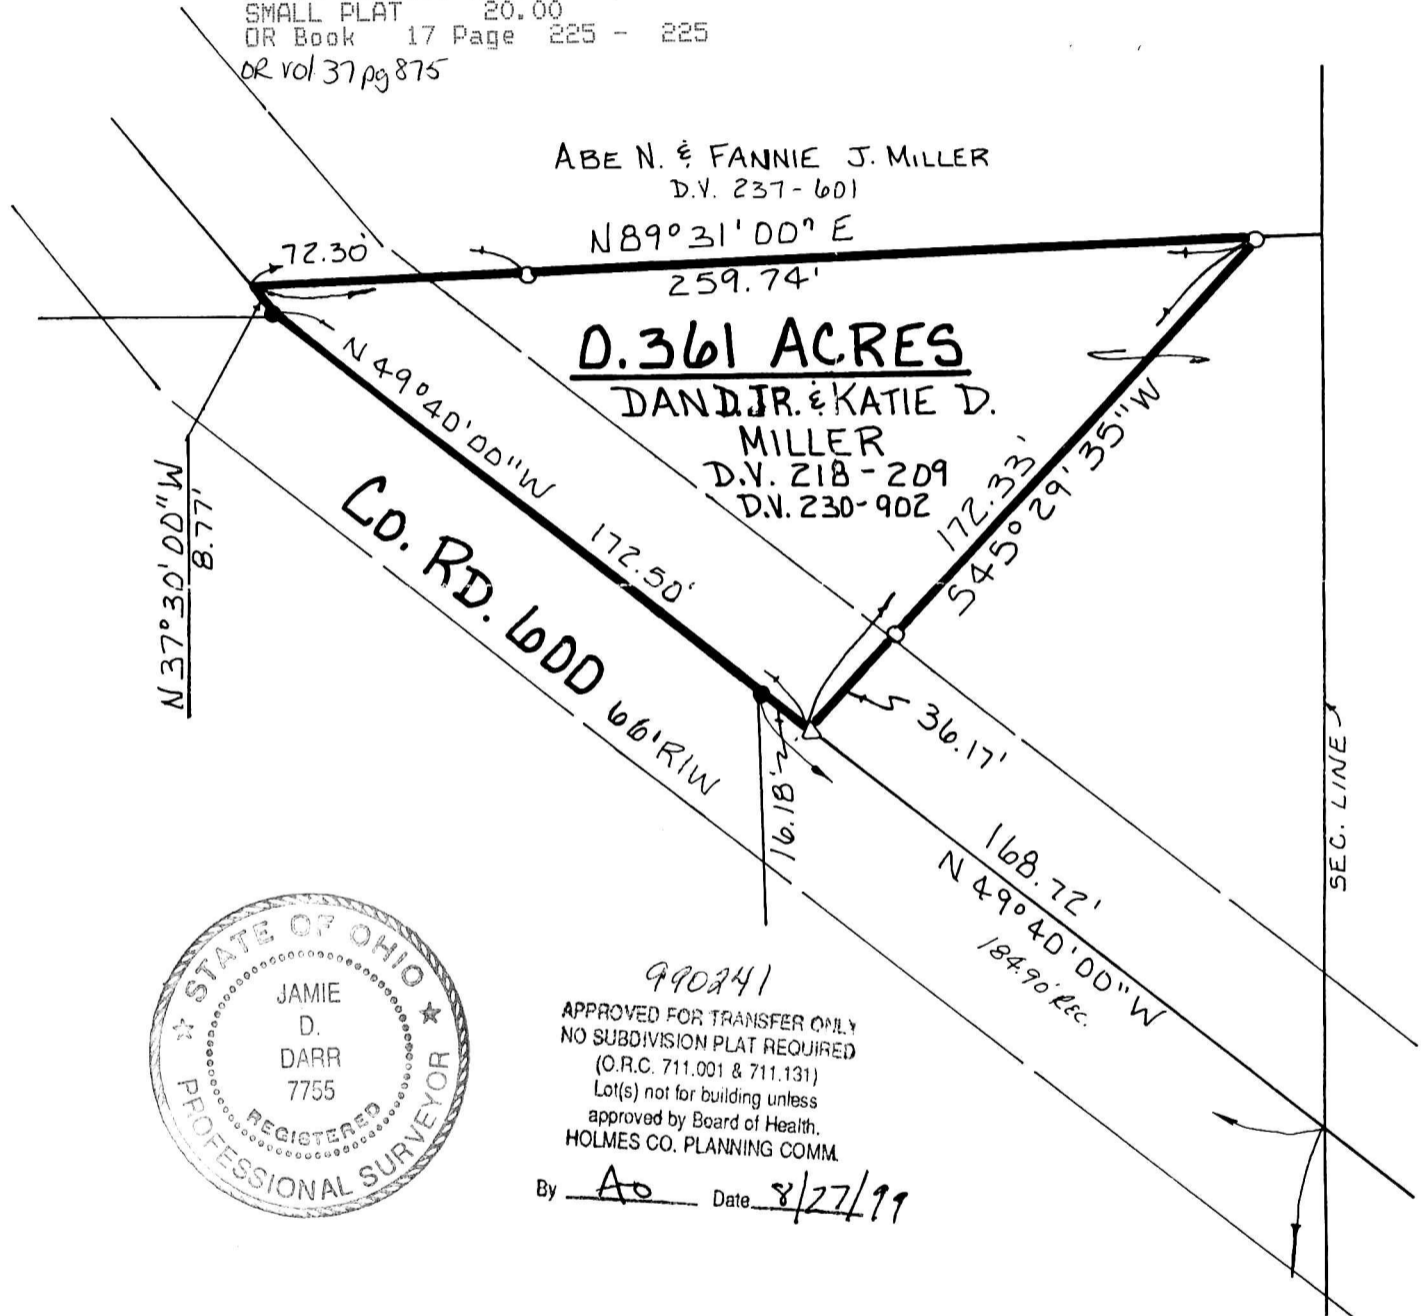

990241  
 APPROVED FOR TRANSFER ONLY  
 NO SUBDIVISION PLAT REQUIRED  
 (O.R.C. 711.001 & 711.131)  
 Lot(s) not for building unless  
 approved by Board of Health,  
 HOLMES CO. PLANNING COMM.  
 By AD Date 8/27/99

I CERTIFY THIS SURVEY TO BE CORRECT  
 TO THE BEST OF MY KNOWLEDGE.

Jamie D. Darr  
 JAMIE D. DARR P.S. 7755  
 DONALD C. BAKER SURVEYING  
 138 N. CLAY ST.  
 MILLERSBURG, OHIO 44654  
 PH: (330) 674-4788

JULY 14, 1999 # 42799-FJM  
 F.C.C. - J.D. DARR

199900004265  
 LAUREL SCHMID ATTY  
 MILLERSBURG,

24 23  
 HOLMES Co.  
 COSHOCTON Co.

PLAT APPROVED

8/30/99