


17 PAGE 232
WALNUT CREEK TOWNSHIP
N.E. & N.W. QTRS. SECTION 1
T-8N ; R-5W
HOLMES COUNTY, OHIO
 (SURVEYED FOR: RANDALL L. & DEEANN GERBER & CRAIG R. SCHLONEBER)

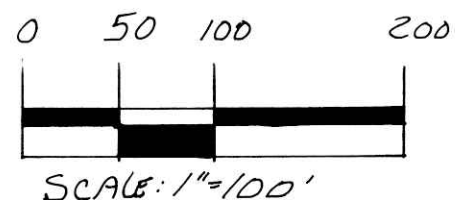

- STONE FOUND
- IRON P.N. FOUND
- 5/8" RE BAR WITH I.D. CAP SET I.D. CAP MARKED "BAKER 1938"

REFERENCES:

DEED VOL. 217 PAGE 312
 " " 186 " 801
 " " 271 " 936
 " " 273 " 974
 " " 240 " 77

O.R. VOL. 1 PAGE 483
 O.R. VOL. 34 PAGE 775
 O.R. VOL. 34 PAGE 771

PLAT VOL. 11 PAGE 150
 " " 15 " 74
 " " 16 " 18
 " " 17 " 168



I CERTIFY THIS SURVEY TO BE CORRECT TO THE BEST OF MY KNOWLEDGE.

Donald C. Baker

DONALD C. BAKER P.S. 16938

DONALD C. BAKER SURVEYING
 138 N. CLAY ST.
 MILLERSBURG, OHIO 44654
 PH. (330) 674-4788


JULY 26, 1999

49199 - M.L. DAVIS
 F.C.C. - D.C. BAKER

BEARINGS FROM PLAT VOL. 17 PAGE 168

INDEXED
 199900004413
 Filed for Record in
 HOLMES COUNTY, OH
 SALLY MILLER
 On 09-08-1999 At 10:51 am.
 PLAT MED 21.60
 OR Book 17 Page 232 - 232
 or vol 38 pgs 430-433

199900004413
 LAUREL SCHMID ATTY
 MILLERSBURG,

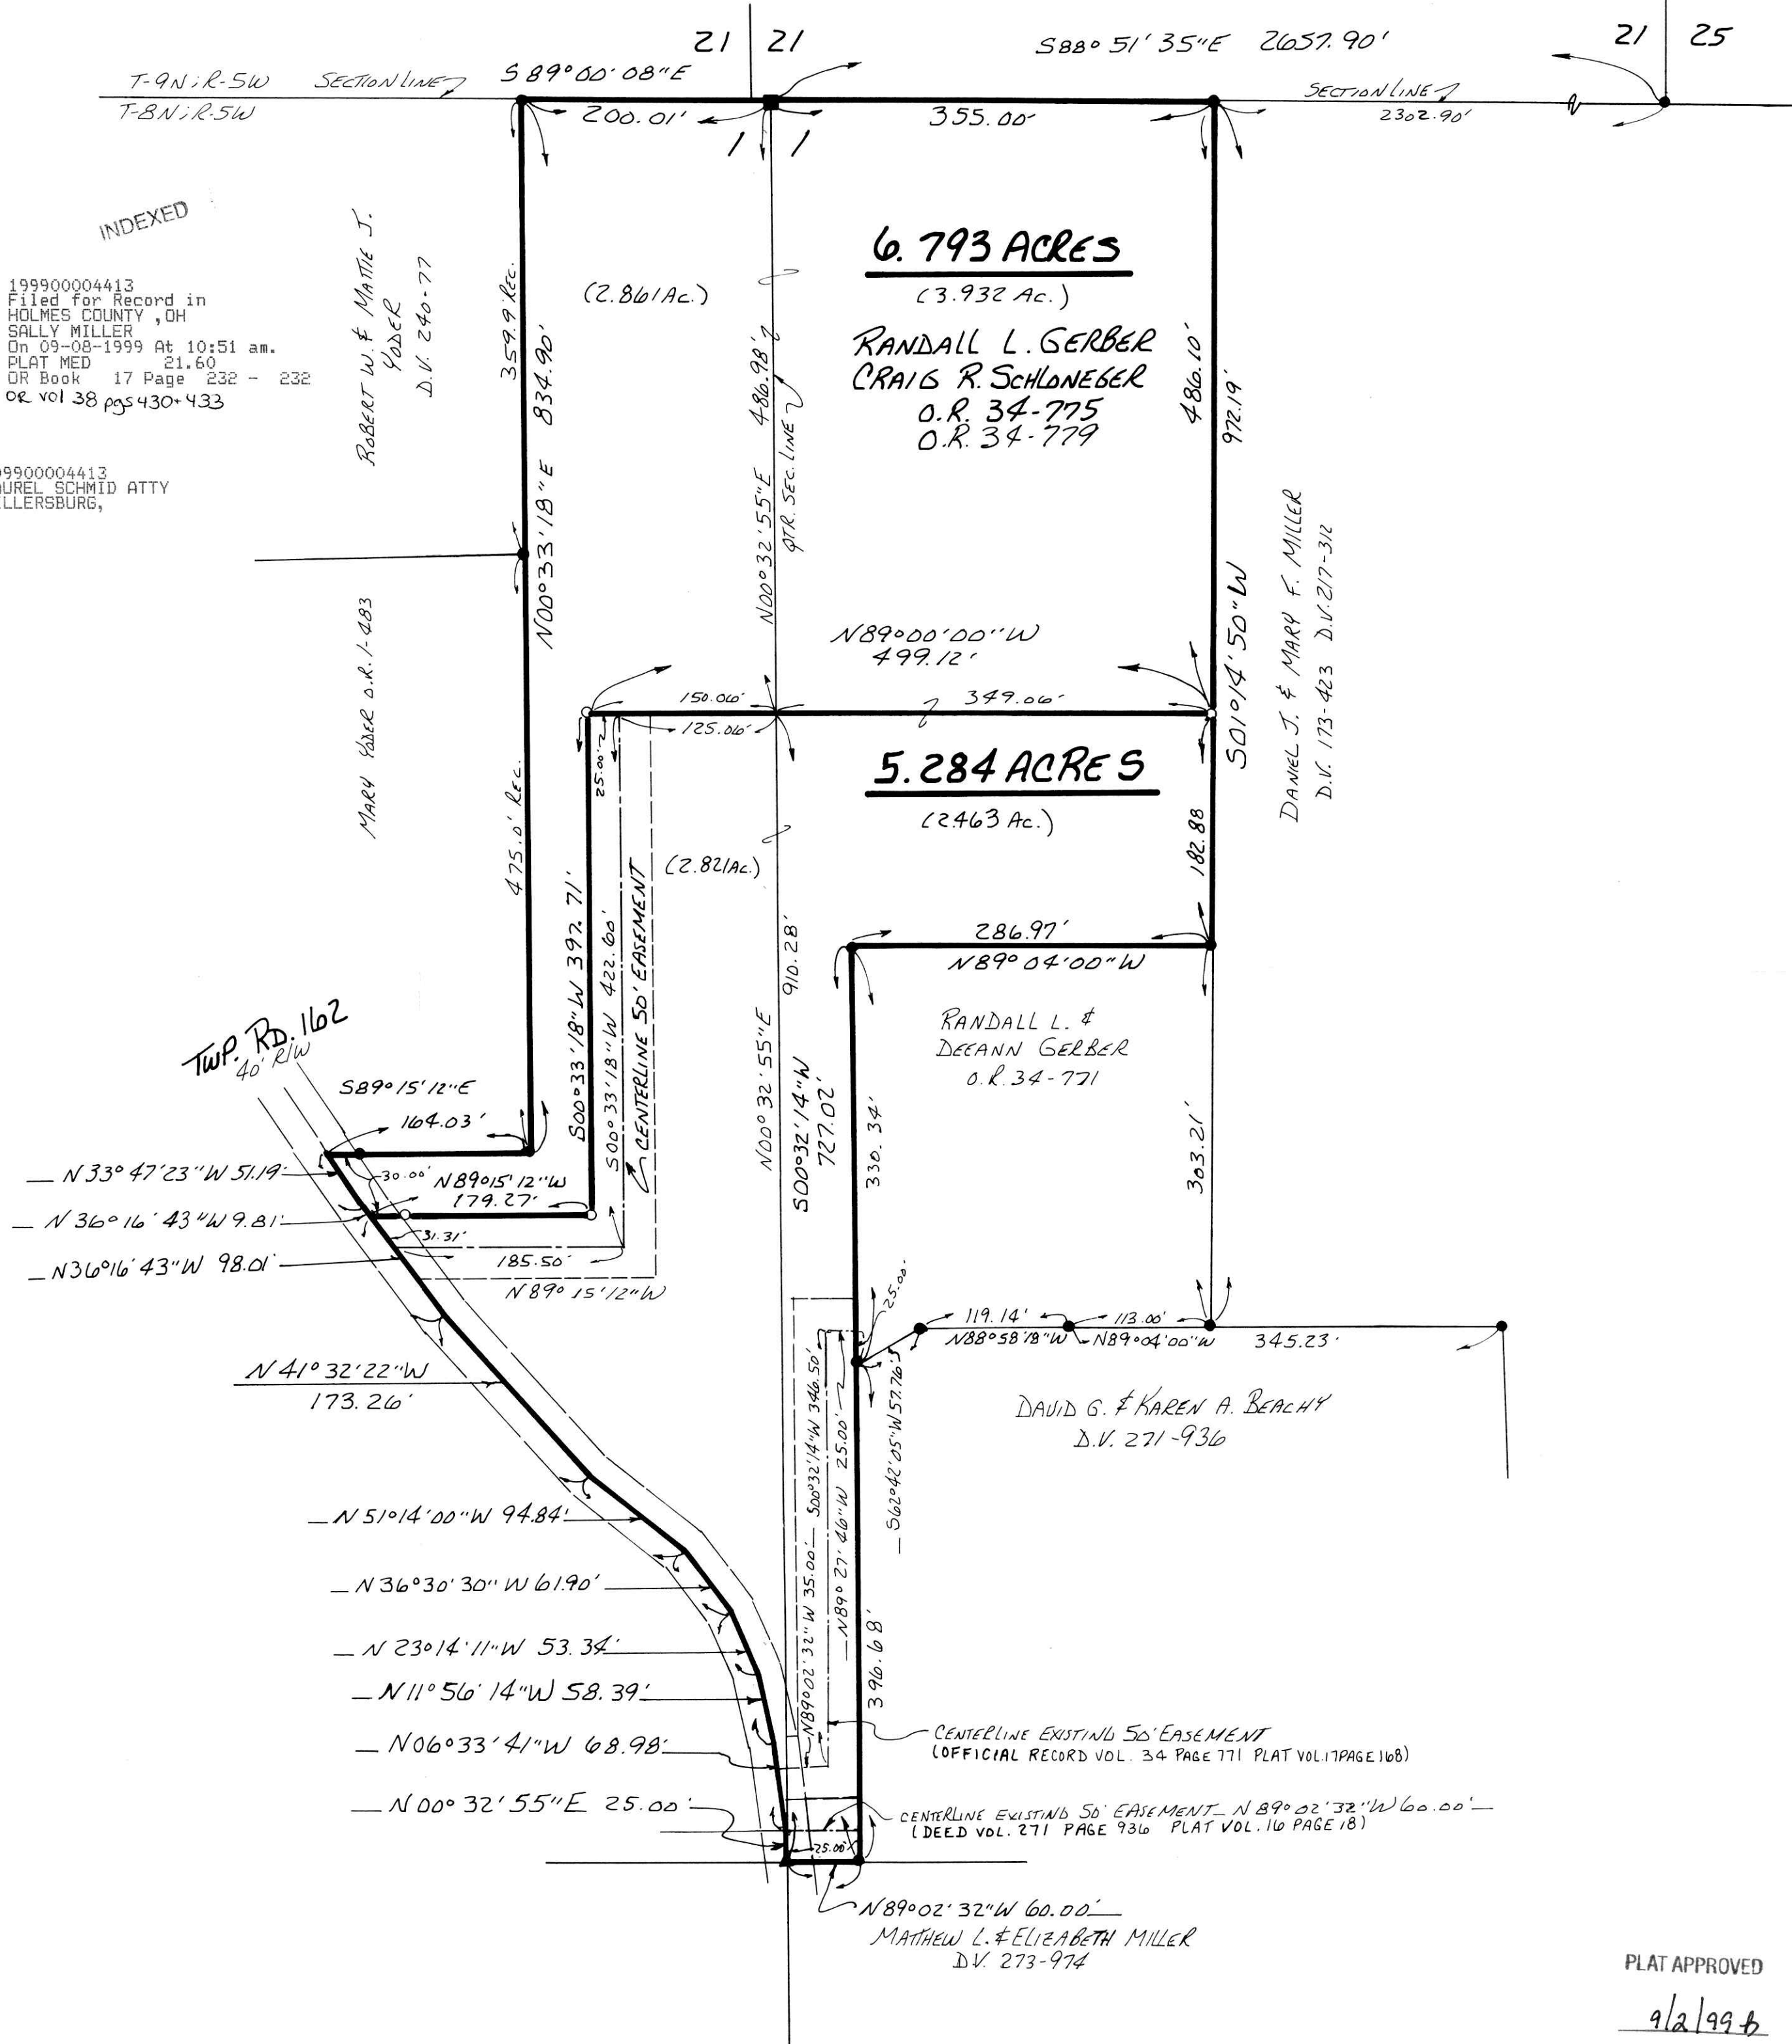

PLAT APPROVED

9/2/99 b