


CLARK TOWNSHIP  
N.E. QTR. SECTION 22  
T. 8 N. R. 5 W  
HOLMES COUNTY, OHIO  
(SURVEYED FOR: ABE RABER)

0 50 100 200

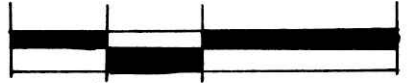



SCALE: 1" = 100'

- IRON PIN FOUND
- 5/8" RE-BAR WITH I.D. CAP SET I.D. CAP MARKED "BAKER 6938"

REFERENCES:

DEED VOL. 275 PAGE 632  
 " " 272 " 593  
 " " 250 " 529  
 " " 275 " 14

PLAT VOL. 10 PAGE 587  
 " " 8 " 642

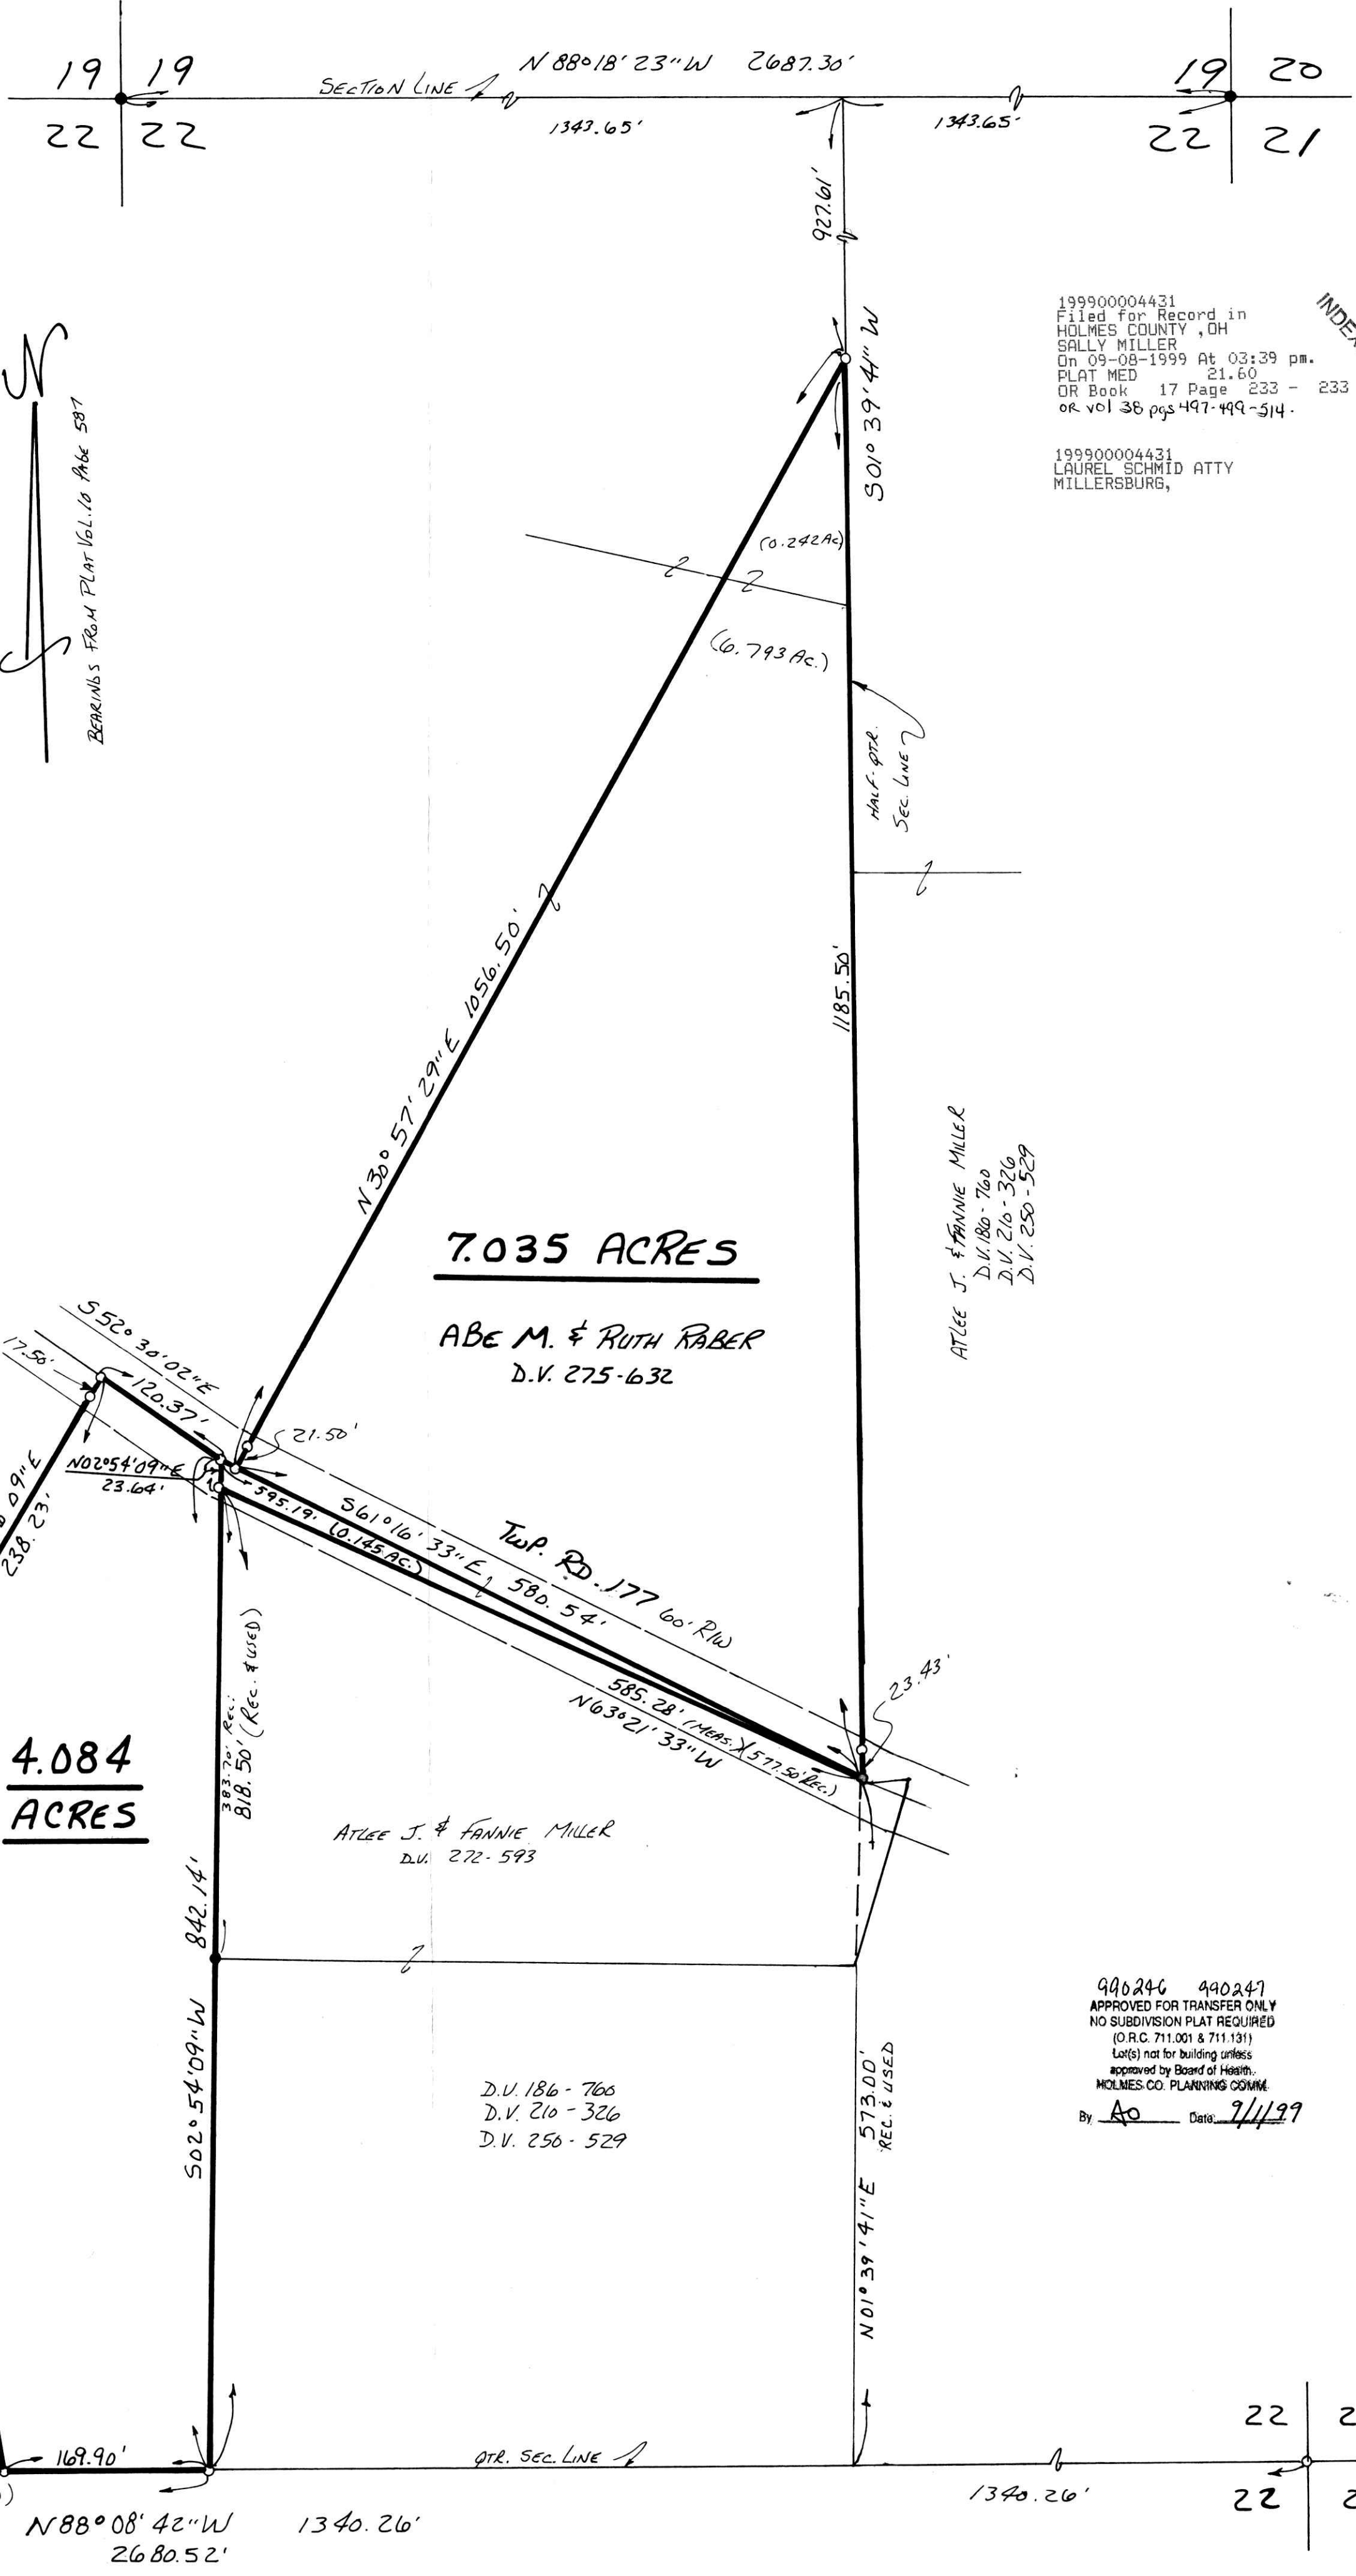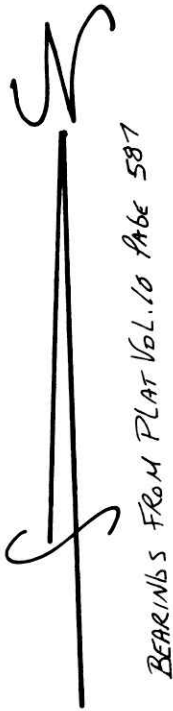

19990004431  
 Filed for Record in  
 HOLMES COUNTY, OH  
 SALLY MILLER  
 On 09-08-1999 At 03:39 pm.  
 PLAT MED 21.60  
 OR Book 17 Page 233 - 233  
 OR vol 38 pgs 497-499-514.

INDEXED

19990004431  
 LAUREL SCHMID ATTY  
 MILLERSBURG,

ATLEE J. & FANNIE MILLER  
 D.V. 186-760  
 D.V. 210-326  
 D.V. 250-529

**7.035 ACRES**  
 ABE M. & RUTH RABER  
 D.V. 275-632

**4.084 ACRES**

ATLEE J. & FANNIE MILLER  
 D.V. 272-593

D.V. 186-760  
 D.V. 210-326  
 D.V. 250-529

990246 990247  
 APPROVED FOR TRANSFER ONLY  
 NO SUBDIVISION PLAT REQUIRED  
 (O.R.C. 711.001 & 711.131)  
 Lot(s) not for building unless  
 approved by Board of Health.  
 HOLMES CO. PLANNING COMM.  
 By AO Date: 9/1/99



I CERTIFY THIS SURVEY TO BE CORRECT  
 TO THE BEST OF MY KNOWLEDGE.

Donald C. Baker  
 DONALD C. BAKER P.S. 6938  
 DONALD C. BAKER SURVEYING  
 138 N. CLAY ST.  
 MILLERSBURG, OHIO 44654  
 PH. (330) 674-4788

JULY 13, 1999

# 44299 - M.L. DAVIS  
 F.C.C. - J.D. DARR