


WALNUT CREEK TOWNSHIP  
 N.E. QTR. SECTION 23  
 T-9N; R-5W  
 HOLMES COUNTY, OHIO

(SURVEYED FOR MONROE YODER JR.)

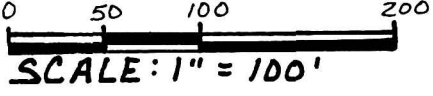


- IRON PIN FOUND
- 5/8" REBAR WITH I.D. CAP SET
- I.D. CAP MARKED "BAKER 6938"

NOTE: 2.000 ACRE PARCEL TO BE ADDED TO ADJOINER.

REFERENCES:

DEED VOL.	173	PAGE	431
"	"	"	485
"	"	"	717
"	"	"	453
"	"	"	623

BEARINGS FROM PLAT VOL. 13  
 PAGE 149.

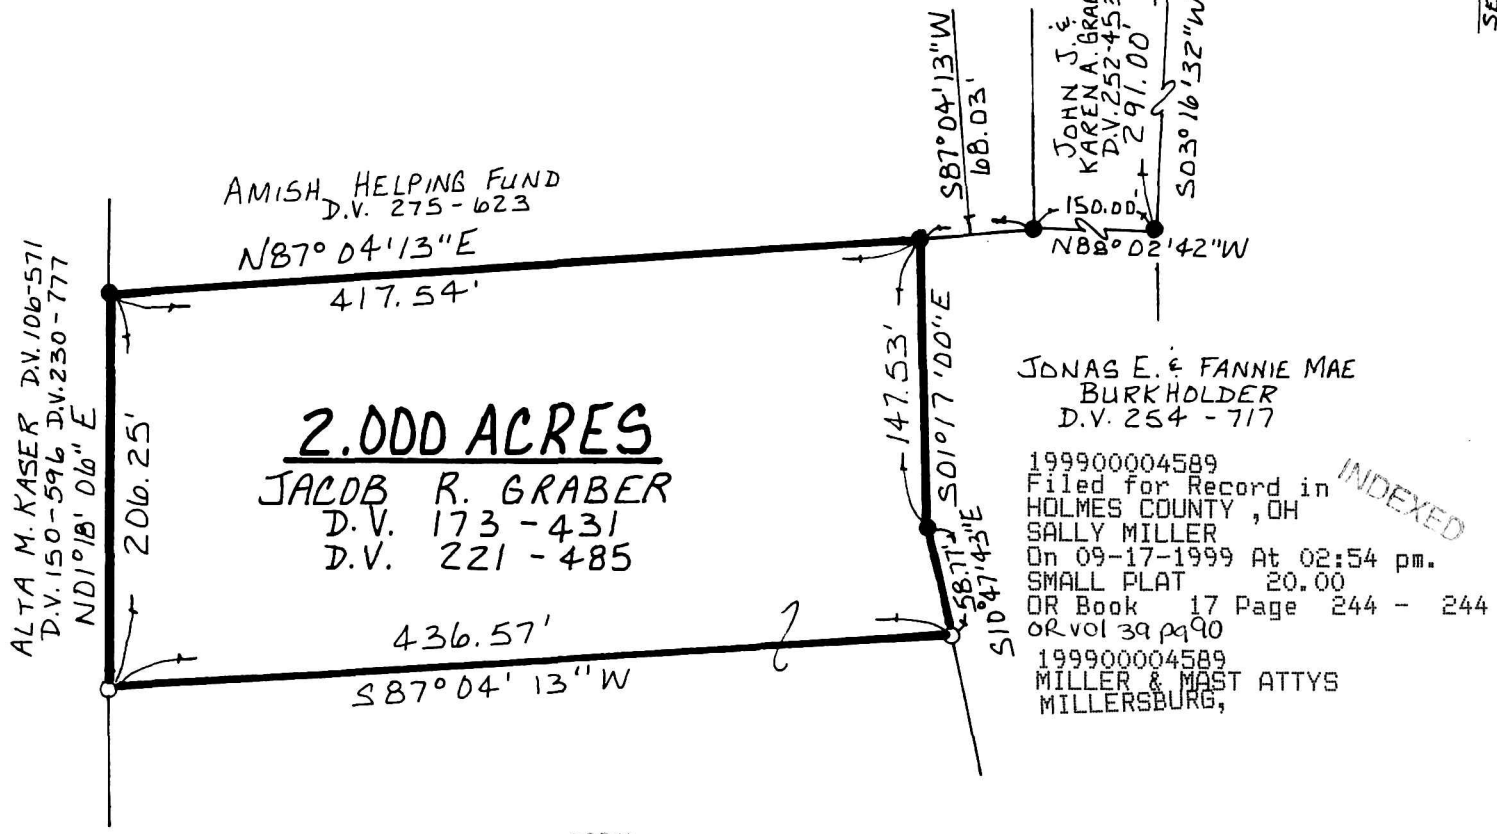

JONAS E. & FANNIE MAE  
 BURKHOLDER  
 D.V. 254 - 717

199900004589  
 Filed for Record in  
 HOLMES COUNTY, OH  
 SALLY MILLER  
 On 09-17-1999 At 02:54 pm.  
 SMALL PLAT 20.00  
 OR Book 17 Page 244 - 244  
 or vol 39 pg 90  
 199900004589  
 MILLER & MAST ATTYS  
 MILLERSBURG,

INDEXED



I CERTIFY THIS SURVEY TO BE CORRECT  
 TO THE BEST OF MY KNOWLEDGE.

*Donald C. Baker*

DONALD C. BAKER P.S. 6938  
 DONALD C. BAKER SURVEYING  
 138 N. CLAY ST.  
 MILLERSBURG, OHIO 44654  
 PH: (330) 674-4788

JUNE 23, 1999

#37499-FJM  
 F.C.C.F.D. BAKER

990251  
 APPROVED FOR TRANSFER ONLY  
 NO SUBDIVISION PLAT REQUIRED  
 (O.R.C. 711.001 & 711.131)  
 Lot(s) not for building unless  
 approved by Board of Health.  
 HOLMES CO. PLANNING COMM.

By *AO* Date *9/7/99*

PLAT APPROVED

*9/8/99*