

17 245

LARRY D. & CAROLYN G. ALEXANDER D.V. 151-39
D.V. 186-748 D.V. 250-866
N 89° 08' 43" E 660.00' REC. USED

MONROE TOWNSHIP
3RD. QTR. LOTS 25 & 26
T-9N, R-8W
HOLMES COUNTY, OHIO
(SURVEYED FOR: ALTON SMAIL)




- SCALE: 1" = 200'
- STONE FOUND
 - ▲ R.R. SPIKE FOUND
 - IRON PIN FOUND
 - △ R.R. SPIKE SET
 - 5/8" REBAR WITH I.D. CAP SET
 - I.D. CAP MARKED "BAKER 6938"

REFERENCES:
DEED VOL. 261 PAGE 728
" " 224 " 430
" " 260 " 982

PLAT VOL. 5 PAGE 38
" " 14 " 573

SURVEY RECORD 4 PAGE 226
" " 2 " 207

BEARINGS FROM PLAT VOL. 14 PG. 573

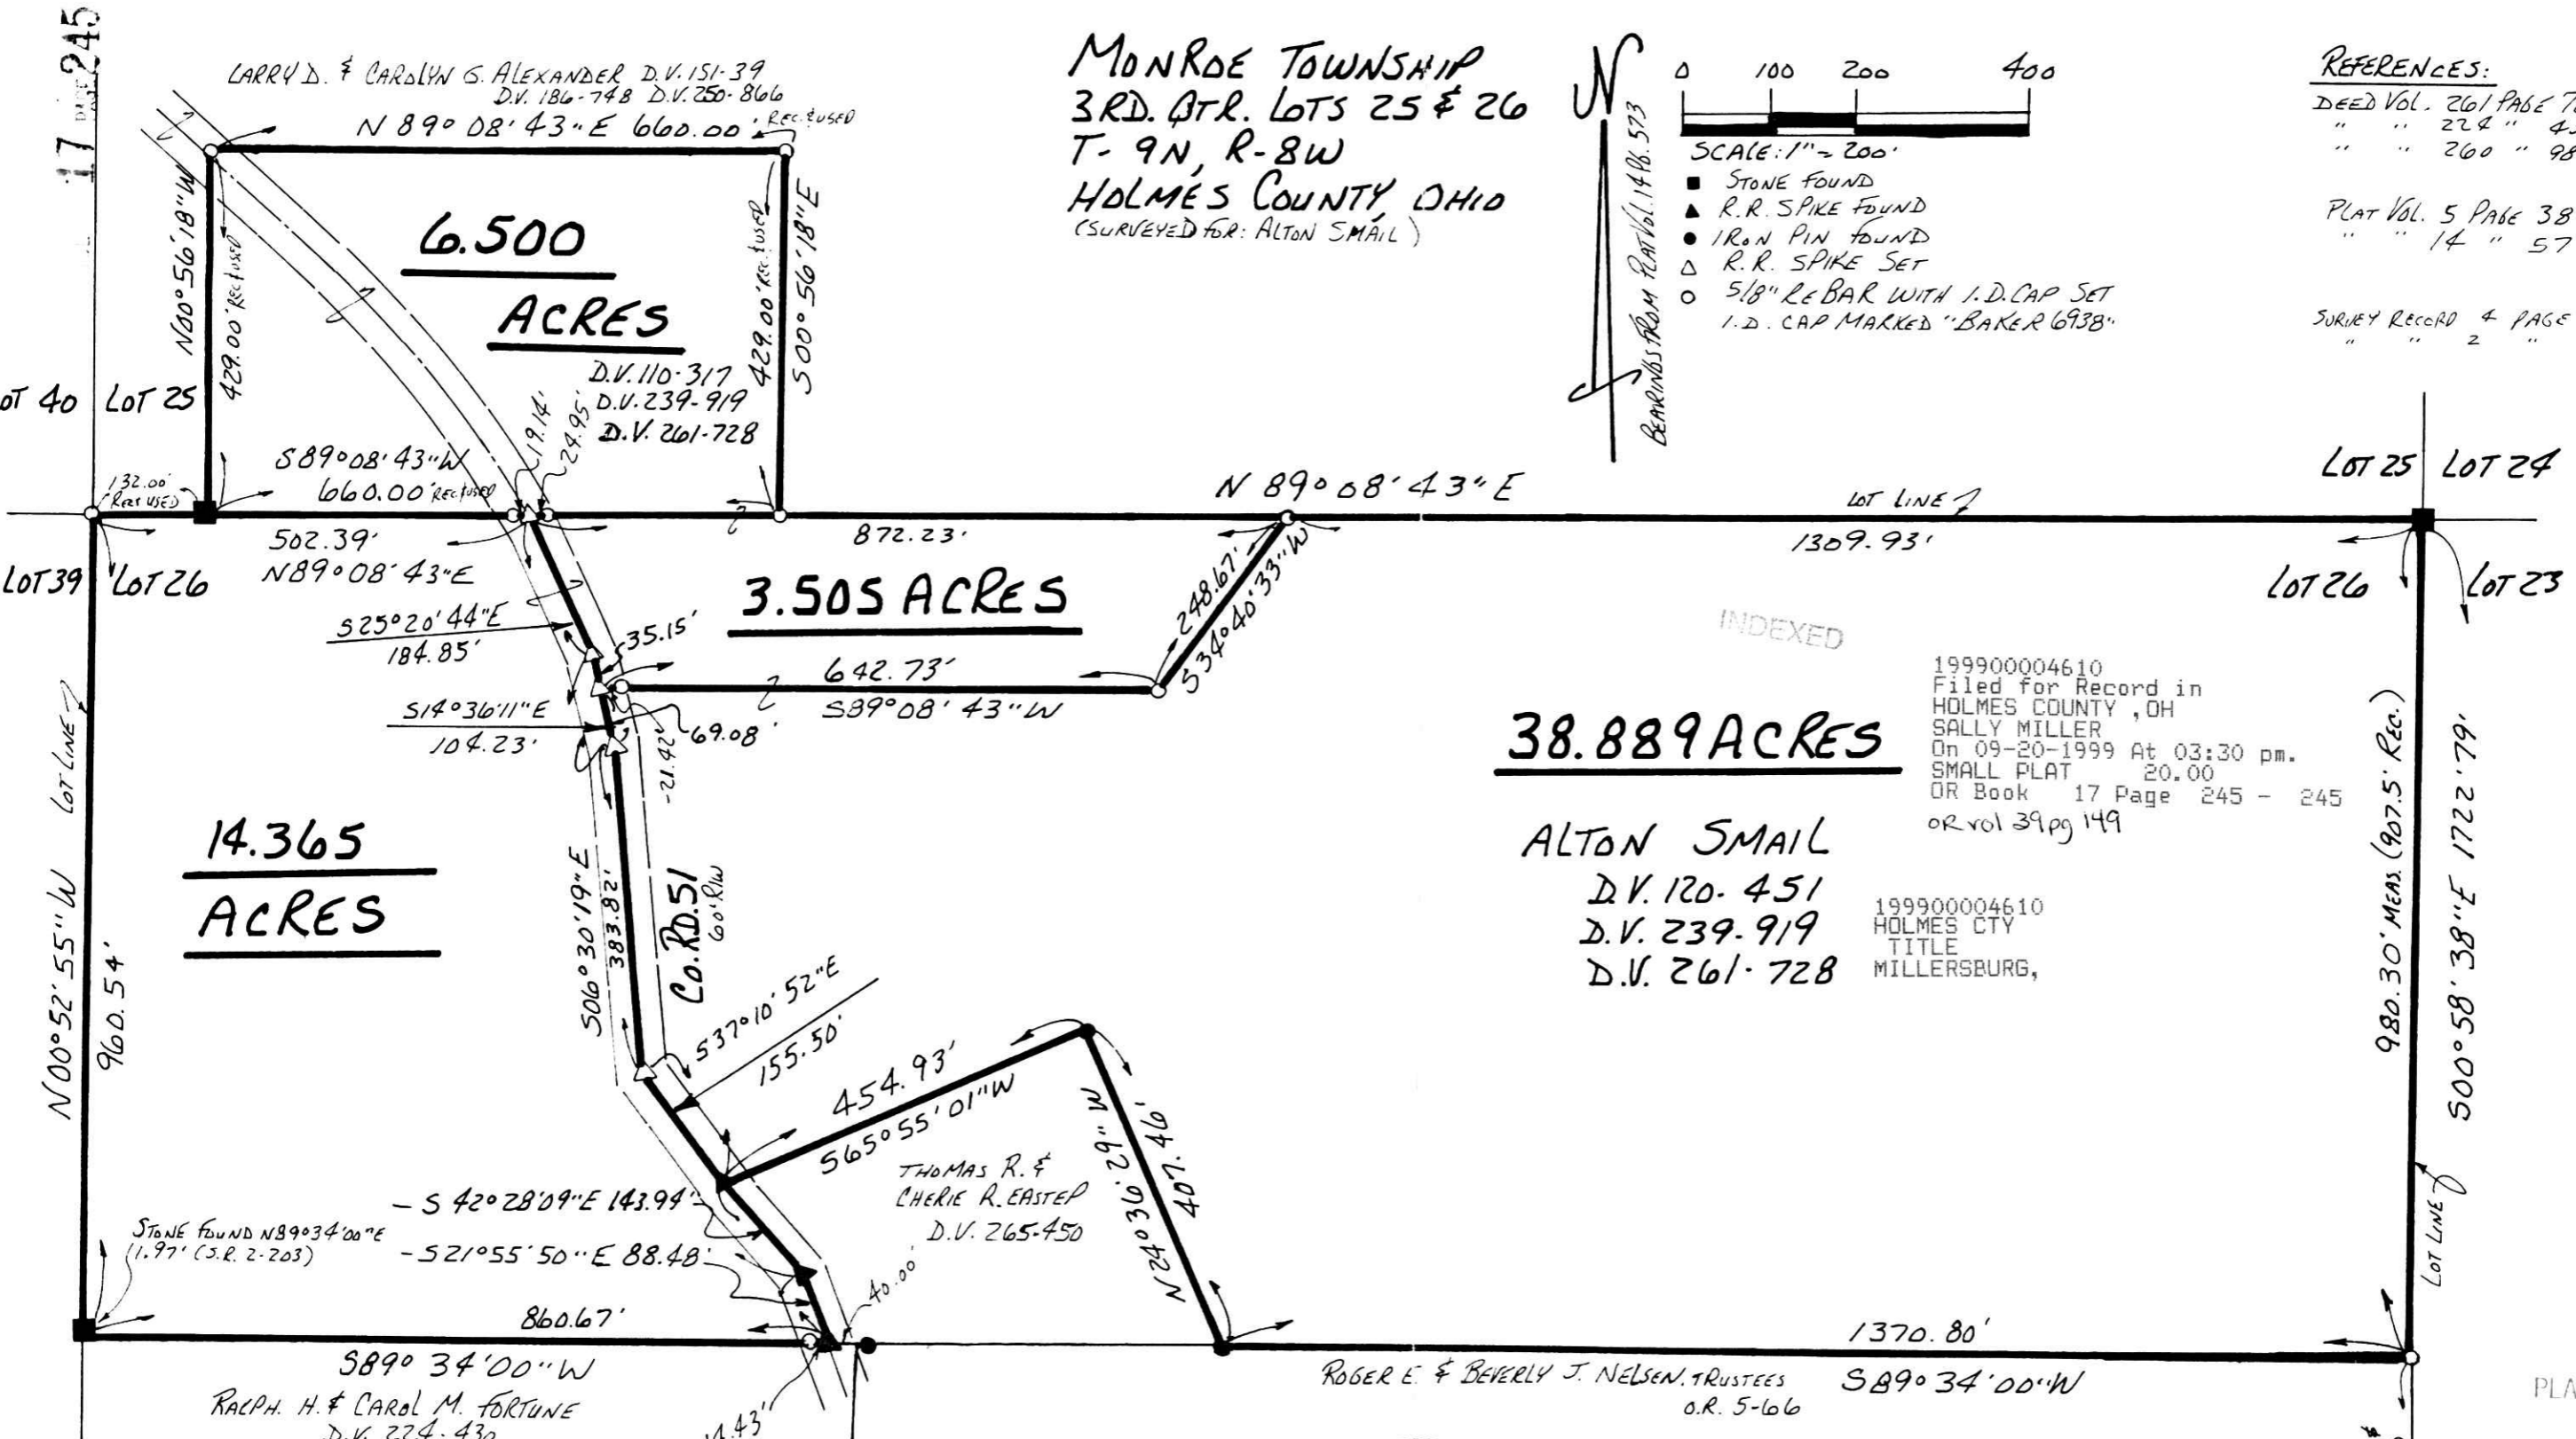


38.889 ACRES

ALTON SMAIL
D.V. 120-451
D.V. 239-919
D.V. 261-728

199900004610
Filed for Record in
HOLMES COUNTY, OH
SALLY MILLER
On 09-20-1999 At 03:30 pm.
SMALL PLAT 20.00
OR Book 17 Page 245 - 245
OR vol 39 pg 149

199900004610
HOLMES CTY
TITLE
MILLERSBURG,

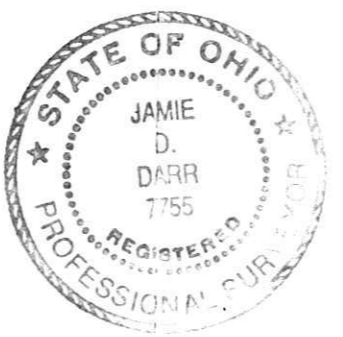

I CERTIFY THIS SURVEY TO BE CORRECT
TO THE BEST OF MY KNOWLEDGE.

Jamie D. Darr
JAMIE D. DARR P.S. 7755
DONALD C. BAKER SURVEYING
138 N. CLAY ST.
MILLERSBURG, OHIO 44654
PH. (330) 674-4788
AUGUST 3, 1999

990257
APPROVED FOR TRANSFER ONLY
NO SUBDIVISION PLAT REQUIRED
(O.R.C. 711.001 & 711.131)
Lot(s) not for building unless
approved by Board of Health.
HOLMES CO. PLANNING COMM.
By *AD* Date 9/9/99

#49099-M.L. DAVIS
F.C.C.-J.D. DARR

PLAT APPROVED
9/10/99

