


CLARK TOWNSHIP  
 N.W. QTR. SECTION 25  
 T-8N; R-5W  
 HOLMES COUNTY, OHIO  
 (SURVEYED FOR KENNETH MULLET)

17 257

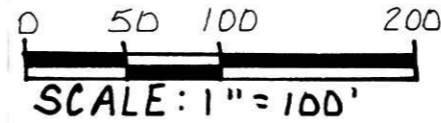

- STONE FOUND
- P.K. NAIL FOUND
- ▲ R.R. SPIKE FOUND
- IRON PIN FOUND
- 5/8" REBAR WITH I.D. CAPSET
- I.D. CAP MARKED "BAKER 6938"

REFERENCES:

DEED VOL. 242 PAGE 507  
 " " 189 " 422  
 " " 223 " 539

BEARINGS FROM DEED VOL. 246 PAGE 718

199900004832  
 Filed for Record in  
 HOLMES COUNTY, OH  
 SALLY MILLER  
 On 10-04-1999 At 03:38 pm.  
 SMALL PLAT 20.00  
 OR Book 17 Page 257 - 257  
 OR vol 39 pg 928

INDEXED

STEVIE A. & AMANDA RABER  
 D.V. 242 - 507

RONALD R. BRENLY  
 D.V. 246 - 718

KENNETH E. MULLET  
 D.V. 189 - 422 D.V. 223 - 539



990278  
 APPROVED FOR TRANSFER ONLY  
 NO SUBDIVISION PLAT REQUIRED  
 (O.R.C. 711.001 & 711.131)  
 Lots) not for building unless  
 approved by Board of Health  
 HOLMES CO. PLANNING COMM.

By [Signature] Date 10/4/99

199900004832  
 MILLER & MAST ATTYS  
 MILLERSBURG,

I CERTIFY THIS SURVEY TO BE CORRECT  
 TO THE BEST OF MY KNOWLEDGE.

[Signature]  
 JAMIE D. DARR P.S. 7755  
 DONALD C. BAKER SURVEYING  
 138 N. CLAY ST.  
 MILLERSBURG, OH 44654  
 PH: (330) 674-4788  
 SEPTEMBER 17, 1999 # 58599FJM  
 F.C.C.-FD. BAKER

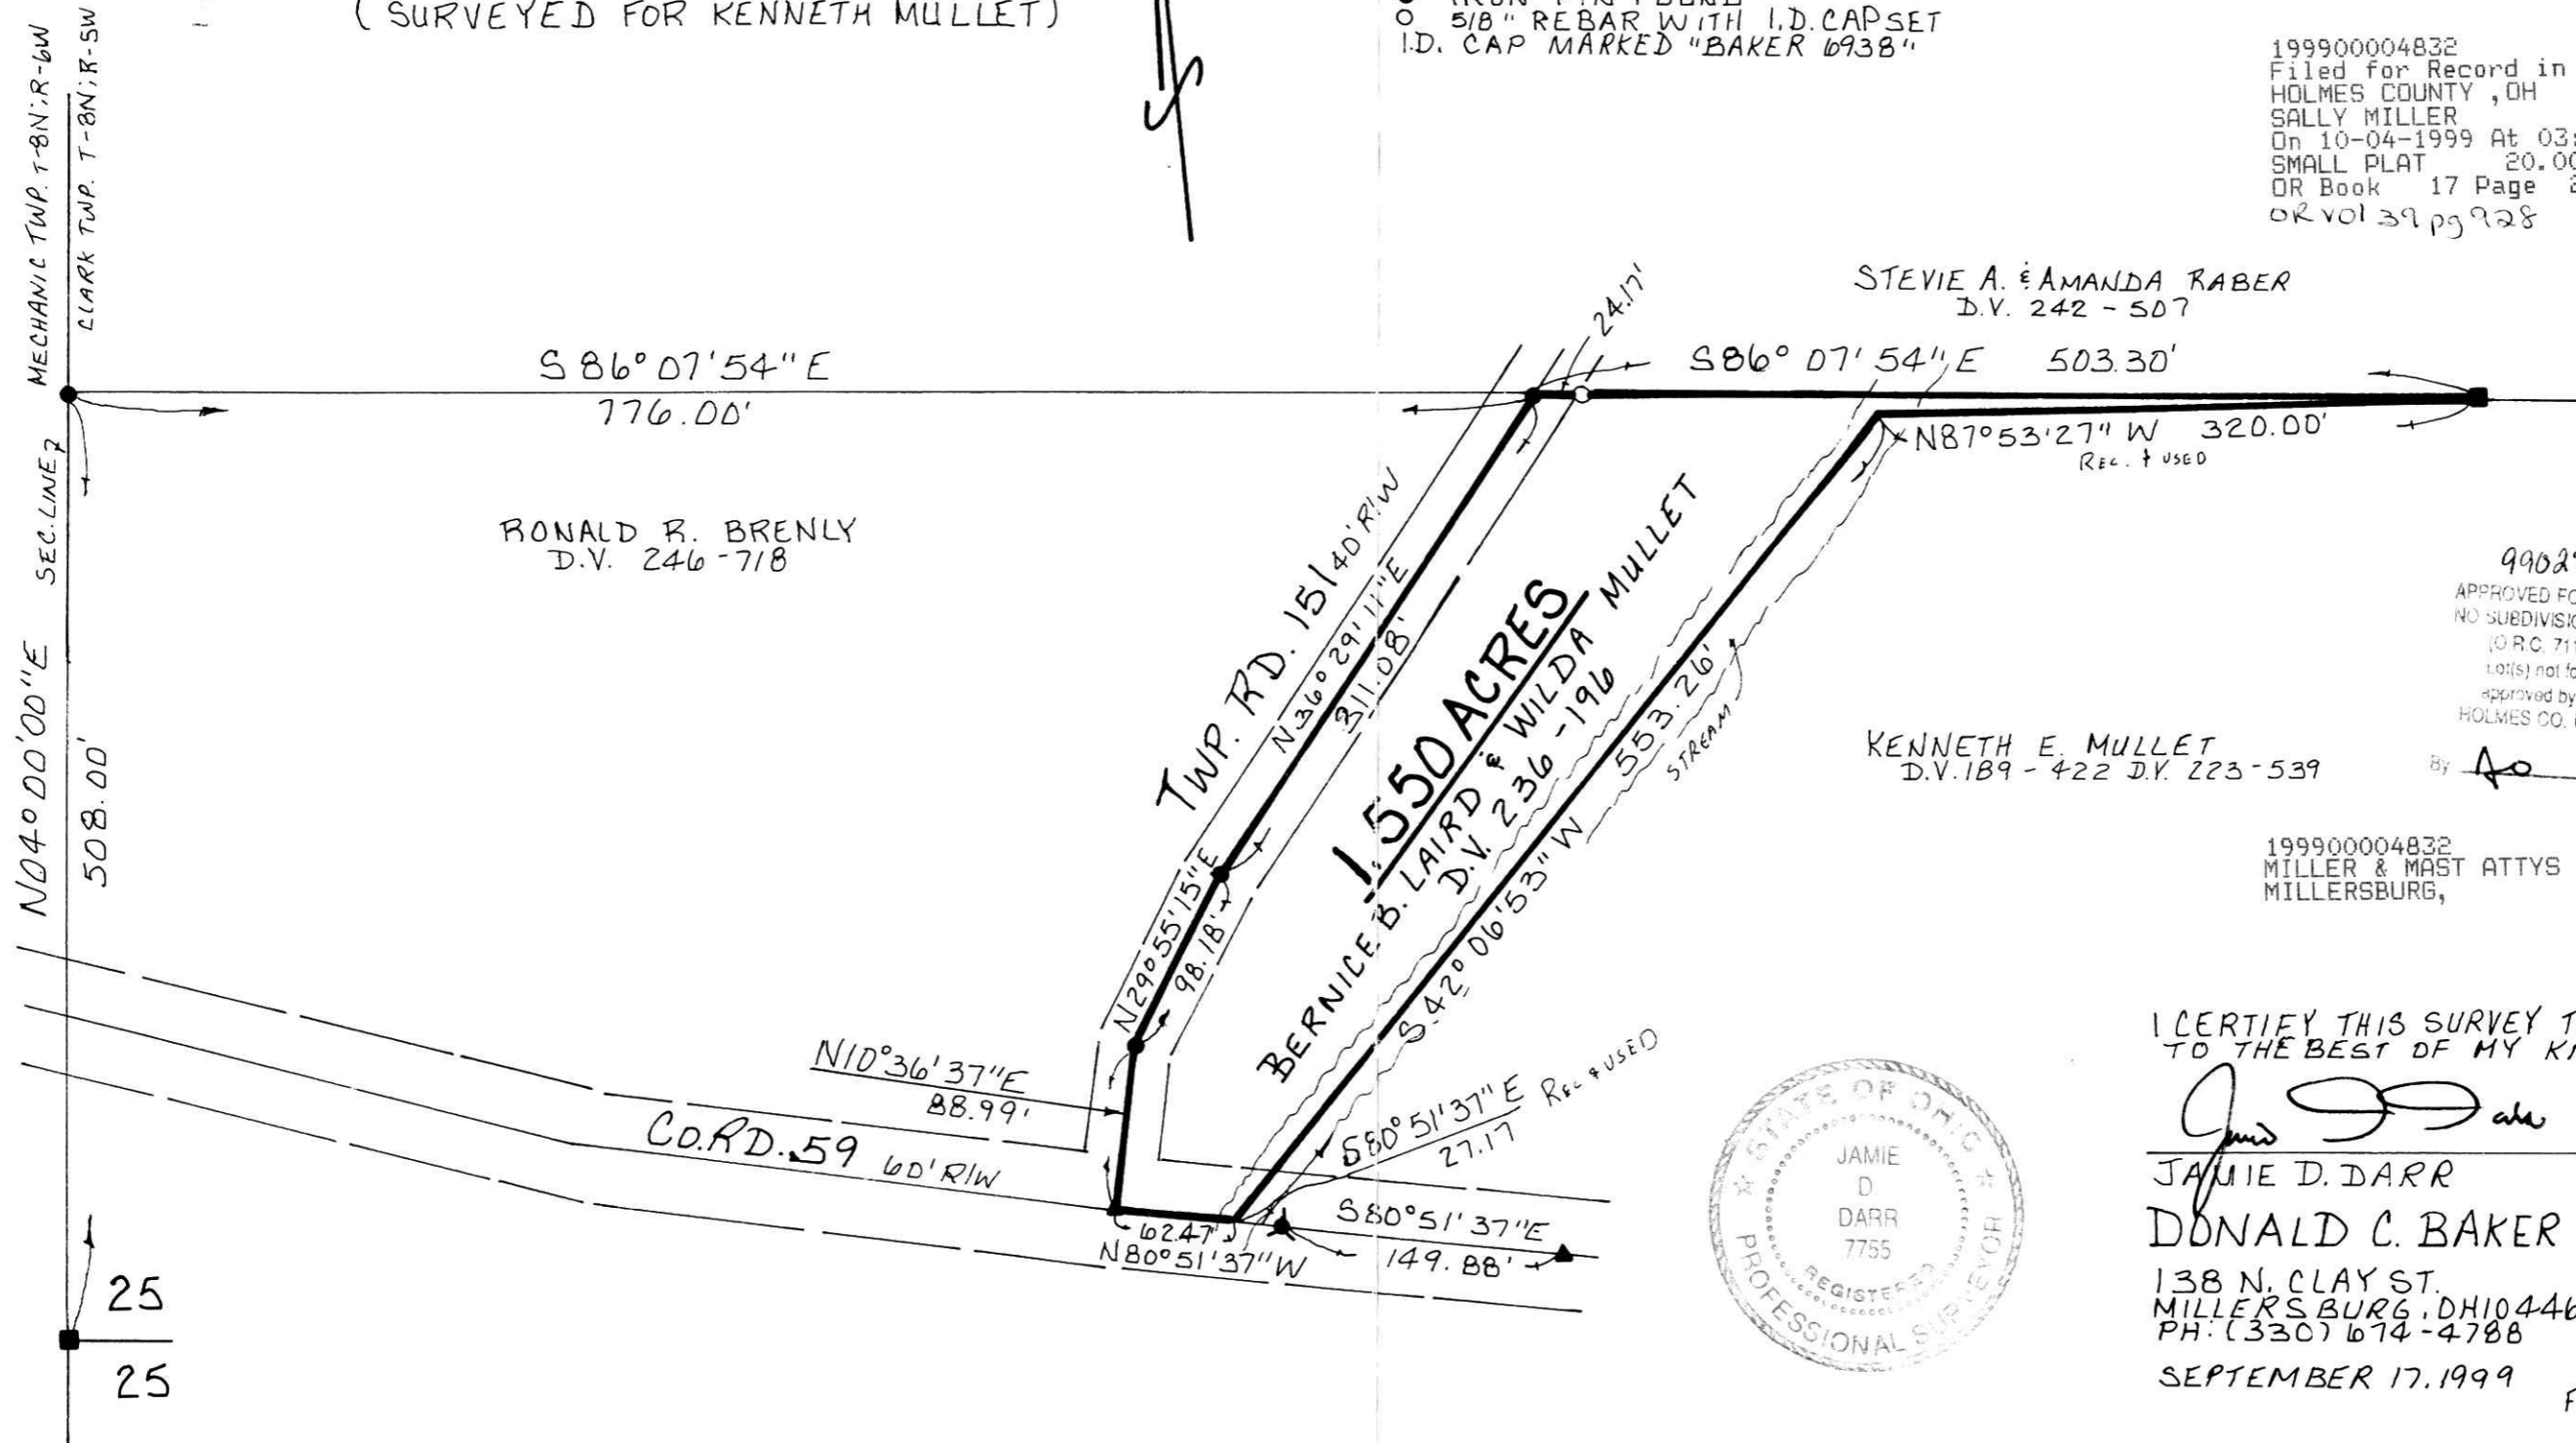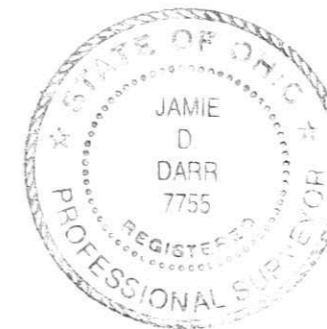

PLAT APPROVED

10/4/99 B