


VILLAGE OF CHARM

CLARK TOWNSHIP
S.W. QTR. SECTION 4
N.E. QTR. SECTION 6
N.W. QTR. SECTION 7
T-8 N; R-5W
HOLMES COUNTY, OHIO

VOL. 17 PAGE 259

(SURVEYED FOR: EMMA MILLER, ERIC GUBBISBERG,
AMANDA MILLER & THE TOWNSHIP BOARD OF
EDUCATION (SCHOOL)).

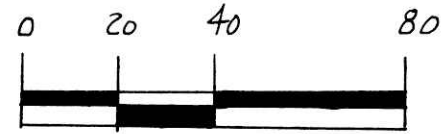

SCALE: 1" = 40'

- ▲ R.R. SPIKE FOUND
- IRON PIN FOUND
- P.K. NAIL SET
- 5/8" RE BAR WITH I.D. CAP SET
I.D. CAP MARKED "BAKER 6938"



I CERTIFY THIS SURVEY TO BE CORRECT
TO THE BEST OF MY KNOWLEDGE.

Donald C. Baker
DONALD C. BAKER P.S. 6938

DONALD C. BAKER SURVEYING
138 N. CLAY ST.
MILLERSBURG, OHIO 44654
PH. 330.674-4788

JULY 8, 1999

#34399A - M.L. DAVIS
F.C.C. - F.D. BAKER

990280 thru 990285
APPROVED FOR TRANSFER ONLY
NO SUBDIVISION PLAT REQUIRED
(O.R.C. 711.001 & 711.131)
Lot(s) not for building unless
approved by Board of Health,
HOLMES CO. PLANNING COMM.
By AD Date 10/1/99

REFERENCES:


O.R. Vol. 20 PAGE 81
" " 32 " 392

DEM Vol. 270 PAGE 720
" " 21 " 511
" " 274 " 923

PLAT VOL. 8 PAGE 838
" " 12 " 614
" " 4 " 87

BEARINGS FROM PLAT VOL. 16 PAGE 914

INDEXED
199900004851
Filed for Record in
HOLMES COUNTY, OH
SALLY MILLER
On 10-05-1999 At 12:10 pm.
PLAT MED 21.60
OR Book 17 Page 259 - 259
OR Vol 34 Pgs 975-977-979-981-985
199900004851
MILLER & MAST ATTYS
MILLERSBURG,

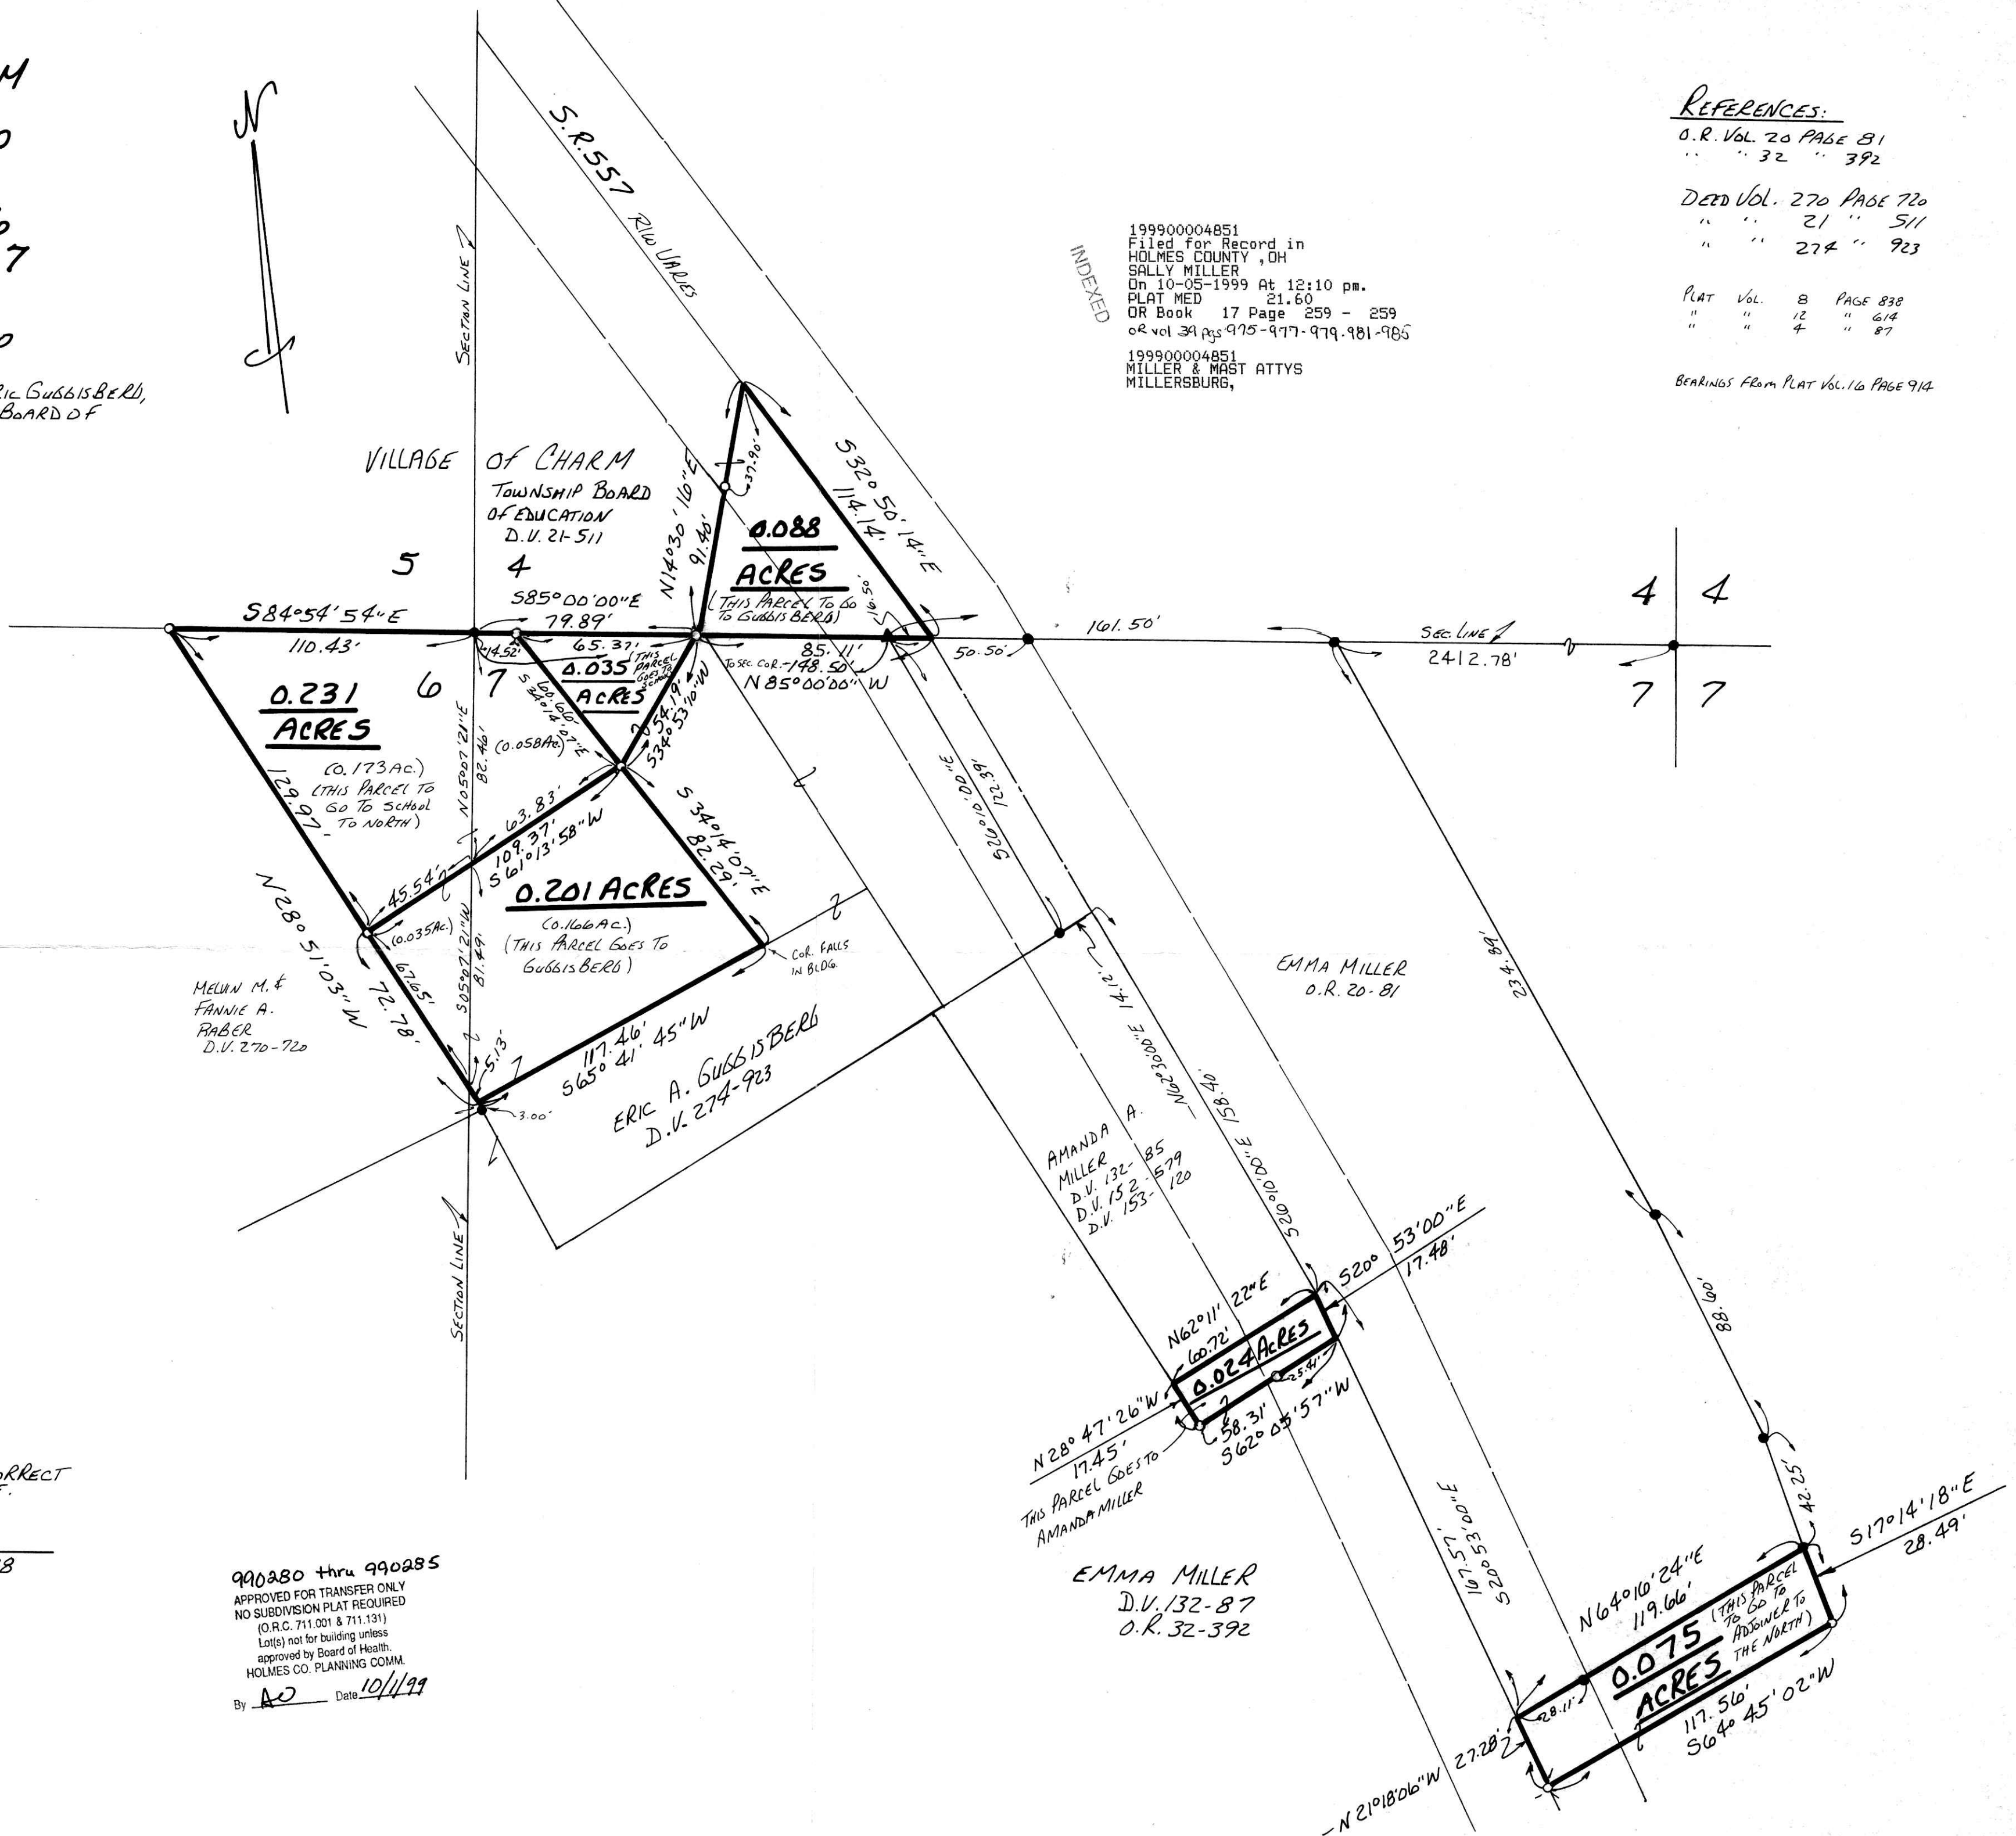

PLAT APPROVED
10/4/99