


INDEXED

KILLBUCK TOWNSHIP  
S.E. & S.W. QTRS. SECTION 17  
T-8N; R-7W  
HOLMES COUNTY, OHIO

(SURVEYED FOR KURT & TERRI MILLER)

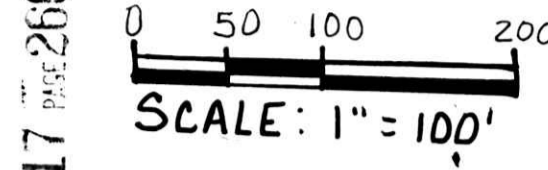

- STONE FOUND
- ▲ R.R. SPIKE FOUND
- ◆ P.K. NAIL FOUND
- IRON PIN FOUND
- △ R.R. SPIKE SET
- 5/8" REBAR WITH I.D. CAPSET  
I.D. CAP MARKED "BAKER 6938"

REFERENCES:

DEED VOL. 275	PAGE 43	
"	" 275	" 38
"	" 227	" 176
"	" 174	" 227

PLAT VOL. 16 PAGE 207

BEARINGS FROM DEED VOL. 223  
PAGE 683



I CERTIFY THIS SURVEY TO BE CORRECT  
TO THE BEST OF MY KNOWLEDGE.


*Jamie D. Darr*  
JAMIE D. DARR P.S. 7755

DONALD C. BAKER SURVEYING  
138 N. CLAY ST.  
MILLERSBURG, OHIO 44654  
PH: (330) 674-4788

SEPTEMBER 22, 1999

#60699-FJM

F.C.C. J.D. DARR

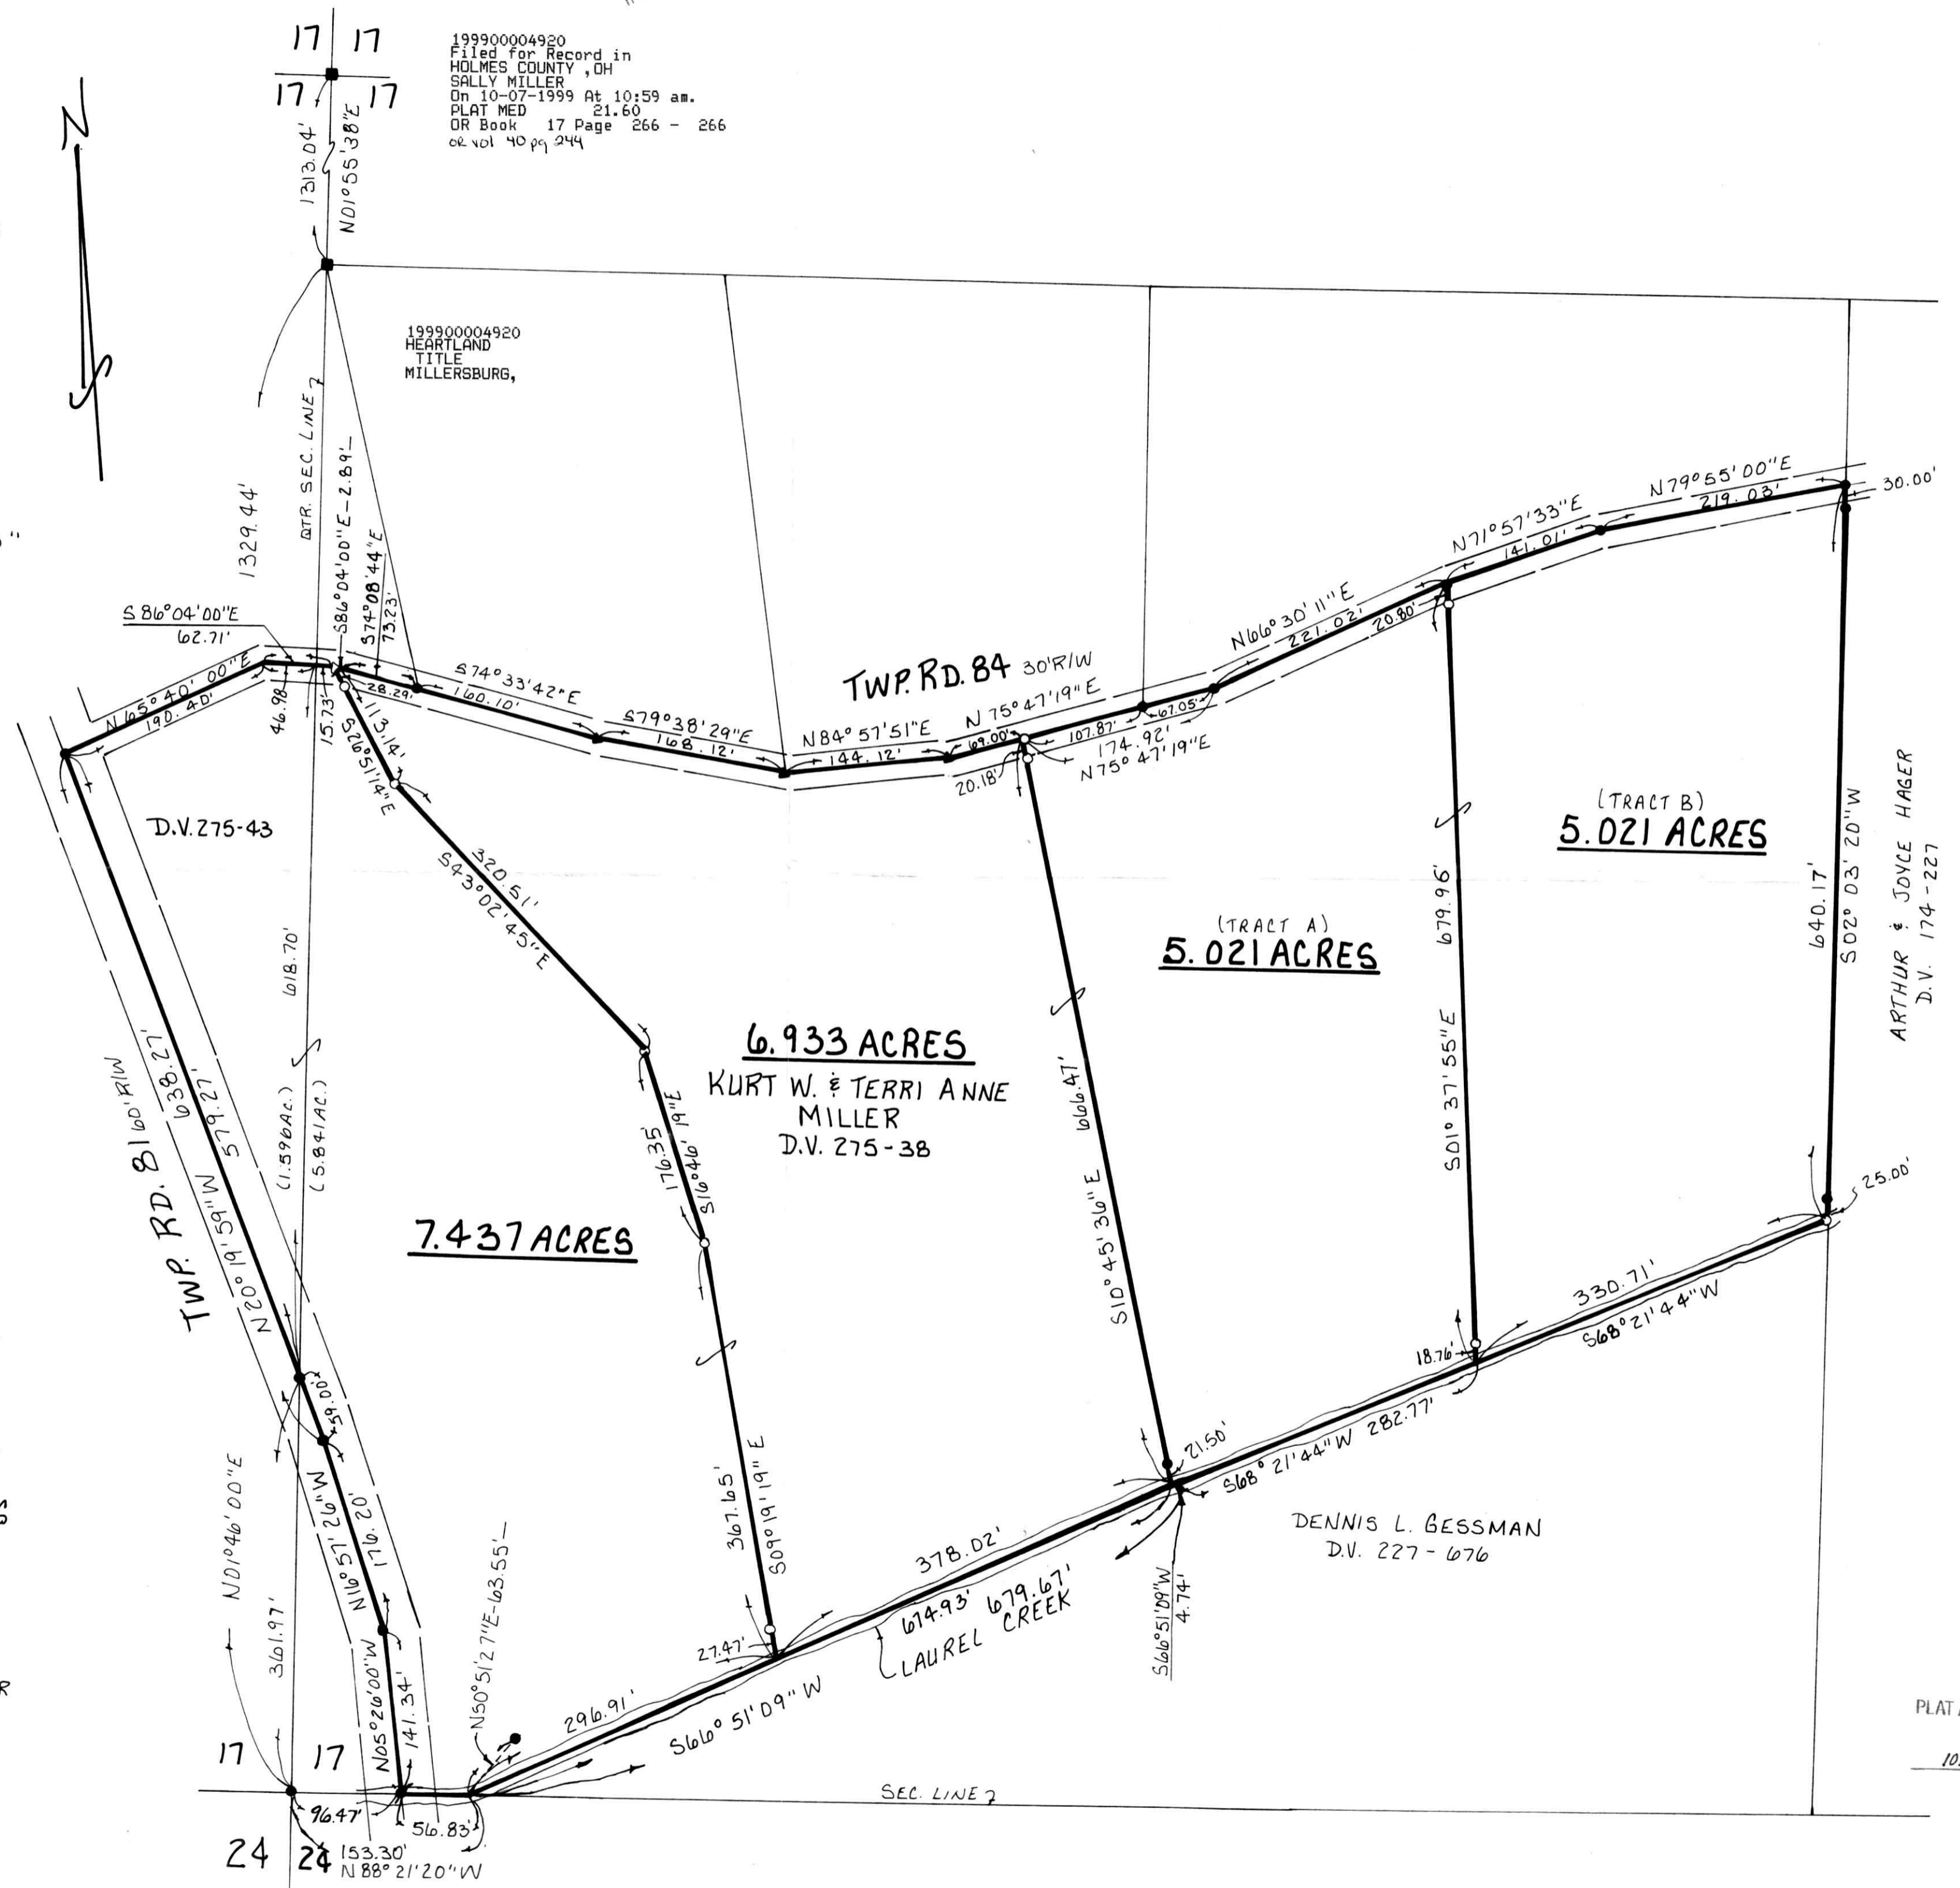

PLAT APPROVED

10/5/99 B