

SCALE: 1" = 200'  
● IRON PIN FOUND  
○ 5/8" RE BAR WITH I.D. CAP SET  
I.D. CAP MARKED "BAKER 6938"

BEARINGS FROM PLAT VOL. 14 PAGE 279



# WALNUT CREEK TOWNSHIP N.E. QTR. SECTION 24 T-9N; R-4W HOLMES COUNTY, OHIO (SURVEYED FOR: MARK BARANAUSKAS)

REFERENCES:

DEED VOL. 258 PAGE 644
" " 264 " 391
" " 261 " 61
" " 245 " 426
" " 244 " 114
O.R. VOL 4 PAGE 835
" " 15 " 153
PLAT VOL. 12 PAGE 485
" " 14 " 279
" " 12 " 334

199900004935  
Filed for Record in  
HOLMES COUNTY, OH  
SALLY MILLER  
On 10-07-1999 At 03:49 pm.  
SMALL PLAT 20.00  
OR Book 17 Page 267 - 267  
OR vol 40 pg 287

199900004935  
HEARTLAND  
TITLE  
MILLERSBURG,

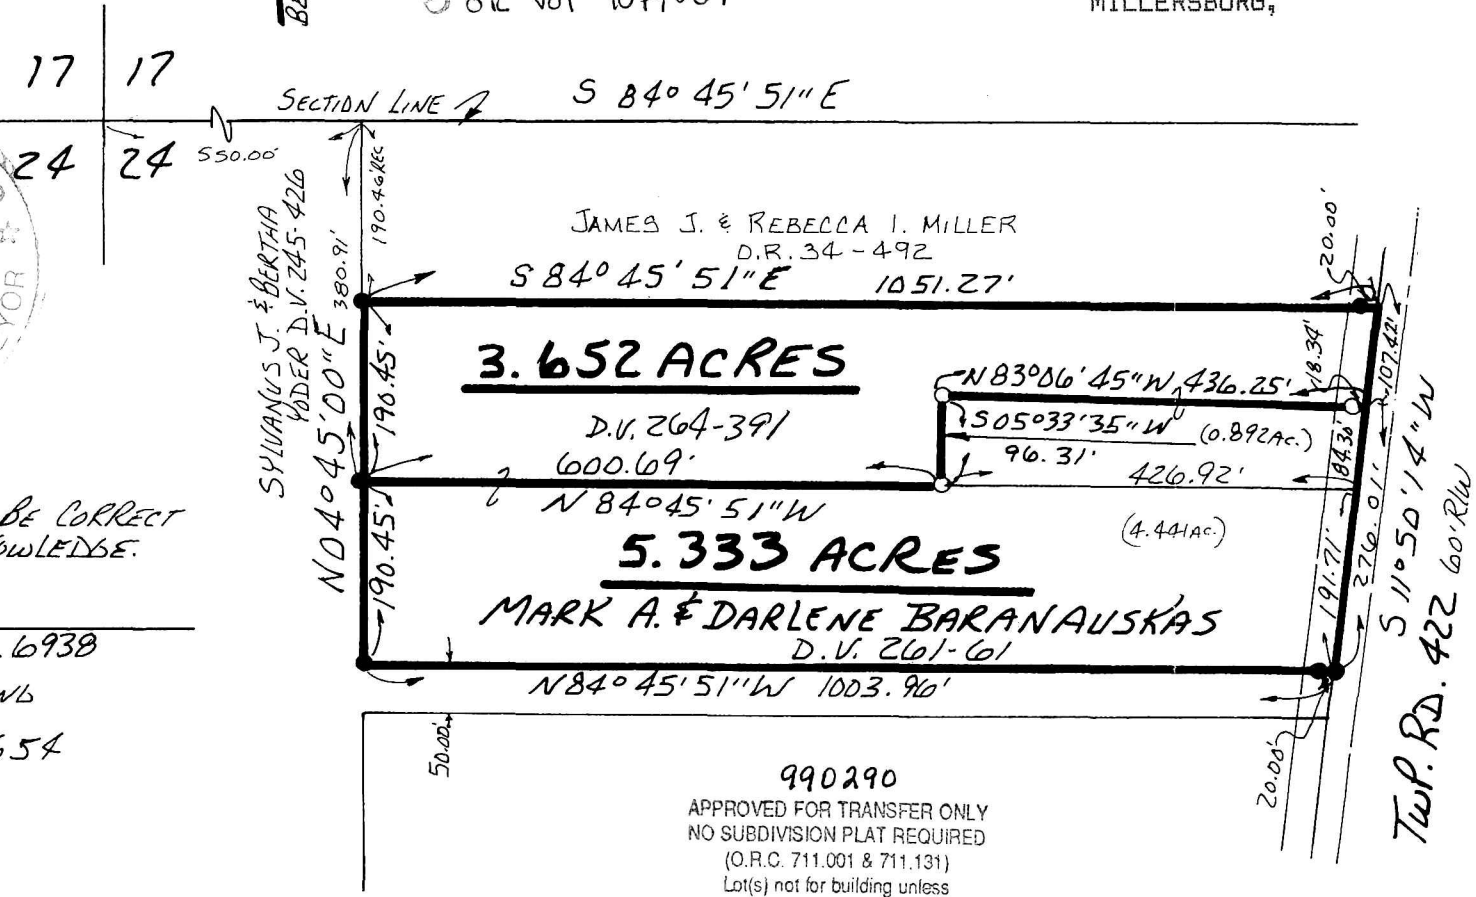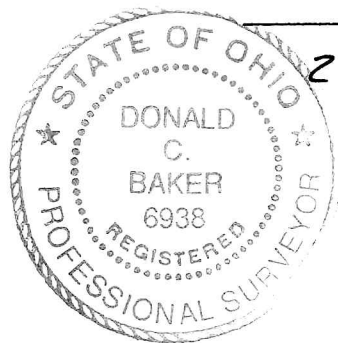

I CERTIFY THIS SURVEY TO BE CORRECT TO THE BEST OF MY KNOWLEDGE.

Donald C. Baker  
DONALD C. BAKER P.S. 6938  
DONALD C. BAKER SURVEYING  
138 N. CLAY ST.  
MILLERSBURG, OHIO 44654  
PH. (330) 674-4788  
JULY 28, 1999

#49899 - M.L. DAVIS  
F.C.C. - D.C. BAKER

990290  
APPROVED FOR TRANSFER ONLY  
NO SUBDIVISION PLAT REQUIRED  
(O.R.C. 711.001 & 711.131)  
Lot(s) not for building unless  
approved by Board of Health.  
HOLMES CO. PLANNING COMM.

By DO Date 10/6/99

PLAT APPROVED

10/7/99