

REFERENCES:

DEED VOL. 241 PAGE 767
 " " 278 " 216
 " " 279 " 979

BEARINGS FROM PLAT VOL. 16
 PAGE 415

BERLIN TOWNSHIP
3RD. QTR. LOT 38
T-9N; R-5W
HOLMES COUNTY, OHIO
 (SURVEYED FOR JOHN YODER)



- IRON PIN FOUND
- 5/8" REBAR WITH I.D. CAP SET
- I.D. CAP MARKED "BAKER 6938"

199900004966
 Filed for Record in
 HOLMES COUNTY, OH
 SALLY MILLER
 On 10-08-1999 At 03:57 pm.
 SMALL PLAT 20.00
 OR Book 17 Page 270 - 270
 OR Rec 40 Page 391
 199900004966
 LAUREL SCHMID ATTY
 MILLERSBURG,

INDEXED




I CERTIFY THIS SURVEY TO
 BE CORRECT TO THE BEST OF
 MY KNOWLEDGE.

J.D. Darr
JAMIE D. DARR P.G. 7755
DONALD C. BAKER SURVEYING
 138 N. CLAY ST.
 MILLERSBURG, OHIO
 PH: (330) 674-4788

AUGUST 10, 1999

#50099 - FJM
 F.C.C. - J.D. DARR

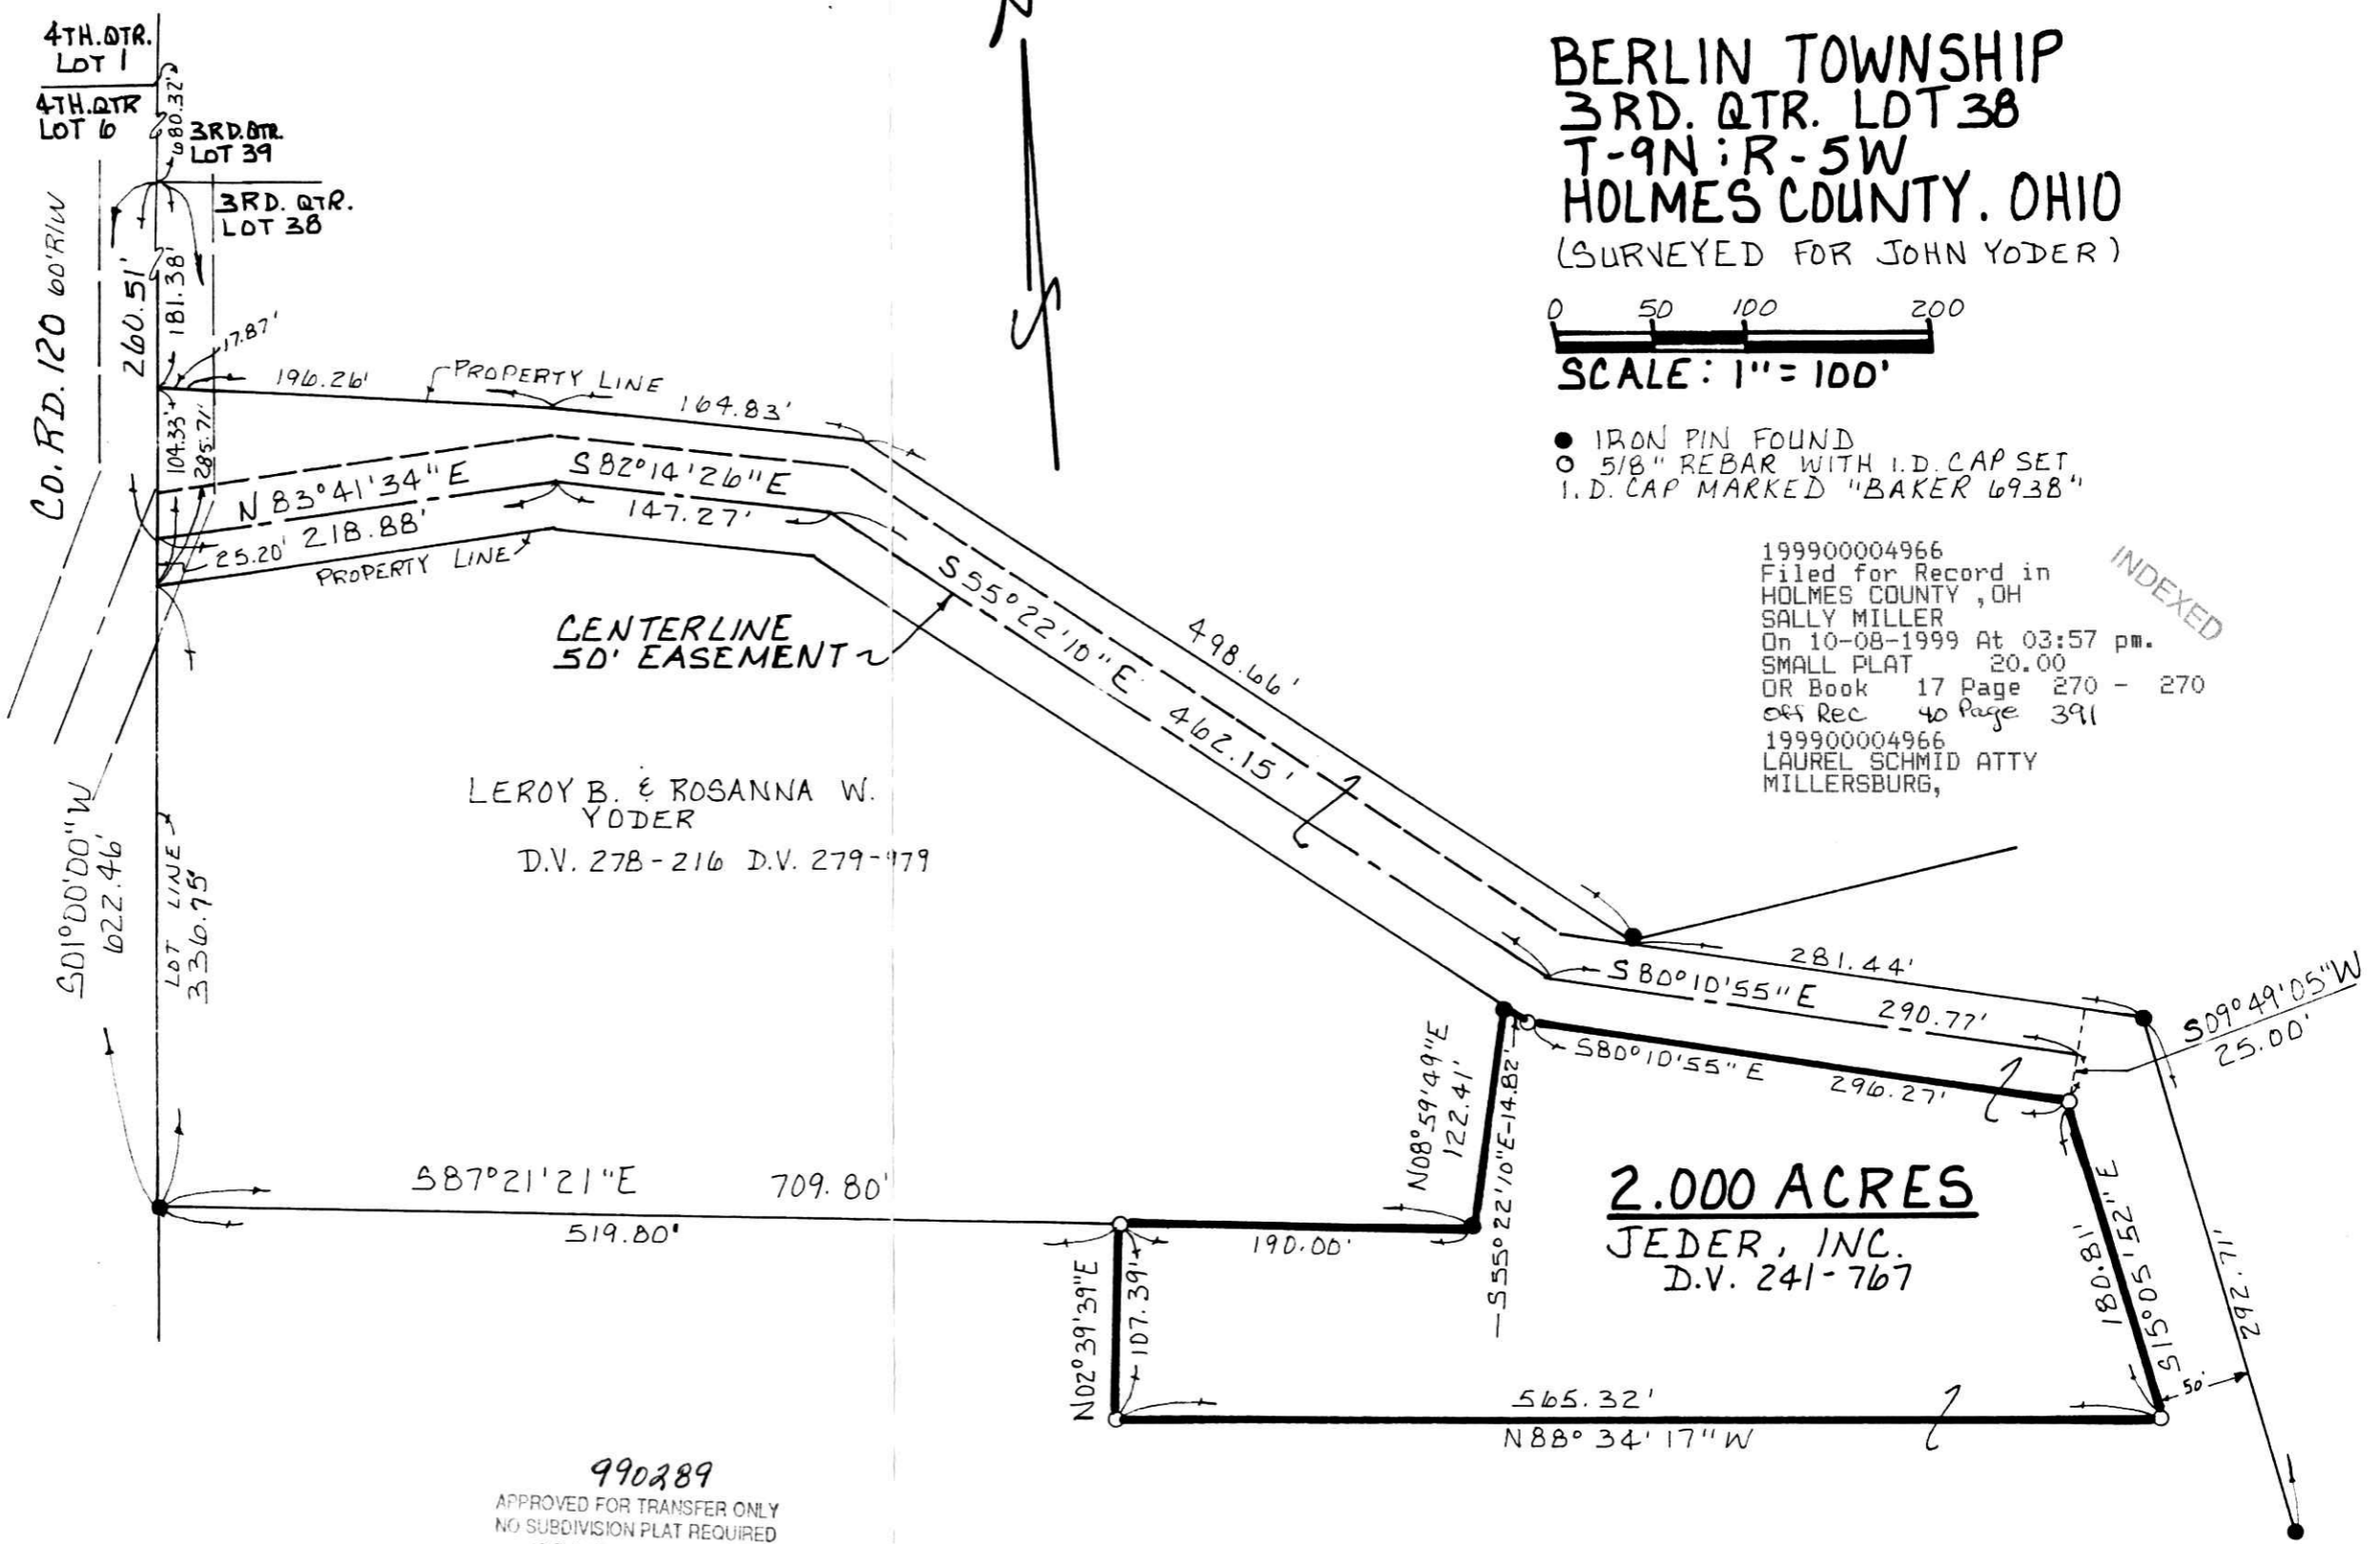

990289
 APPROVED FOR TRANSFER ONLY
 NO SUBDIVISION PLAT REQUIRED
 (O.R.C. 711.001 & 711.131)
 Lot(s) not for building unless
 approved by Board of Health,
 HOLMES CO. PLANNING COMM.
 By *AD* Date 10/6/99

PLAT APPROVED

10/2/99 Rg