

REFERENCES:

DEED VOL.	173	PAGE	176
"	"	224	582
"	"	225	261
"	"	237	845
"	"	273	304

BEARINGS ASSUMED

**CLARK TOWNSHIP
N.E. QTR. SECTION 9
T-8N; R-5W
HOLMES COUNTY, OHIO**

(SURVEYED FOR CHRIST M. & LIZZIEAN YODER)


D 50 100 200

SCALE: 1"=100'

- ▲ R.R. SPIKE FOUND
- IRON PIN FOUND
- △ R.R. SPIKE SET
- 5/8" REBAR WITH I.D. CAPSET
- I.D. CAP MARKED "BAKER 6938"

199900005063
Filed for Record in
HOLMES COUNTY, OH
SALLY MILLER
On 10-15-1999 At 02:52 pm.
SMALL PLAT 20.00
OR Book 17 Page 275 - 275
OR vol 40 pg 117

INDEXED

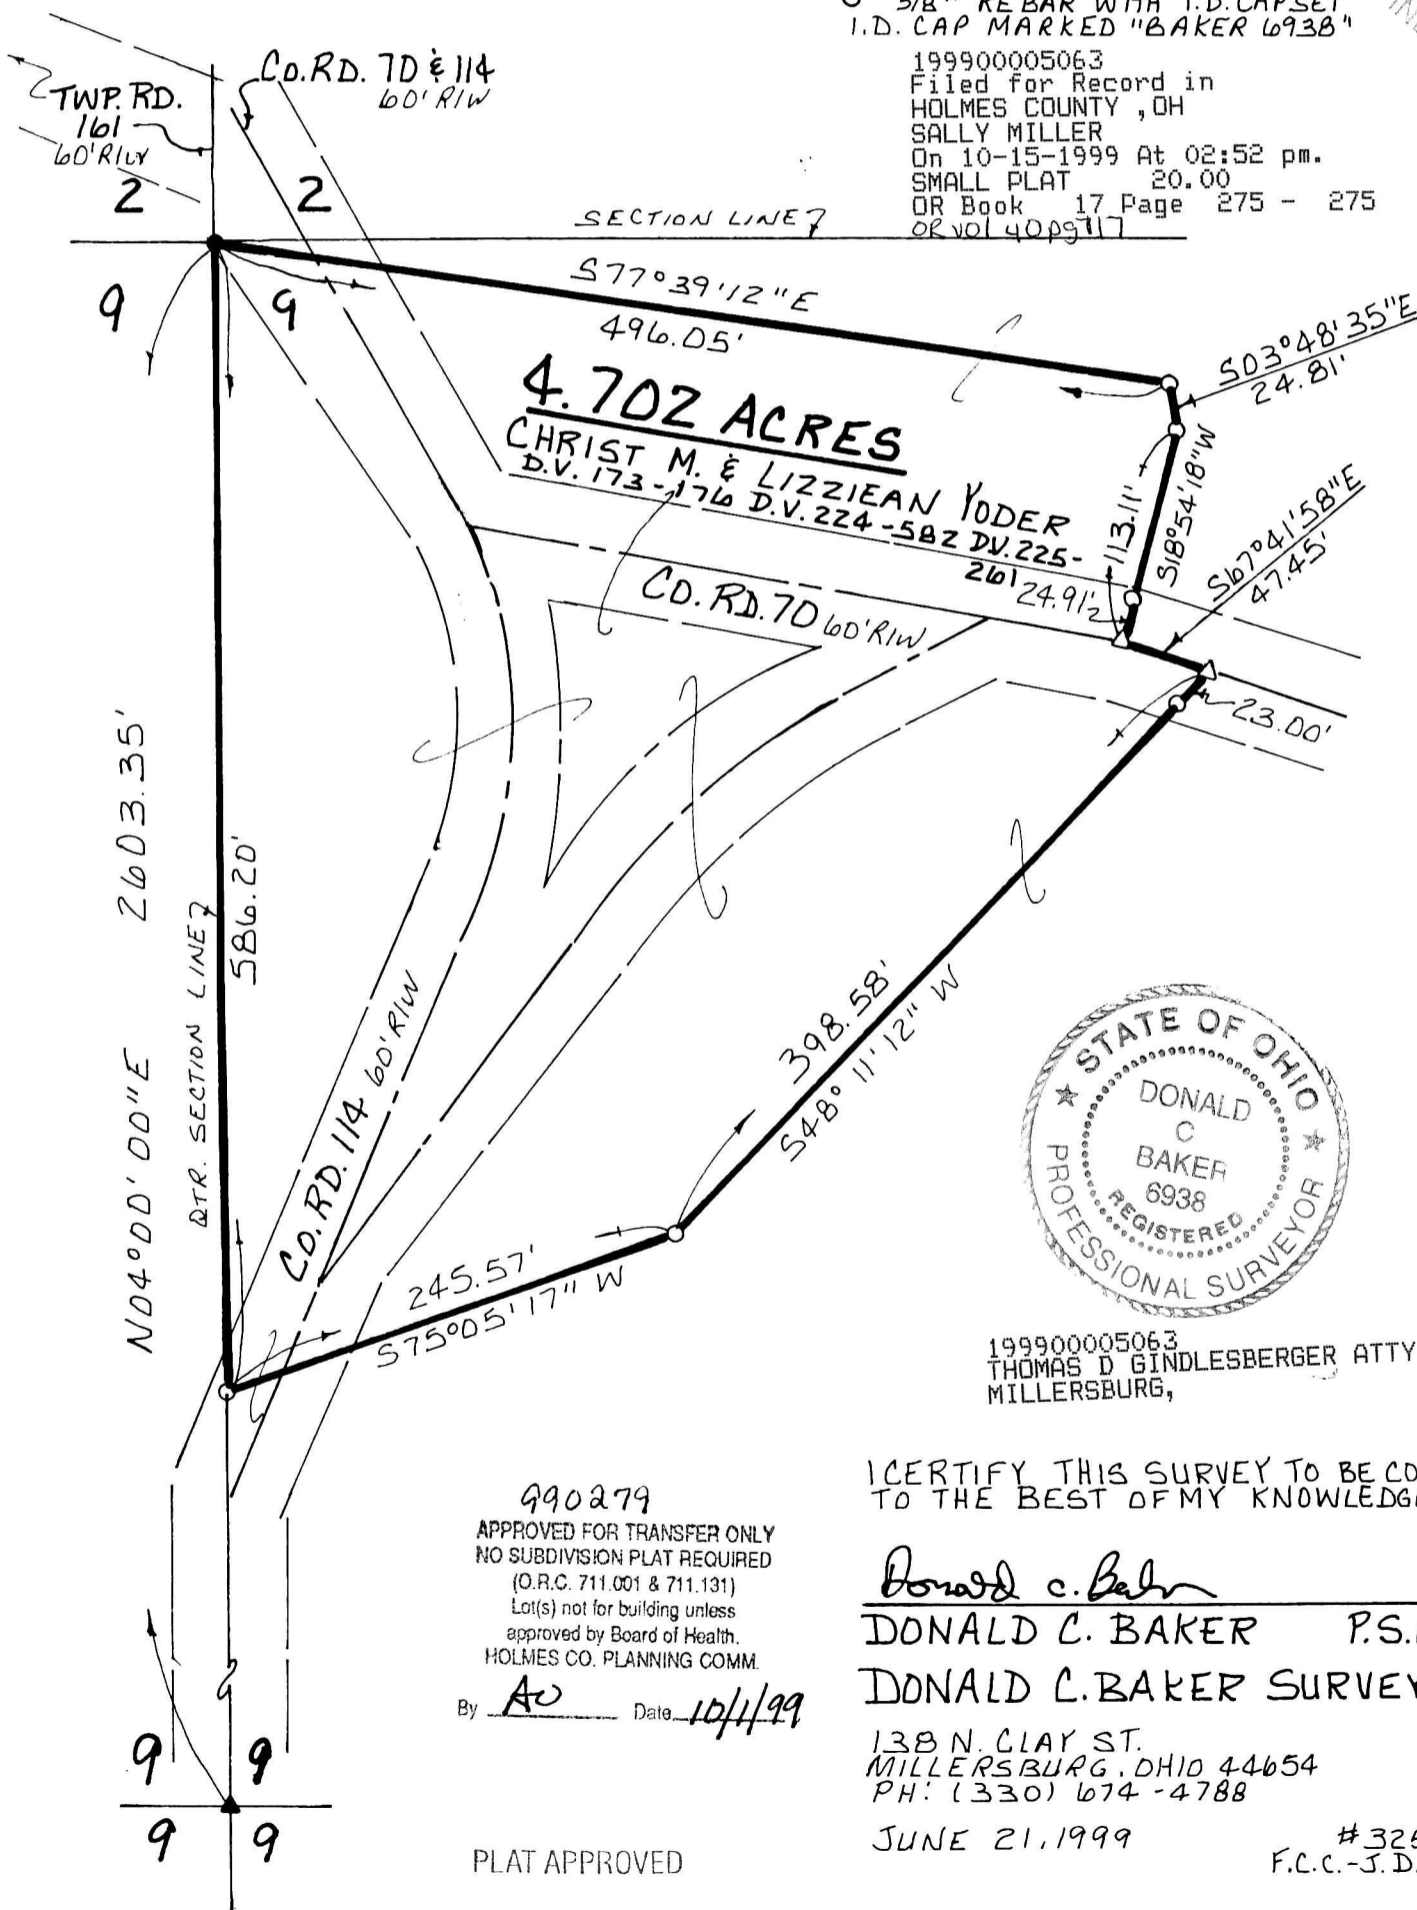

199900005063
THOMAS D GINDLESBERGER ATTY
MILLERSBURG,

I CERTIFY THIS SURVEY TO BE CORRECT TO THE BEST OF MY KNOWLEDGE.

Donald C. Baker
DONALD C. BAKER P.S. 6938
DONALD C. BAKER SURVEYING

138 N. CLAY ST.
MILLERSBURG, OHIO 44654
PH: (330) 674-4788

JUNE 21, 1999

#32599-FJM
F.C.C.-J.D. DARR

990279
APPROVED FOR TRANSFER ONLY
NO SUBDIVISION PLAT REQUIRED
(O.R.C. 711.001 & 711.131)
Lot(s) not for building unless
approved by Board of Health.
HOLMES CO. PLANNING COMM.

By AV Date 10/1/99

PLAT APPROVED

10/4/99 B