


VILLAGE OF LOUDONVILLE WASHINGTON TOWNSHIP N.W. QTR. SECTION 6 T-19N; R-15W HOLMES COUNTY, OHIO

(SURVEYED FOR MASCO CORPORATION)

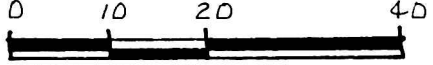

SCALE: 1" = 20'

- IRON PIN FOUND
- 5/8" REBAR WITH I.D. CAP SET
- I.D. CAP MARKED "BAKER 6938"



REFERENCES:

DEED VOL. 244 PAGE 722
" " 245 " 599

PLAT VOL. 2 PAGE 219
" " 2 " 220

BEARINGS FROM DEED VOL. 244 PAGE 698

APPROVED BY THE VILLAGE OF LOUDONVILLE
BY _____


TITLE _____

DATE _____

199900005070
Filed for Record in
HOLMES COUNTY, OH
SALLY MILLER
On 10-15-1999 At 03:20 pm.
SMALL PLAT 20.00
OR Book 17 Page 277 - 277
OR vol 40 pg 240

199900005070
MIDLAND
TITLE
WOOSTER, OH

INDEXED

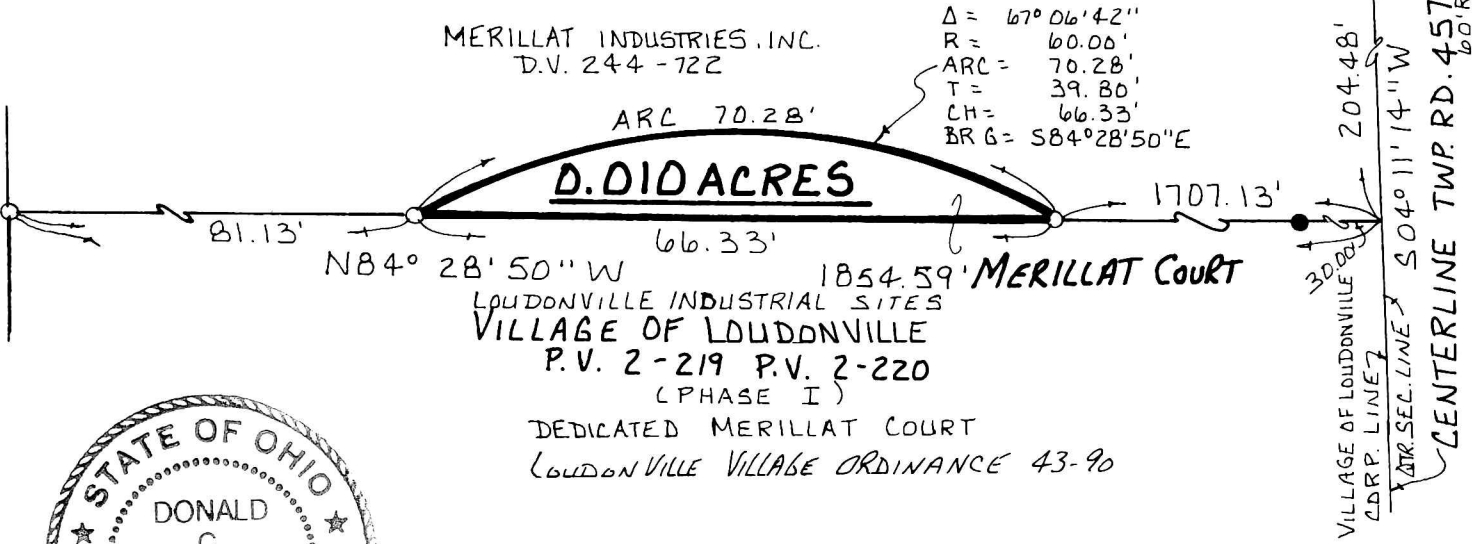

PLAT APPROVED

10/15/99

I CERTIFY THIS SURVEY TO BE CORRECT TO THE BEST OF MY KNOWLEDGE.

Donald C. Baker
 DONALD C. BAKER P.S. 6938
 DONALD C. BAKER SURVEYING
 138 N. CLAY ST.
 MILLERSBURG, OH 44654
 PH: (330) 674-4788

SURVEY OF EXISTING
0.010 ACRE TRACT
PART OF MERRILLAT
COURT.

JULY 20, 1999
 # 49499-FJM
 F.C.C. - D.C. BAKER