


17 PAGE 278

- SCALE: 1" = 100'
- IRON PIN FOUND
 - CONC. MONUMENT FOUND
 - 5/8" REBAR WITH I.D. CAP SET
 - I.D. CAP MARKED "BAKER 6938"

1 VOL

199900005074
 Filed for Record in
 HOLMES COUNTY, OH
 SALLY MILLER
 On 10-15-1999 At 03:20 pm.
 SMALL PLAT 20.00
 OR Book 17 Page 278 - 278
 OR vol 40pg 745

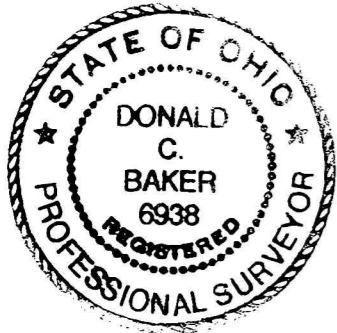

199900005074
 MIDLAND
 TITLE
 WOOSTER, OH

INDEXED




VILLAGE OF LOUDONVILLE
 WASHINGTON TOWNSHIP
 N.W. QTR. SECTION 6
 T-19N; R-15W
 S.W. QTR. SECTION 31
 T-20N; R-15W
 HOLMES COUNTY, OHIO

APPROVED BY THE VILLAGE OF LOUDONVILLE.
 BY City of Loudonville
 TITLE Mayor
 DATE 10/14/99

REFERENCES:
 DEED VOL. 244 PAGE 722
 " " 245 " 599
 PLAT VOL. 2 PAGE 220
 " " 13 " 79

BEARINGS FROM DEED Vol. 244 PAGE 698

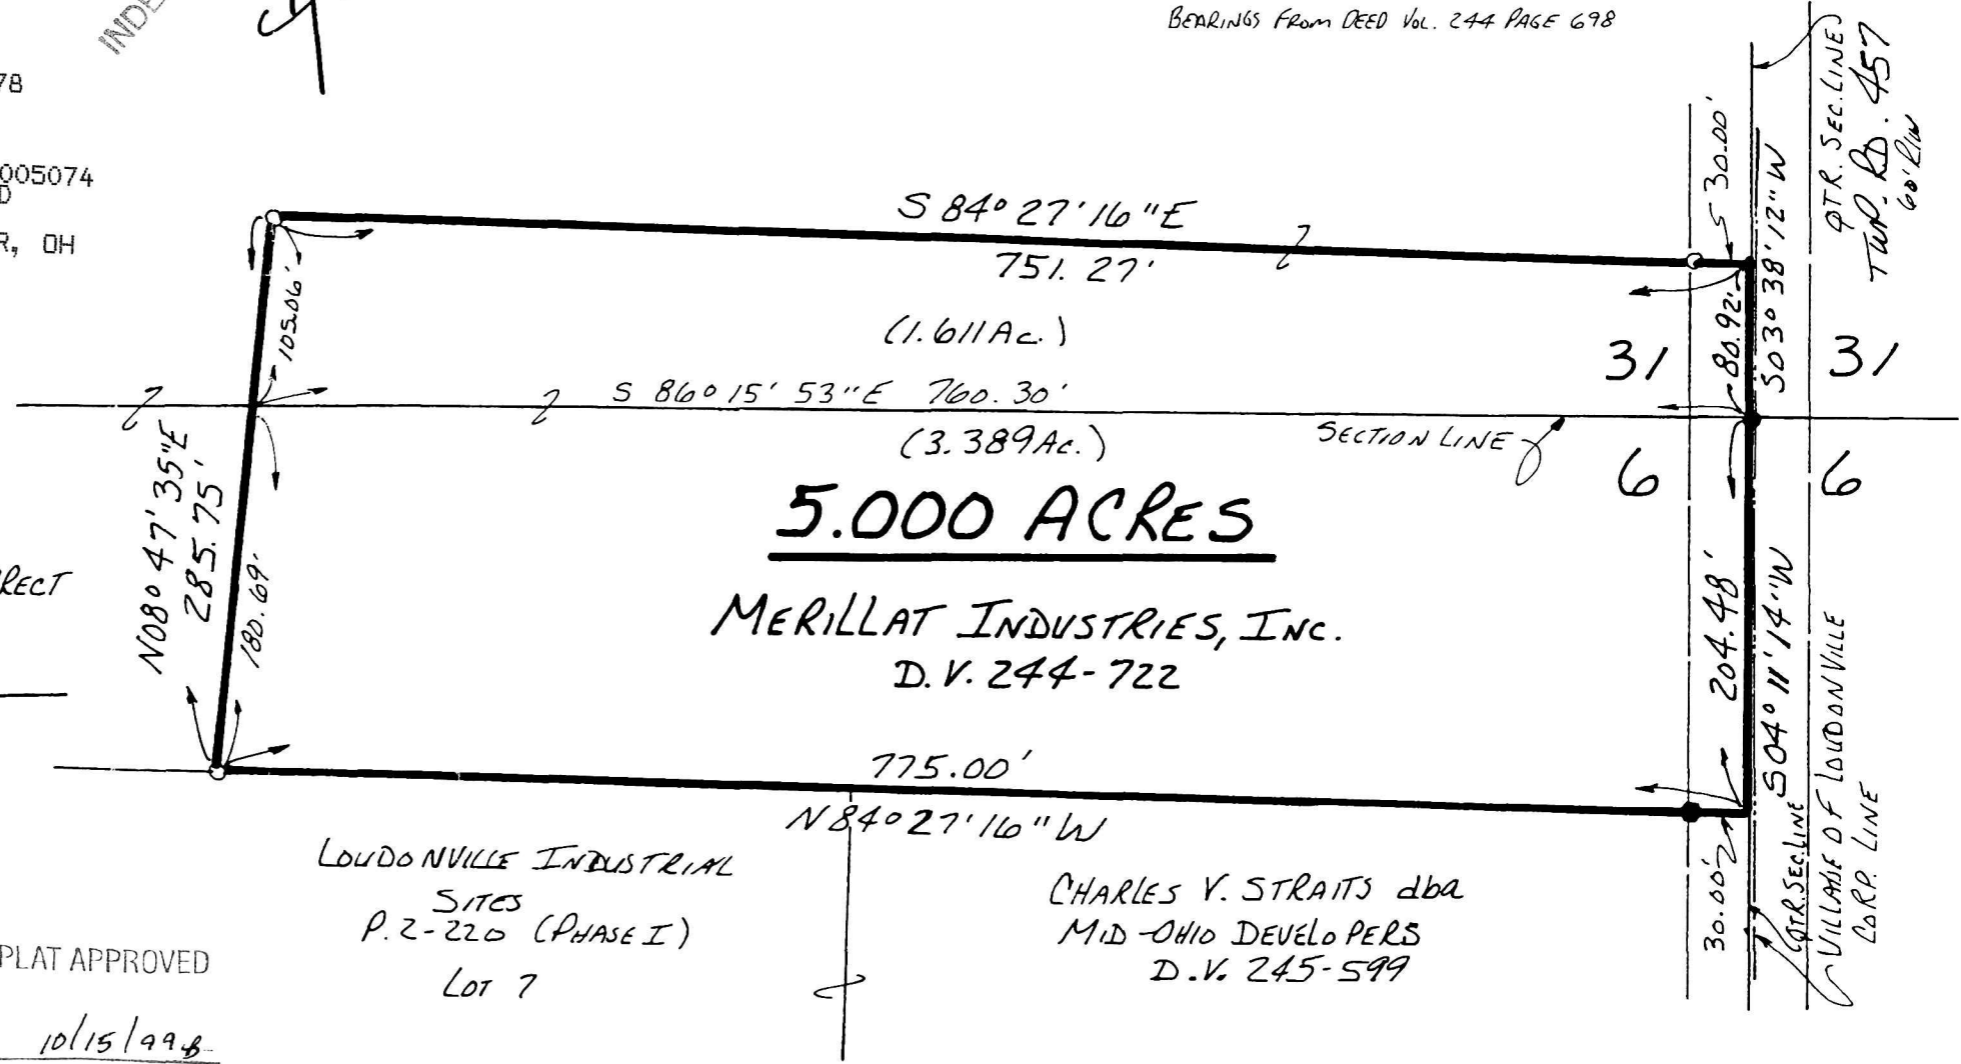

I CERTIFY THIS SURVEY TO BE CORRECT
 TO THE BEST OF MY KNOWLEDGE.

Donald C. Baker
 DONALD C. BAKER P.S. 6938
 138 N. CLAY ST.
 MILLERSBURG, OHIO 44651
 PH. (336) 674-4788

APRIL 6 1999
 # 22799- M.L. DAVIS
 F.C.C. - D.C. BAKER

PLAT APPROVED
10/15/99

LOUDONVILLE INDUSTRIAL
 SITES
 P. 2-220 (PHASE I)
 LOT 7

5.000 ACRES
 MERILLAT INDUSTRIES, INC.
 D.V. 244-722

CHARLES V. STRAITS dba
 MID-OHIO DEVELOPERS
 D.V. 245-599