



- SCALE: 1" = 100'
- ▲ R.R. SPIKE FOUND
 - STONE FOUND
 - IRON PIN FOUND
 - 5/8" REBAR WITH I.D. CAP SET
 - I.D. CAP MARKED "BAKER 1938"

REFERENCES:

- DEED VOL. 169 PAGE 387
- " " 266 " 850
- " " 258 " 1019
- " " 200 " 31

- PLAT VOL. 8 PAGE 164
- " " 14 " 647
- " " 14 " 154

From BEARINGS FROM PLAT VOL. 8 PAGE 15



I CERTIFY THIS SURVEY TO BE CORRECT TO THE BEST OF MY KNOWLEDGE.

Donald C. Baker
DONALD C. BAKER P.S. 6938

DONALD C. BAKER SURVEYING
138 N. CLAY ST.
MILLERSBURG OHIO 44654
PH. (330) 674-4788


AUGUST 10, 1999
#21099 - M.L. DAVIS
F.C.C. - F.D. BAKER

SALT CREEK TOWNSHIP
4TH. QTR. LOT 21
T-10N1R-6W
HOLMES COUNTY, OHIO
(SURVEYED FOR: MICHAEL E. & MARY YODER)

INDEXED

199900005277
Filed for Record in
HOLMES COUNTY, OH
SALLY MILLER
On 11-01-1999 At 03:49 pm.
SMALL PLAT 20.00
OR Book 17 Page 290 - 290
OR Vol 41 pg 364

199900005277
LAUREL SCHMID ATTY
MILLERSBURG,

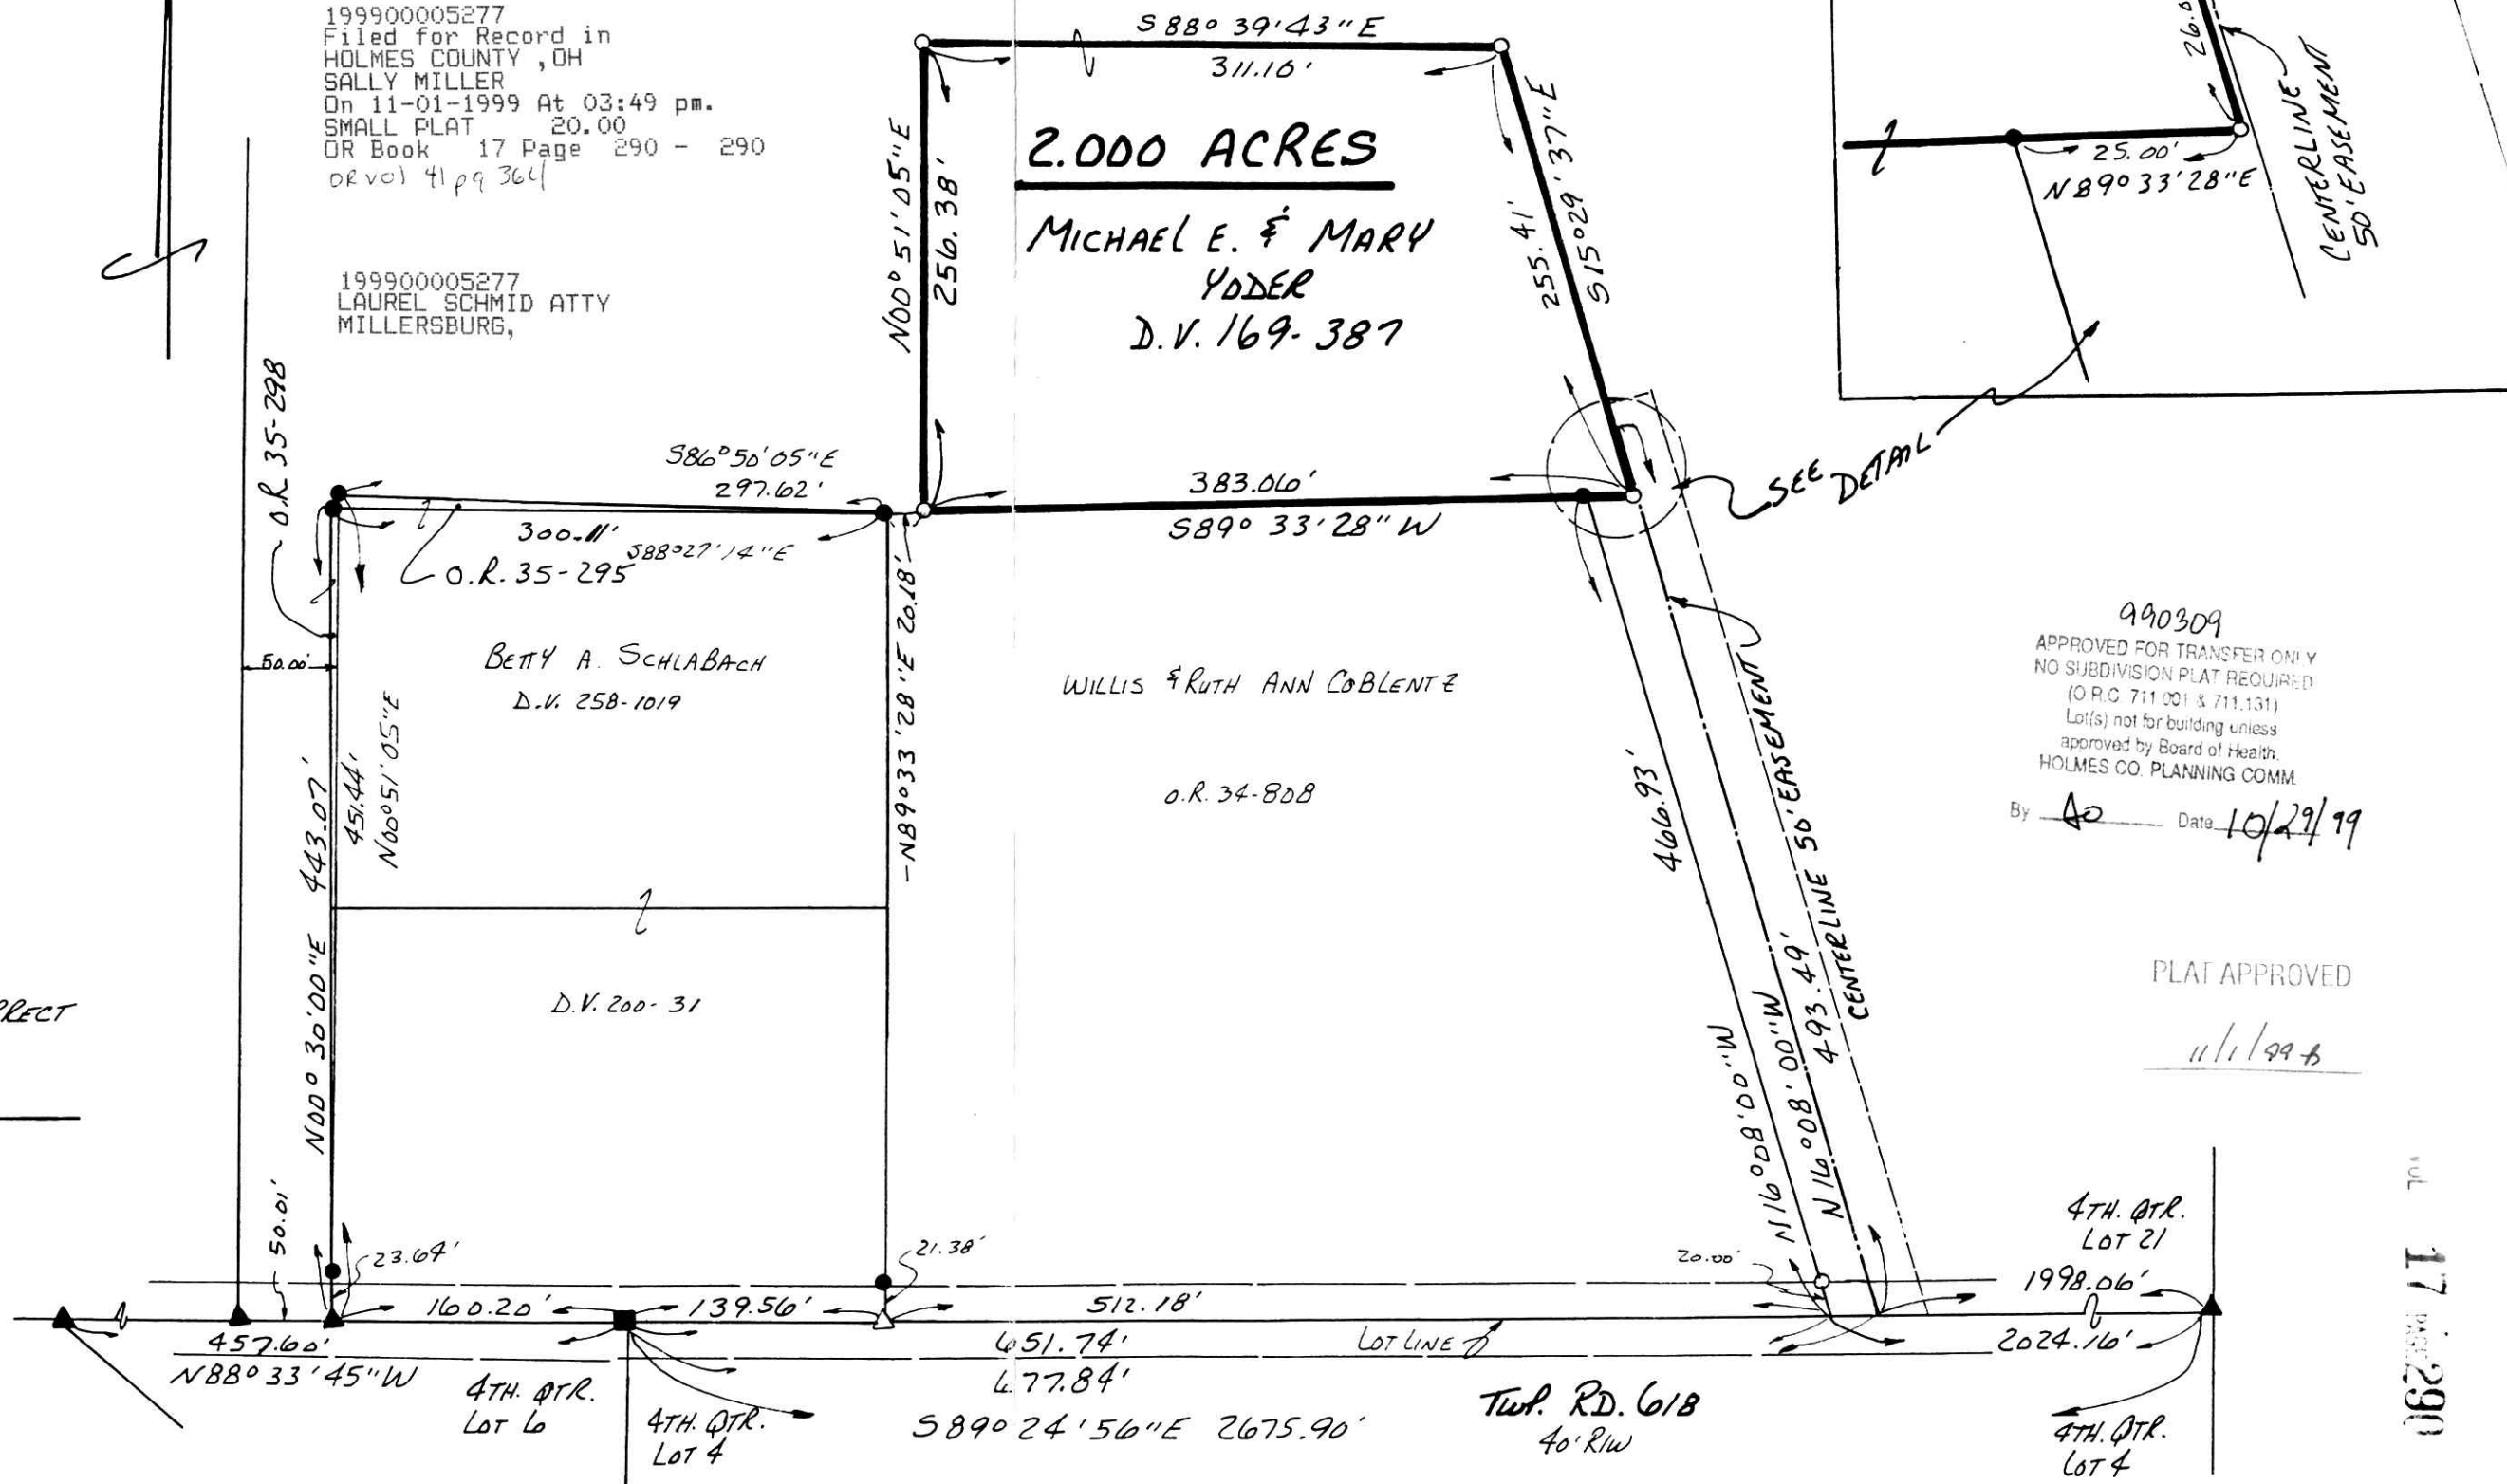

DETAIL: 1" = 20'

990309
APPROVED FOR TRANSFER ONLY
NO SUBDIVISION PLAT REQUIRED
(O.R.C. 711.001 & 711.131)
Lot(s) not for building unless
approved by Board of Health.
HOLMES CO. PLANNING COMM.
By *AS* Date 10/29/99

PLAT APPROVED
11/1/99