


- SCALE: 1"=300'
- IRON PIN FOUND
 - R.R. SPIKE SET
 - △ 5/8" IRON BAR WITH I.D. CAP SET
 - I.D. CAP MARKED "BAKER 6938"

KILLBUCK TOWNSHIP
 S.E. QTR. SECTION 11
 N.E. QTR. SECTION 20
 T-8 N; R-8 W
 S.W. QTR. SECTION 15
 N.W. QTR. SECTION 16
 T-8 N; R-7 W
 HOLMES COUNTY, OHIO

17
 PAGE 293

(SURVEYED FOR: TERRY ARMED)

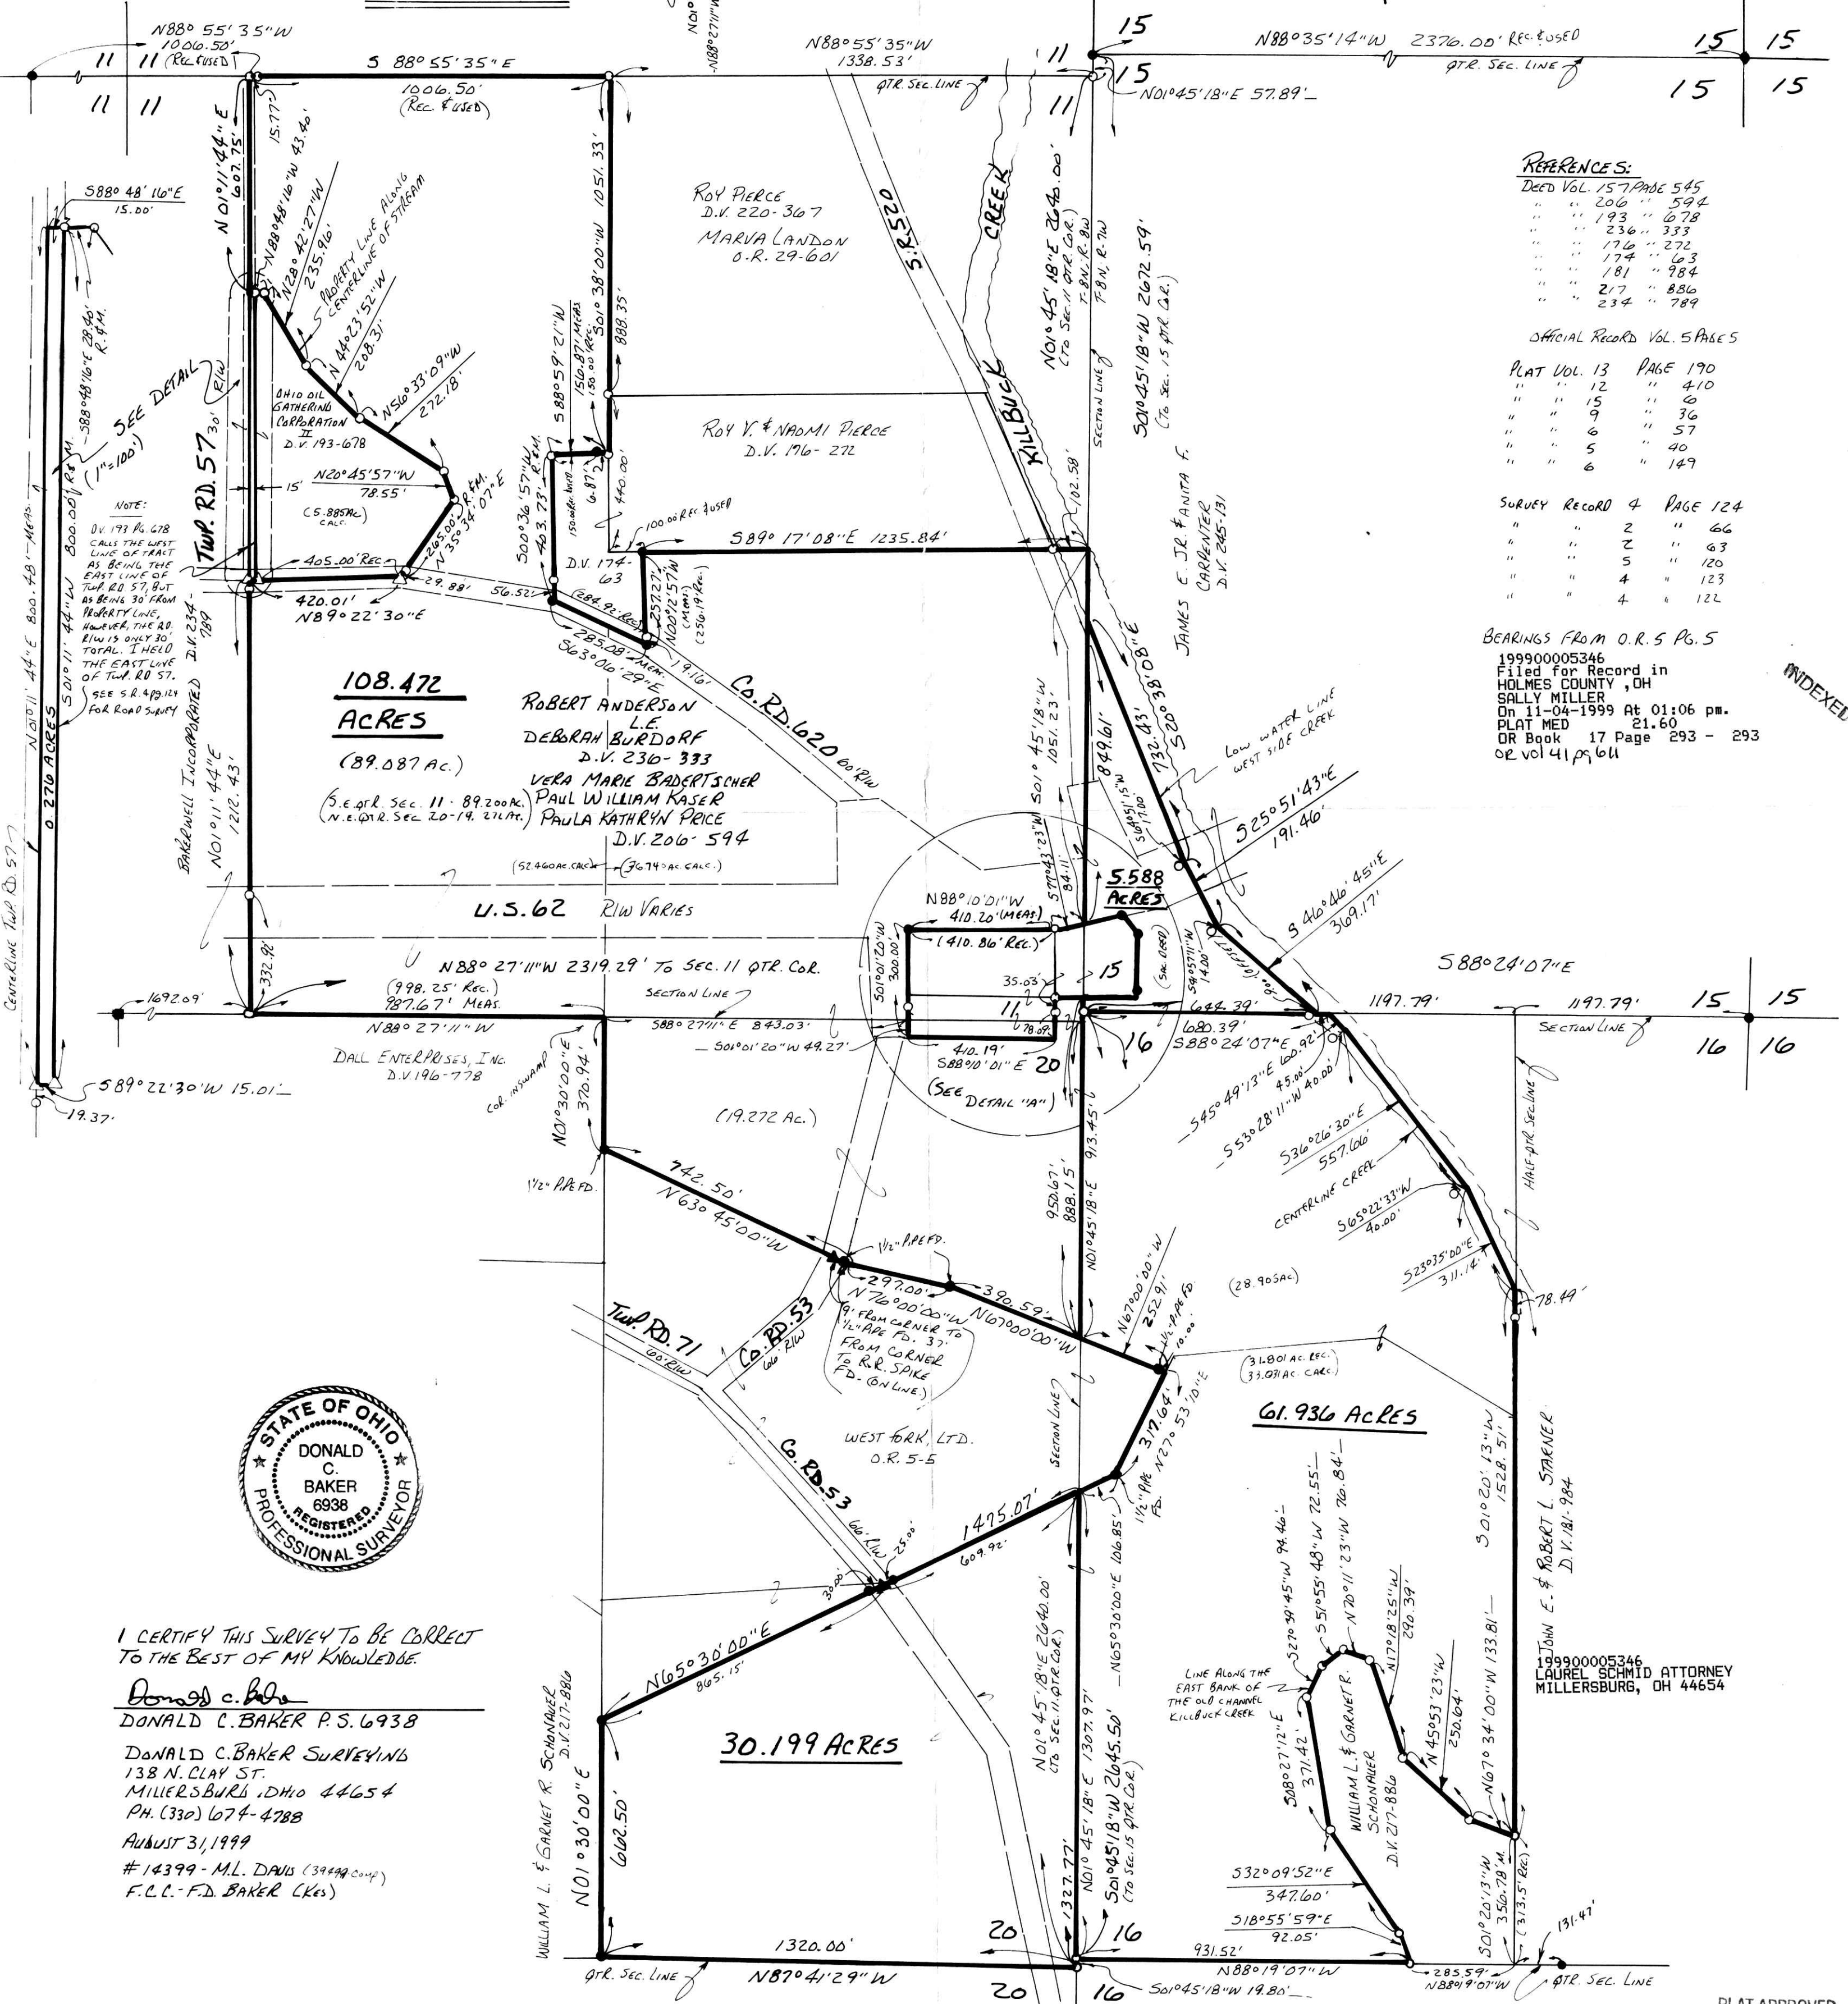

REFERENCES:

Deed Vol. 157 PAGE 545
 " " 206 " 594
 " " 193 " 678
 " " 236 " 333
 " " 176 " 272
 " " 174 " 603
 " " 181 " 984
 " " 217 " 886
 " " 234 " 789

OFFICIAL RECORD VOL. 5 PAGE 5

PLAT VOL. 13 PAGE 190
 " " 12 " 410
 " " 15 " 60
 " " 9 " 36
 " " 6 " 57
 " " 5 " 40
 " " 6 " 149

SURVEY RECORD 4 PAGE 124

" " 2 " 66
 " " 2 " 63
 " " 5 " 120
 " " 4 " 123
 " " 4 " 122

BEARINGS FROM O.R. 5 Pg. 5

19990005346
 Filed for Record in
 HOLMES COUNTY, OH
 SALLY MILLER
 On 11-04-1999 At 01:06 pm.
 PLAT MED 21.60
 OR Book 17 Page 293 - 293
 OR vol 41, pg 661

INDEXED



I CERTIFY THIS SURVEY TO BE CORRECT TO THE BEST OF MY KNOWLEDGE.

Donald C. Baker
 DONALD C. BAKER P.S. 6938
 DONALD C. BAKER SURVEYING
 138 N. CLAY ST.
 MILLERSBURG, OHIO 44654
 PH. (330) 674-4788
 AUGUST 31, 1999
 #14399 - M.L. DAVIS (39499 Comp)
 F.C.C. - F.D. BAKER (KES)

19990005346
 LAUREL SCHMID ATTORNEY
 MILLERSBURG, OH 44654

PLAT APPROVED

10/26/99 szj