

PAINT TOWNSHIP
 S.E. QTR. SECTION 31
 T-15N R-11W
 HOLME'S COUNTY, OHIO
 (SURVEYED FOR: MICHAEL MILLER)




SCALE: 1" = 200'

- IRON PIN FOUND
- 5/8" RE BAR WITH I.D. CAP SET
I.D. CAP MARKED "BAKER 6938"

REFERENCES:

DEED Vol. 173 Page 690
 O.R. Vol. 5 Page 205
 DEED Vol. 245 Page 602

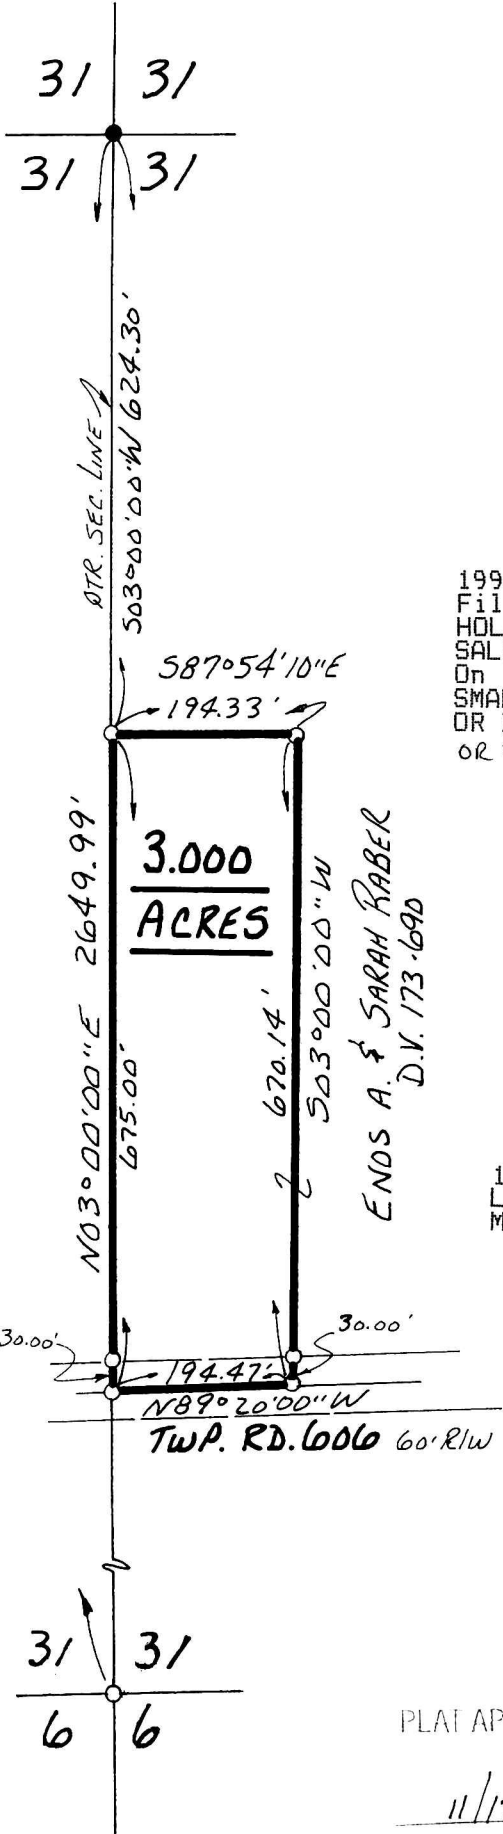


199900005546
 Filed for Record in
 HOLMES COUNTY, OH
 SALLY MILLER
 On 11-17-1999 At 02:51 pm.
 SMALL PLAT 20.00
 OR Book 17 Page 303 - 303
 or vol 42 pg 317

990325
 APPROVED FOR TRANSFER ONLY
 NO SUBDIVISION PLAT REQUIRED
 (O.R.C. 711.001 & 711.131)
 Lot(s) not for building unless
 approved by Board of Health.
 HOLMES CO. PLANNING COMM.

By DB Date 11/16/99
 AD

INDEXED

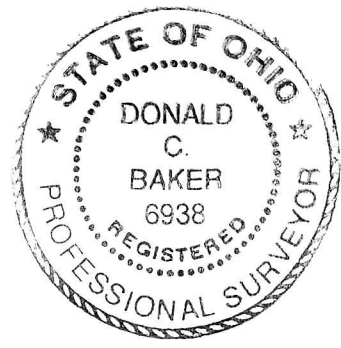

199900005546
 LAUREL SCHMID ATTY
 MILLERSBURG,

I CERTIFY THIS SURVEY TO BE CORRECT
 TO THE BEST OF MY KNOWLEDGE.

Donald C. Baker
 DONALD C. BAKER P.S. 6938
 DONALD C. BAKER SURVEYING
 138 N. CLAY ST.
 MILLERSBURG, OHIO 44654
 PH. (330) 674-4788

AUGUST 5, 1999

50499-M.L. DAVIS
 F.C.C. - D.C. BAKER

PLAT APPROVED

11/17/998