

- IRON PIN FOUND
- 5/8" RE BAR WITH I.D. CAP SET
- I.D. CAP MARKED "BAKER 6228"



I CERTIFY THIS SURVEY TO BE CORRECT TO THE BEST OF MY KNOWLEDGE.

*Jamie D. Darr*  
 JAMIE D. DARR P.S. 7755  
 DONALD C. BAKER SURVEYING  
 138 N. CLAY STREET  
 MILLERSBURG, OHIO 44654  
 PH. (330) 674-4788  
 OCTOBER, 6 1999

#60799- M.L. DAVIS  
F.C.R. - J.D. DARR


BEARING S FROM DEED VOL. 255 P. 836

MONROE TOWNSHIP  
 N.E. QTR. SECTION 23  
 T-17N; R-14W  
 HOLMES COUNTY, OHIO  
 (SURVEYED FOR: MIKE BARNHART)

199900005548  
 Filed for Record in  
 HOLMES COUNTY, OH  
 SALLY MILLER  
 On 11-17-1999 At 02:51 pm.  
 SMALL PLAT 20.00  
 OR Book 17 Page 304 - 304  
 or vol 42 pg 320

D.V. 270-252

199900005548  
 LAUREL SCHMID ATTY  
 MILLERSBURG,

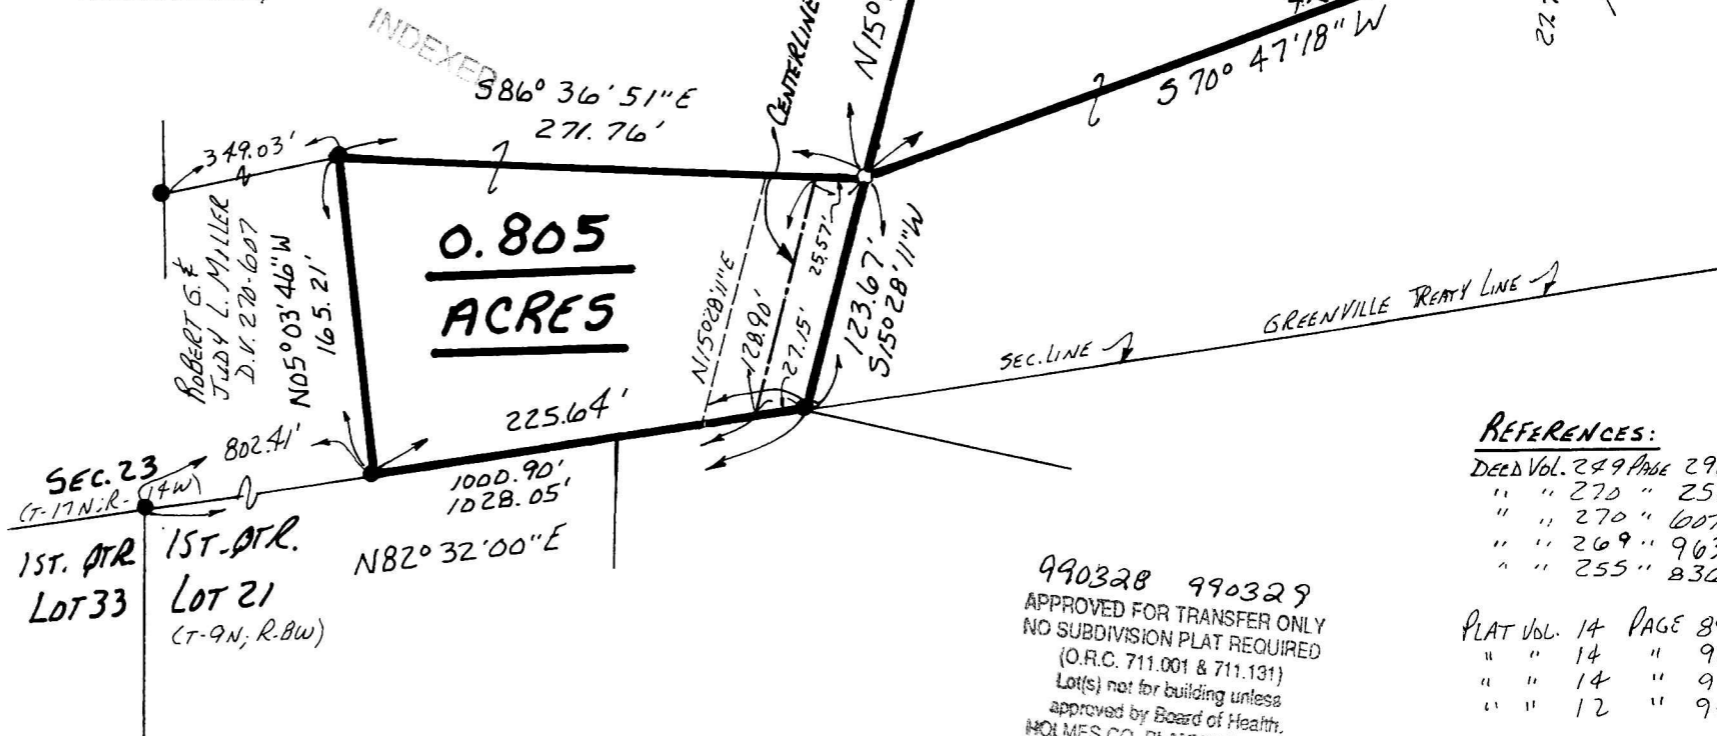

REFERENCES:

DEED Vol. 249 Page 296 #300
" " 270 " 252
" " 270 " 607
" " 269 " 963
" " 255 " 836

PLAT VOL. 14 PAGE 896

" " 14 " 919
" " 14 " 940
" " 12 " 951

990328 990329  
 APPROVED FOR TRANSFER ONLY  
 NO SUBDIVISION PLAT REQUIRED  
 (O.R.C. 711.001 & 711.131)  
 Lot(s) not for building unless  
 approved by Board of Health,  
 HOLMES CO. PLANNING COMM.

By *AD* Date *11/16/99*

PLAT APPROVED

*11/17/99*